

Street Scene A-A




Street Scene B-B



Street Scene C-C



Street Scene D-D

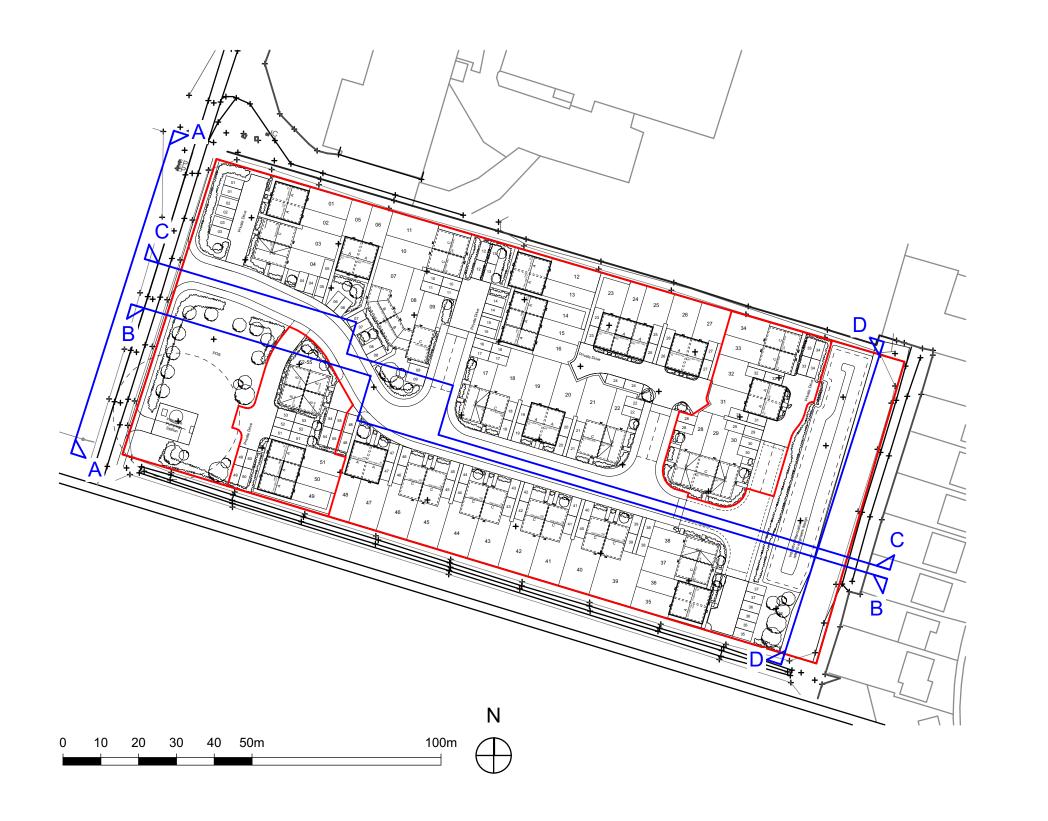



Project: A development at Crease Drove,
Peterborough

Status: Planning

Client: Longhurst Group Limited

Sheet title: Street Scenes (14 units)

Scale: 1:200, 1:1000 @ A0

Date: 03-09-2019

Drawn: BM

Checked: SG/RAW

Ref: 100-220/(P)013

Waterloo House, 71 Princess Road West, Leicester, LE1 6TR · T 0116 204 5800 74 Wells Street, London, W1T 3QQ · T 020 3327 0381 F 0116 204 5801 · rg-p.co.uk · design@rg-p.co.uk

All dimensions to be checked on site. Do not scale off this drawing for construction purposes. This drawing is the copyright of the Architect, and not to be reproduced without their permission. Ordnance Survey map information reproduced with permission of HMSO Crown Copyright reserved. rg+p Ltd. Trading as rg+p.