


REVISIONS
A 03/02/2025 DRAWING ISSUED
B 07/05/2025 CLIENT REVISIONS
C 04/02/2026 CLIENT REVISIONS

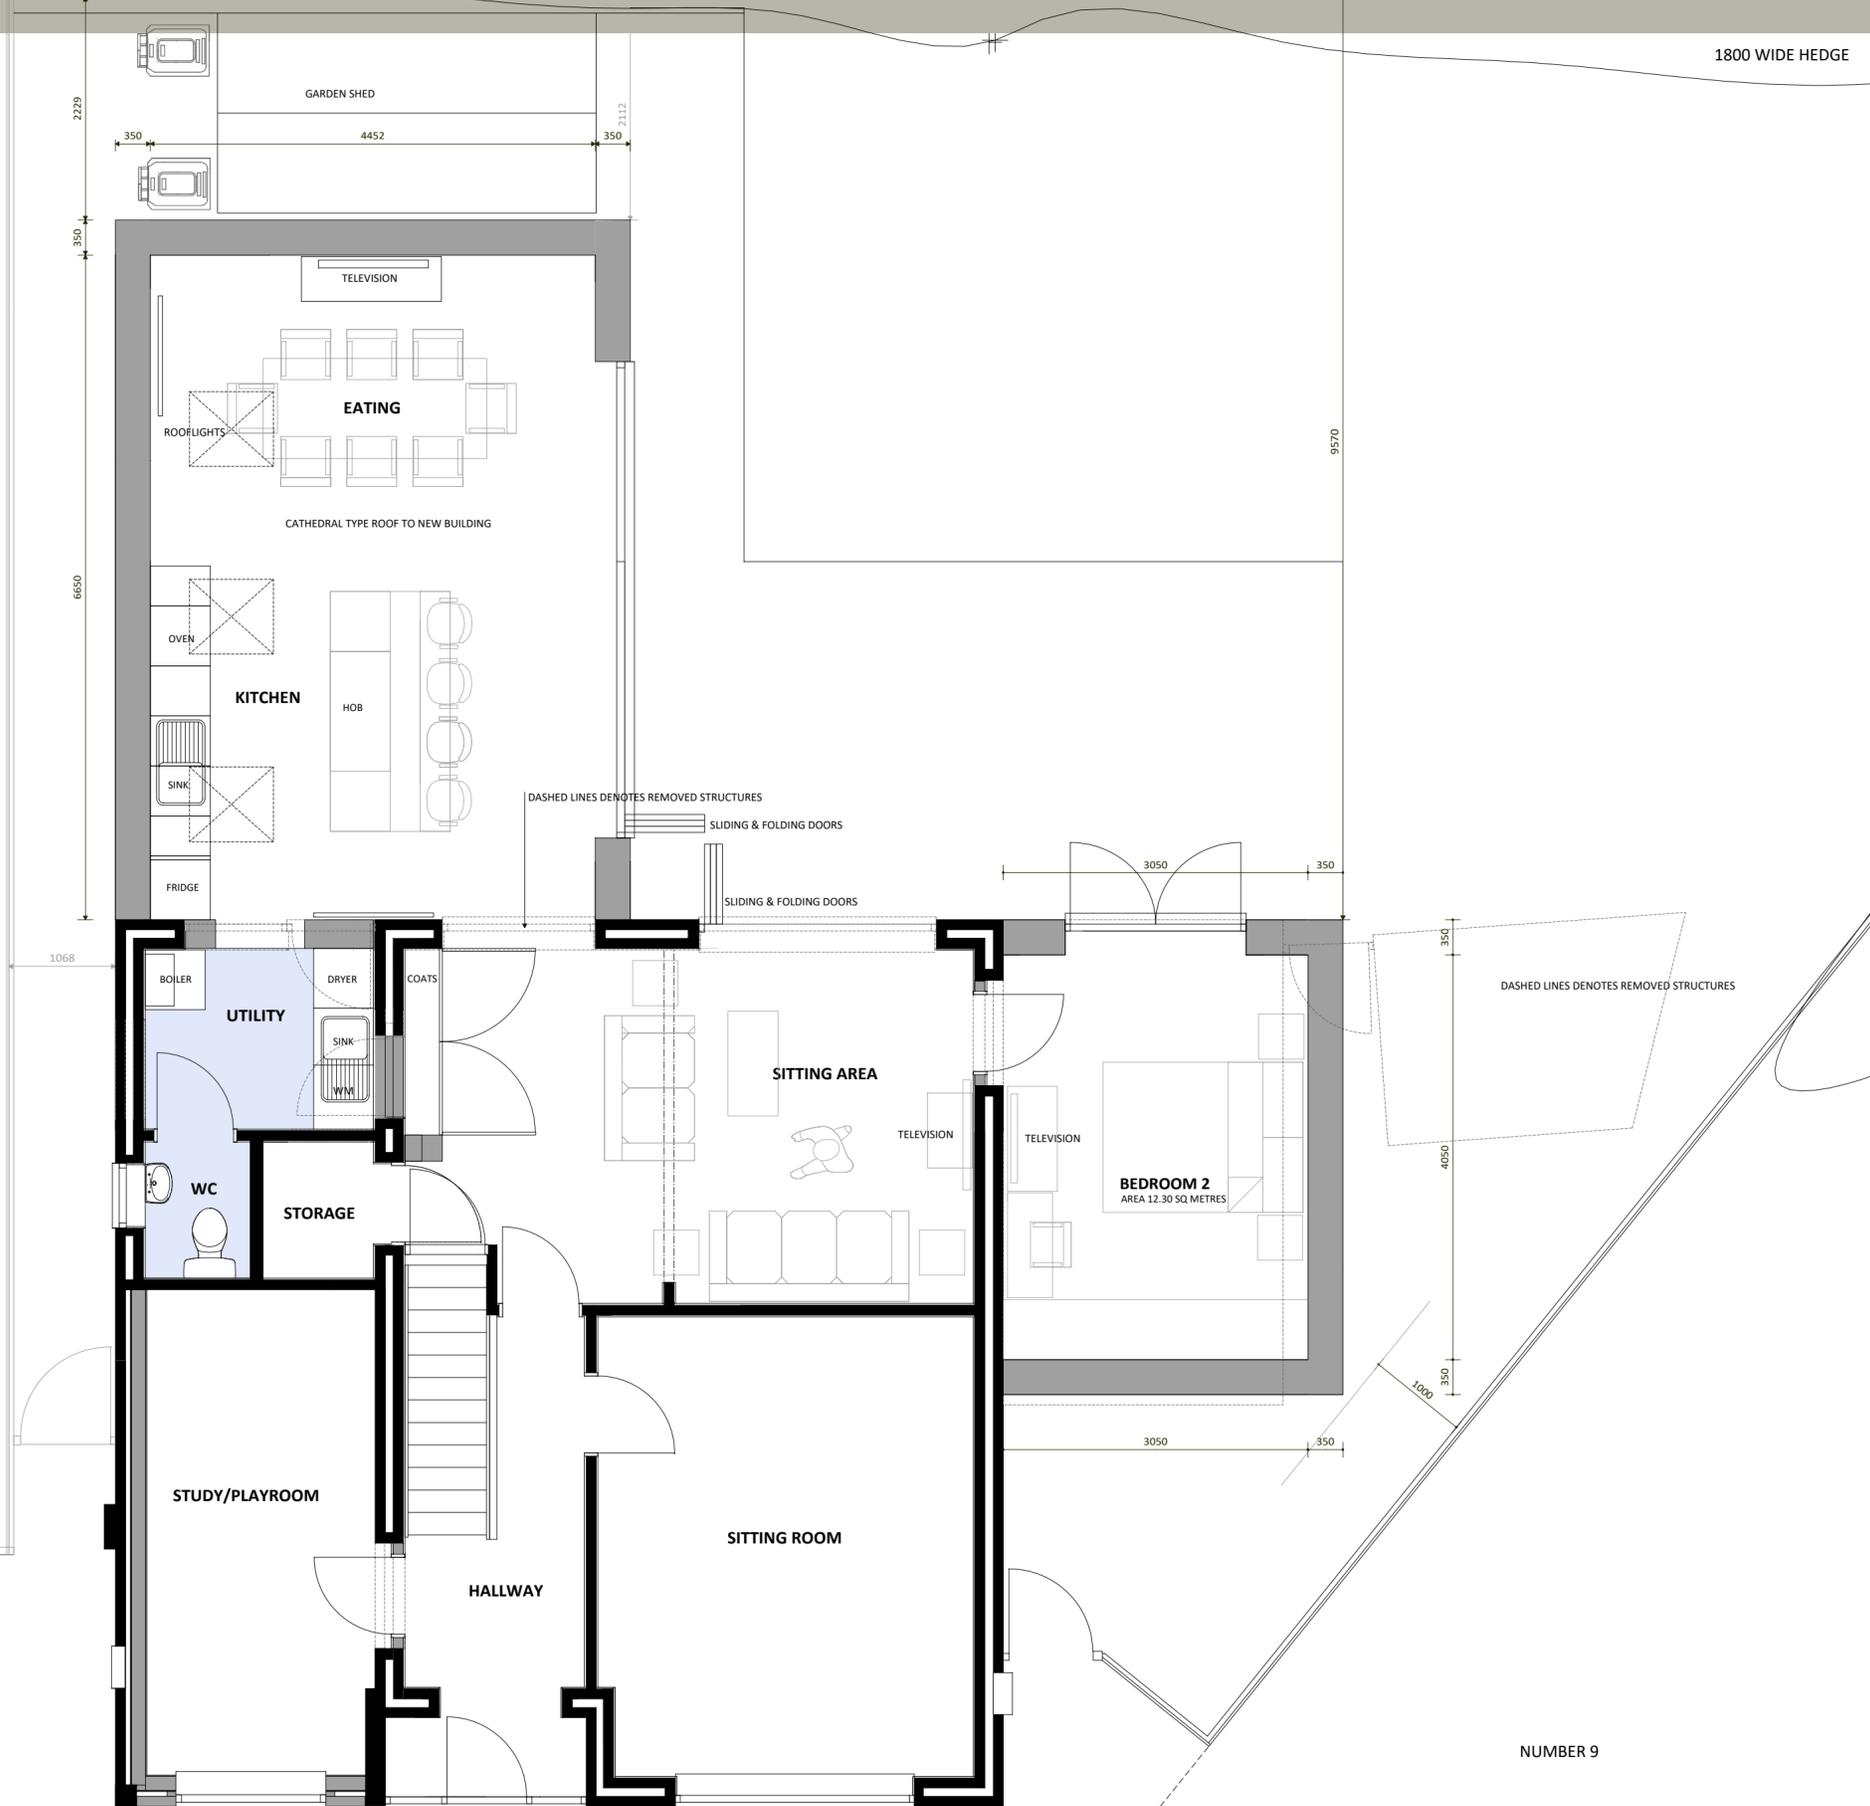

NOTES
1 DO NOT SCALE FROM THE DRAWINGS. DIMENSIONS TO BE CHECKED ON SITE.
2 ALL WORK TO COMPLY WITH THE CURRENT BUILDING REGULATIONS.
3 THIS DRAWING IS THE COPYRIGHT OF SHARMAN ARCHITECTURE
4 THIS DRAWING IS INTENDED TO IDENTIFY THE MAIN FEATURES & PRINCIPAL COMPONENTS. CONSTRUCTION WORK TO BE CARRIED OUT AND SUPERVISED BY EXPERIENCED AND COMPETENT PERSONNEL, HENCE EXHAUSTIVE DETAIL IS NOT REQUIRED.

TITLE PROPOSED GROUND FLOOR	SCALE 1:50 Print at A2	DATE FEBRUARY 2025
---------------------------------------	---------------------------	-----------------------

CONTRACT
MR & MRS LAST

NUMBER 9