


NOTE: All drawings are the copyright of sharman architecture.



**PLOT 1 GROUND FLOOR**  
3 BEDROOM / 5 PERSON<sup>49</sup> SQUARE METRES

**PLOT 2 GROUND FLOOR**

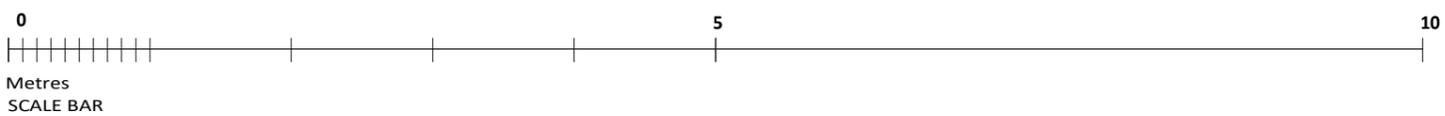

title <b>PLOT 1 AND 2 GROUND FLOOR PLAN</b>	scale <b>1:50 @ A3</b>	date <b>OCTOBER 2025</b>
contract <b>MR MARK BLACKBIRD</b>	revision C 13/10/2025 REDESIGNED FOR FURTHER PLANNING APPLICATION D 04/02/2026 REDESIGNED FOR THIRD PLANNING APPLICATION	

**sharman architecture**  
OAK BARN. WILLOW DROVE. BOROUGH FEN. PETERBOROUGH. PE6 7QB  
tel: 07724 529 094 email: paulsharman1@btinternet.com