



Existing Block Plan

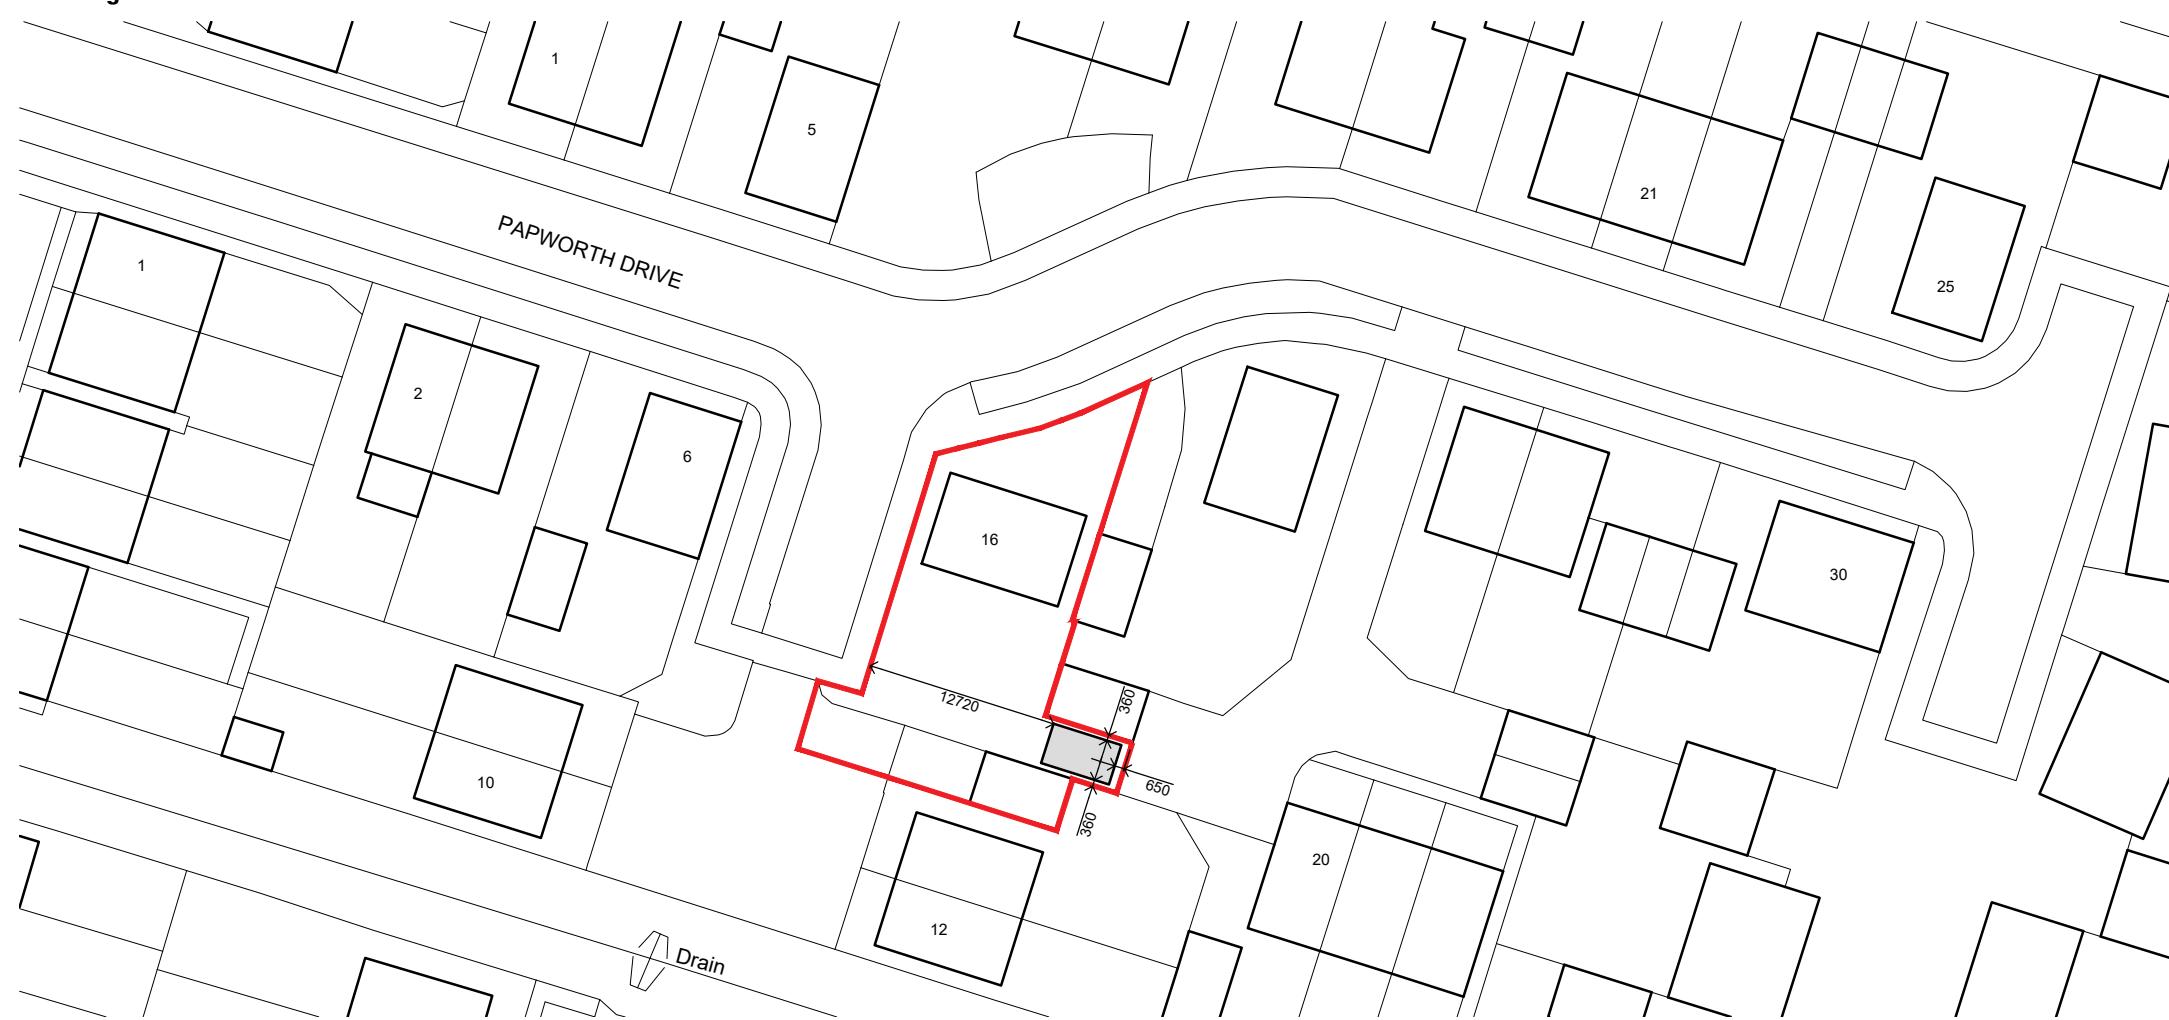

Proposed Block Plan

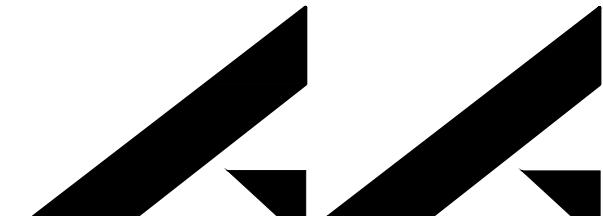

Note
Contractors must work only to figured dimensions which are to be checked on site, any discrepancies are to be reported to the studio before proceeding.

All rights described in chapter IV of the copyright, designs and patents act 1988 have been generally asserted.

Information contained within this drawing is the sole copyright of AA studio and should not be reproduced or imparted to a third party without written permission.

Scale Bar 0

Rev. A **Date** 07/04/25 **Details** Updates to title boundary line

Planning

Drawing Name
Existing and Proposed Block Plan

Project Name 16 Papworth Drive, Crowland, Peterborough, PE6 0DQ	Project No. 107	Dwg No. 002
Rev. A	Scale 1:500 @ A3	Date 25.03.2025
Drawn		