

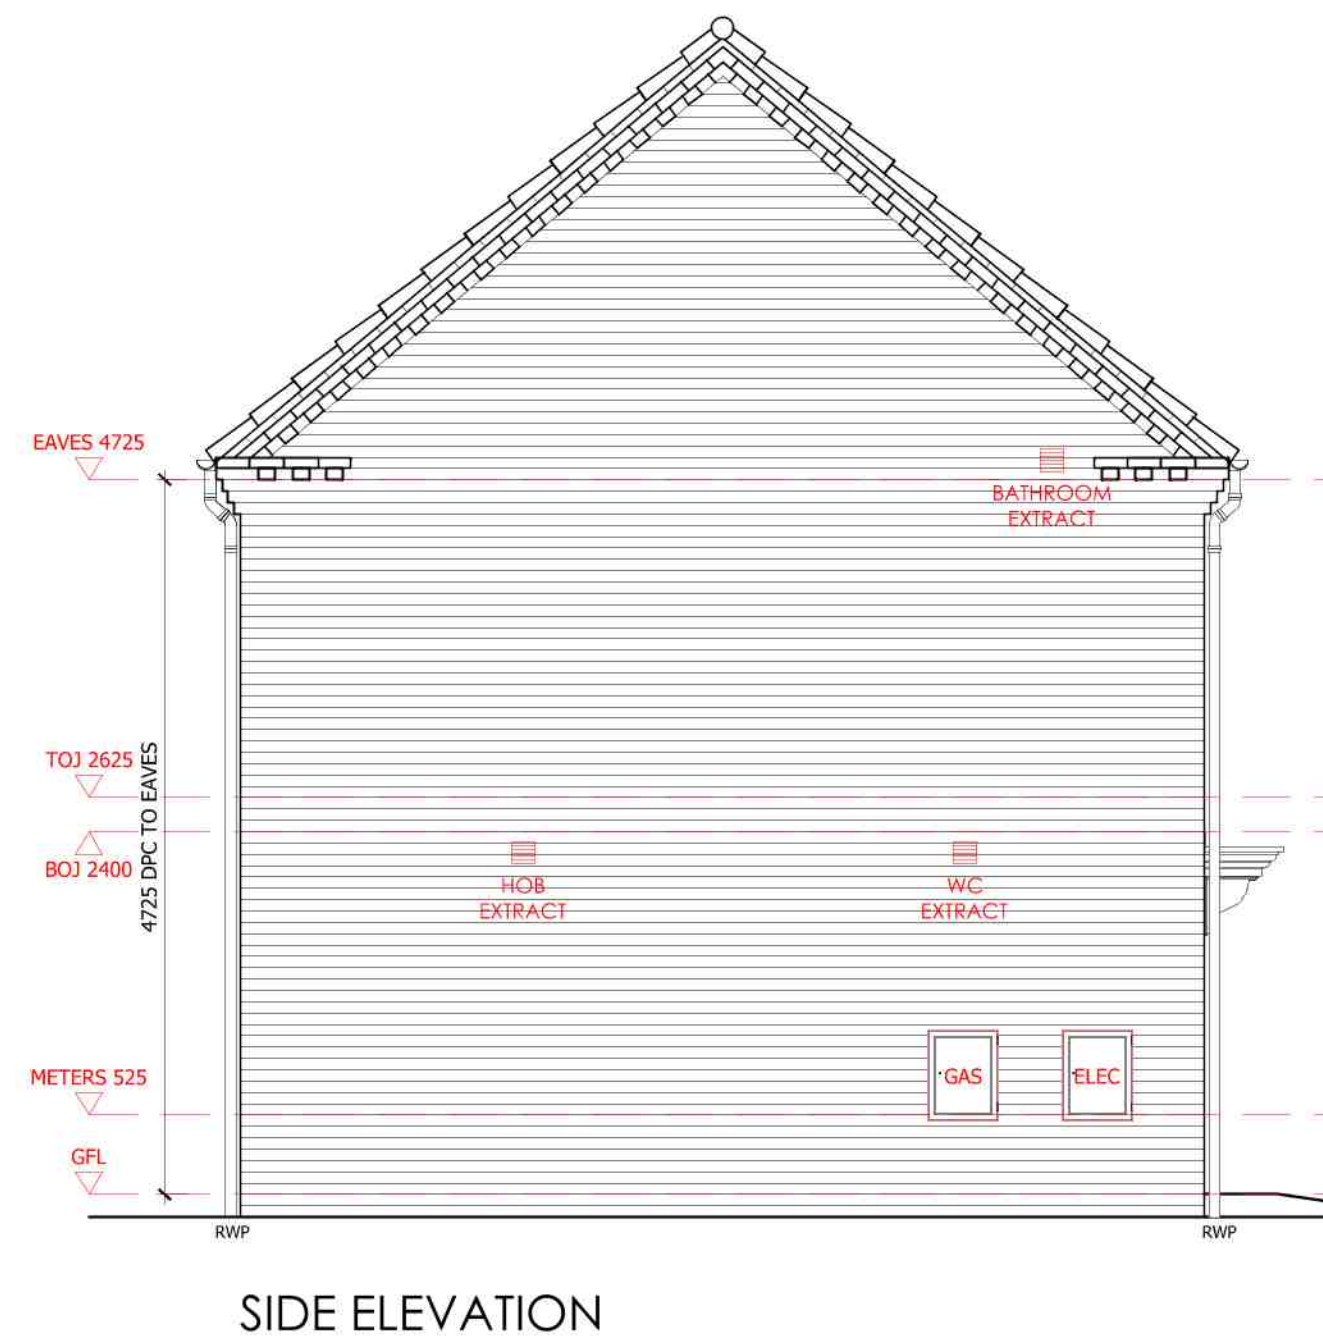
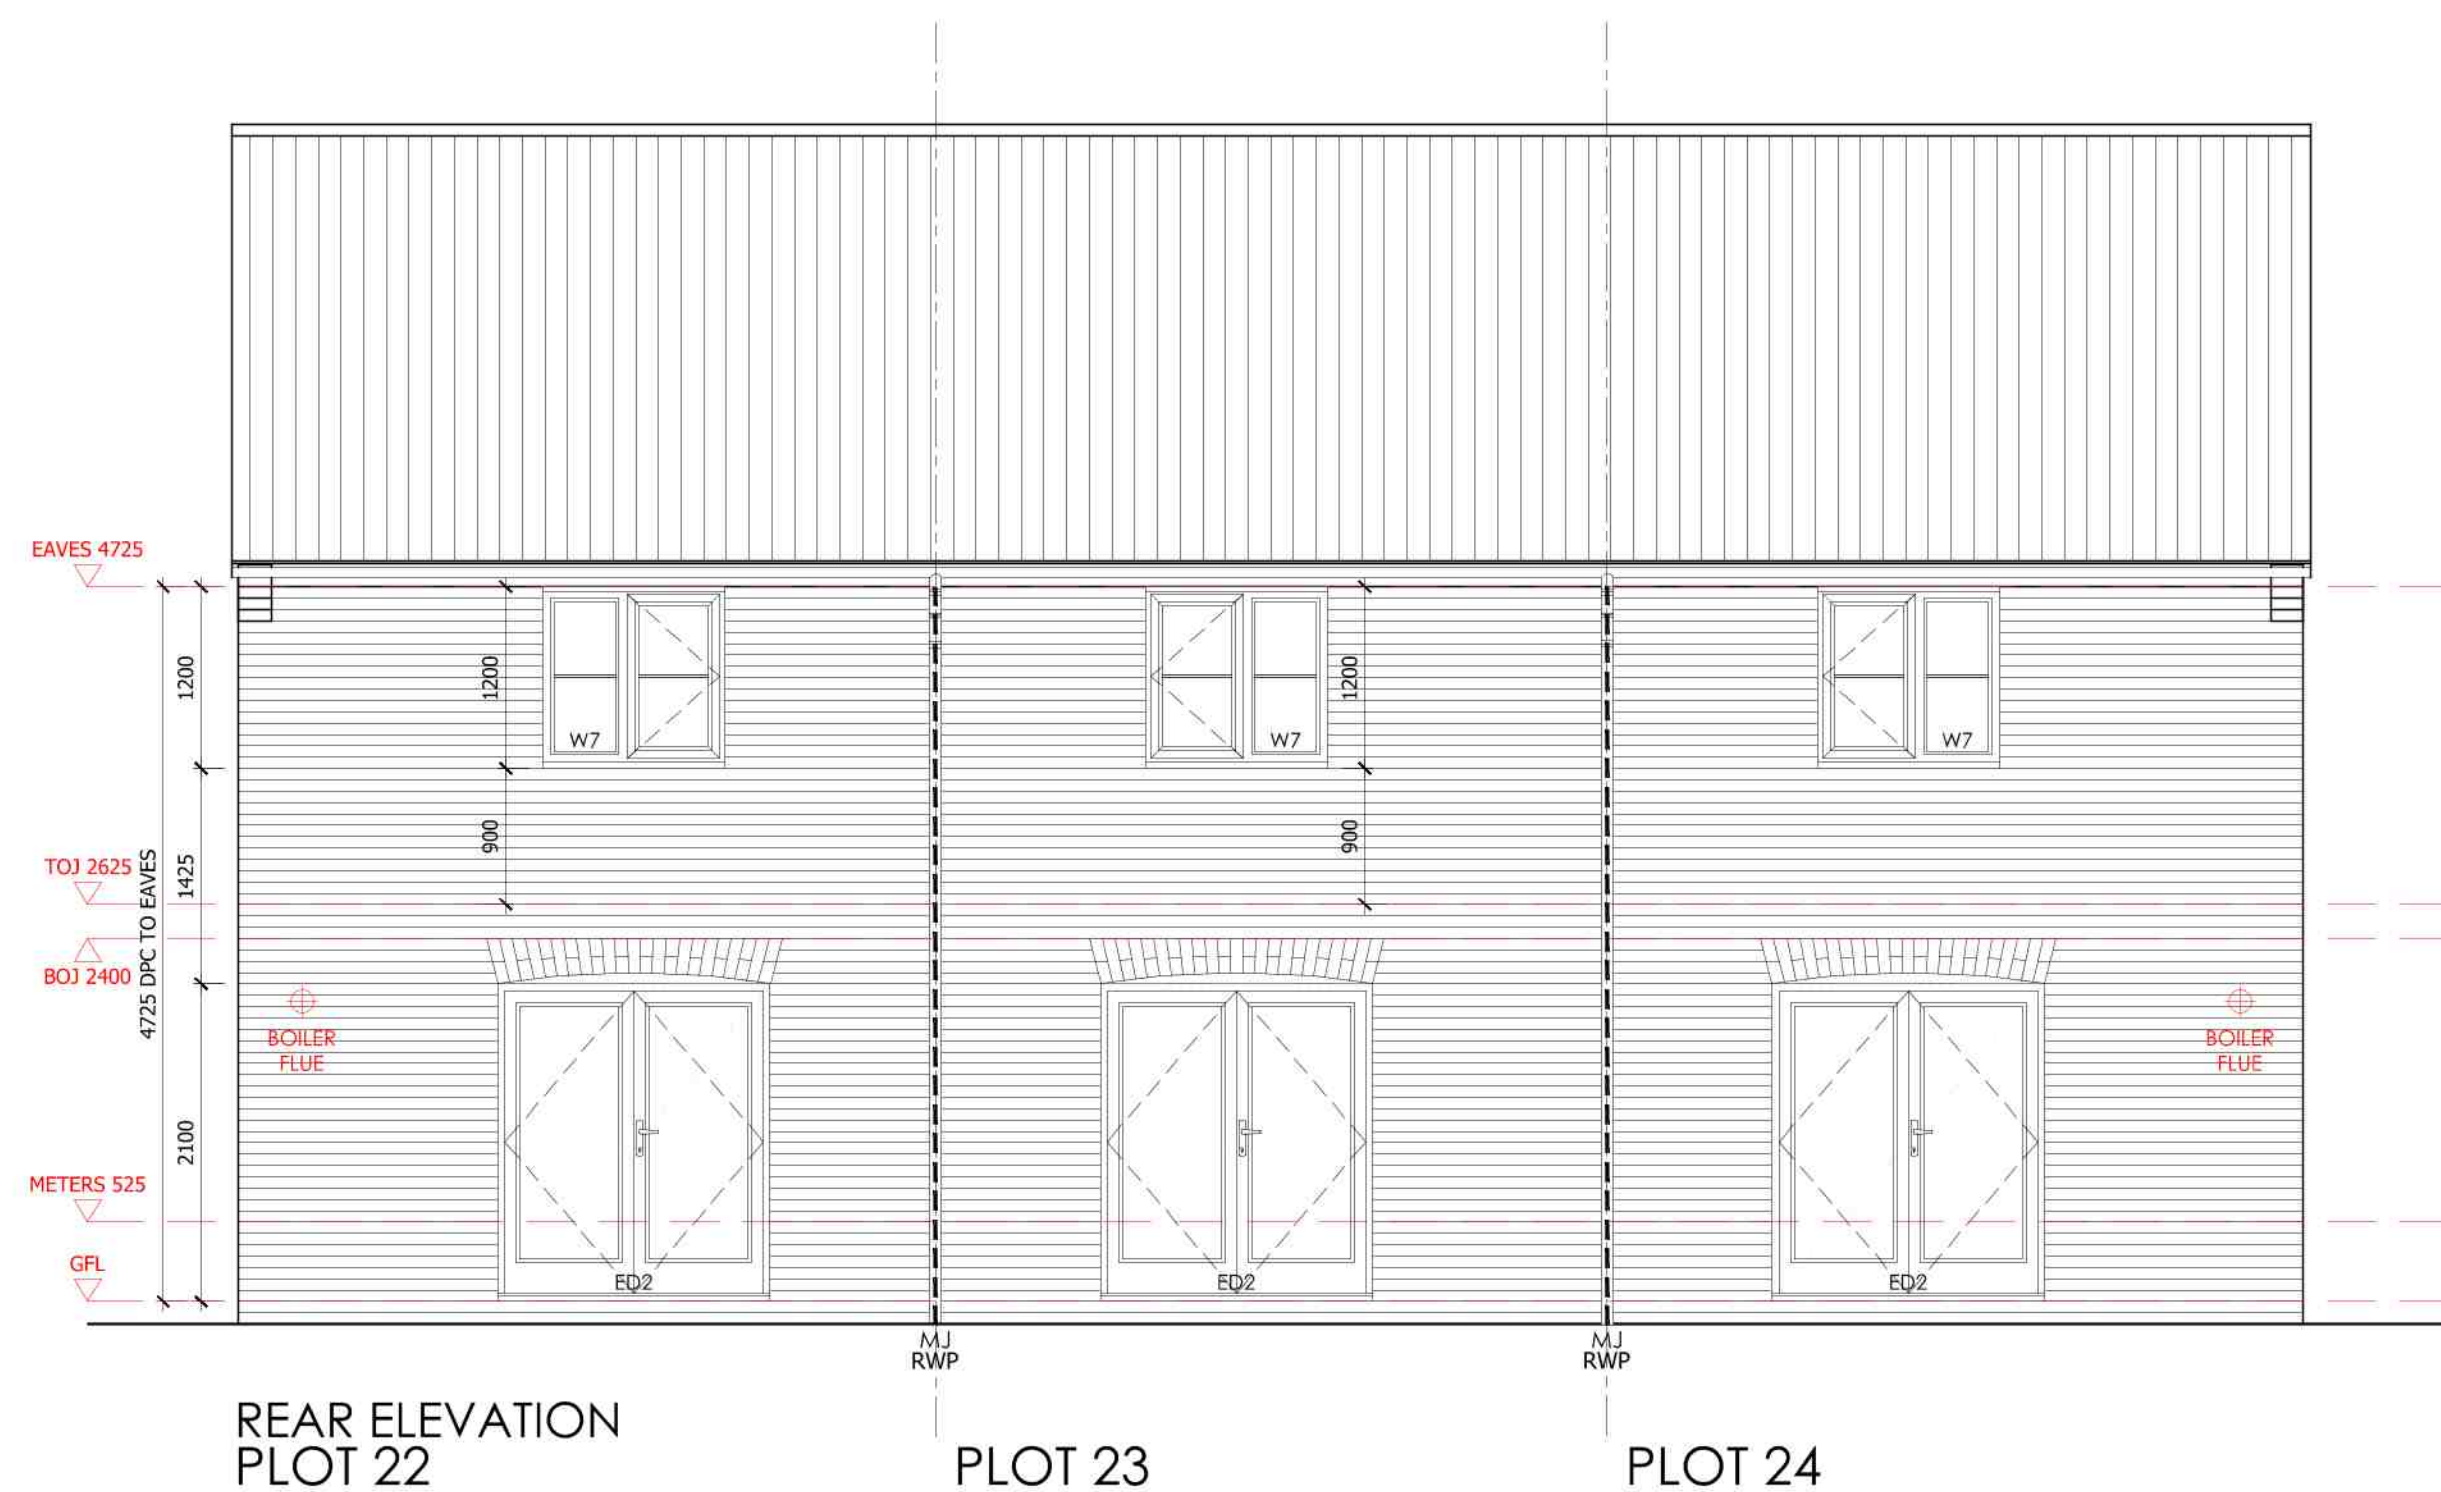
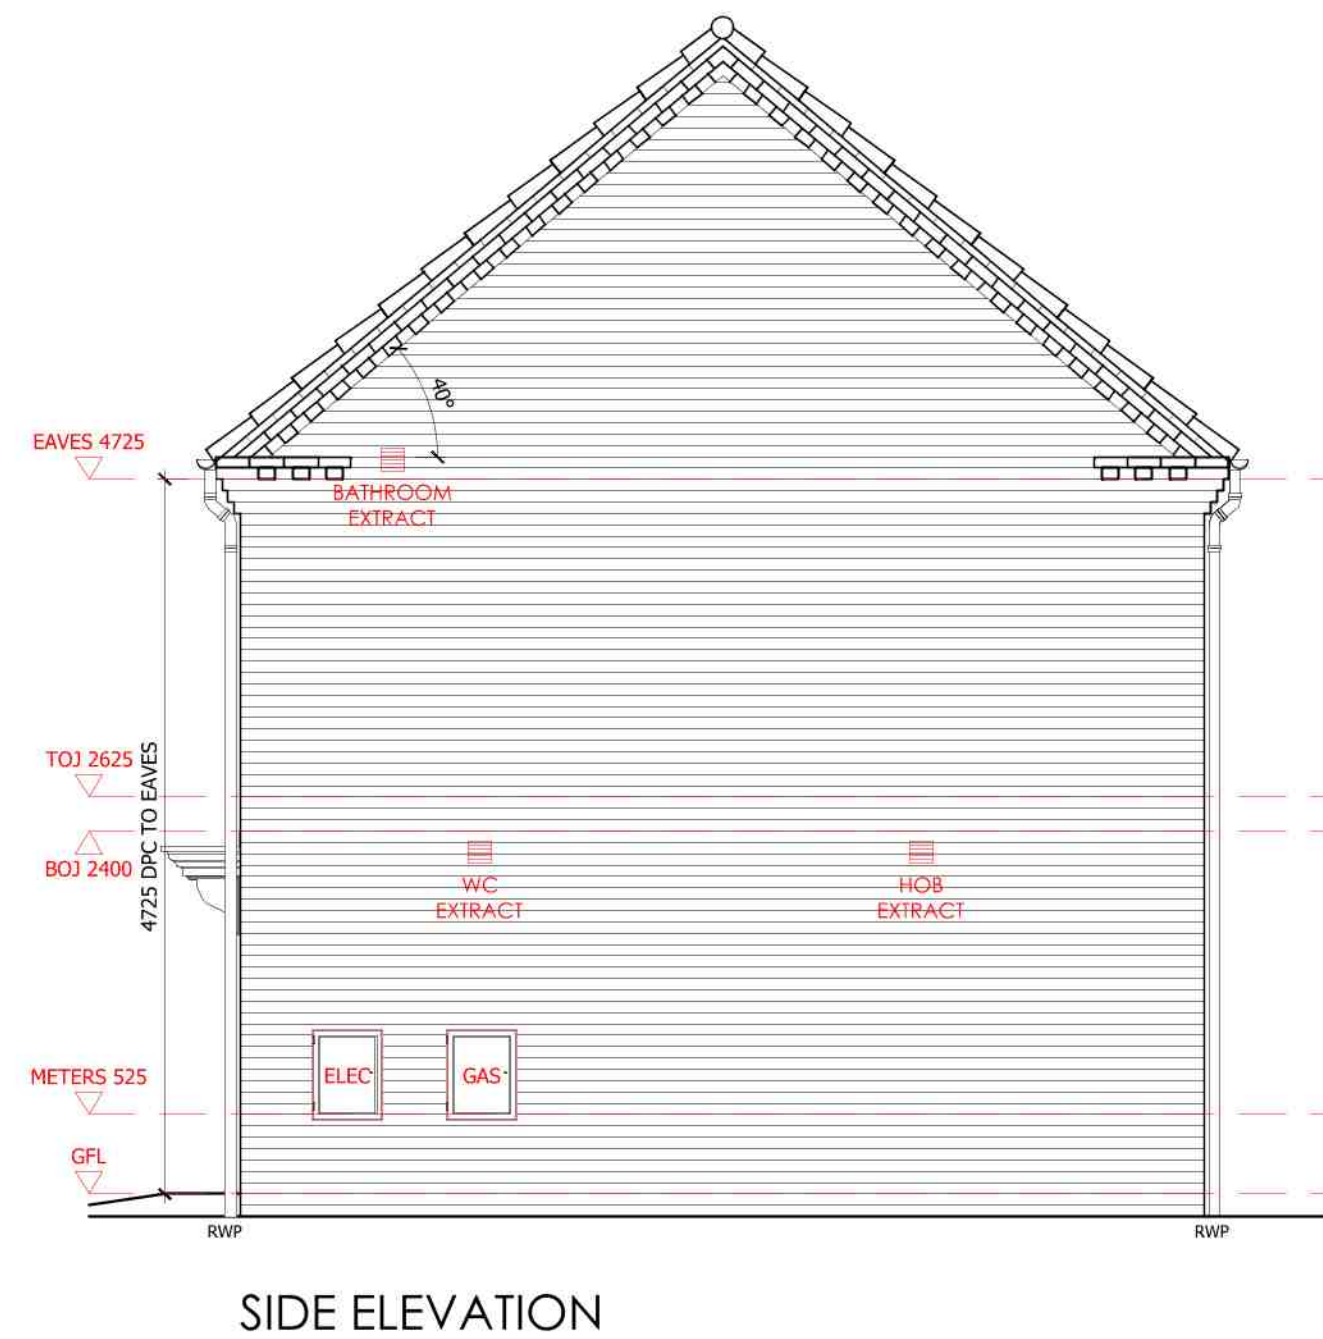


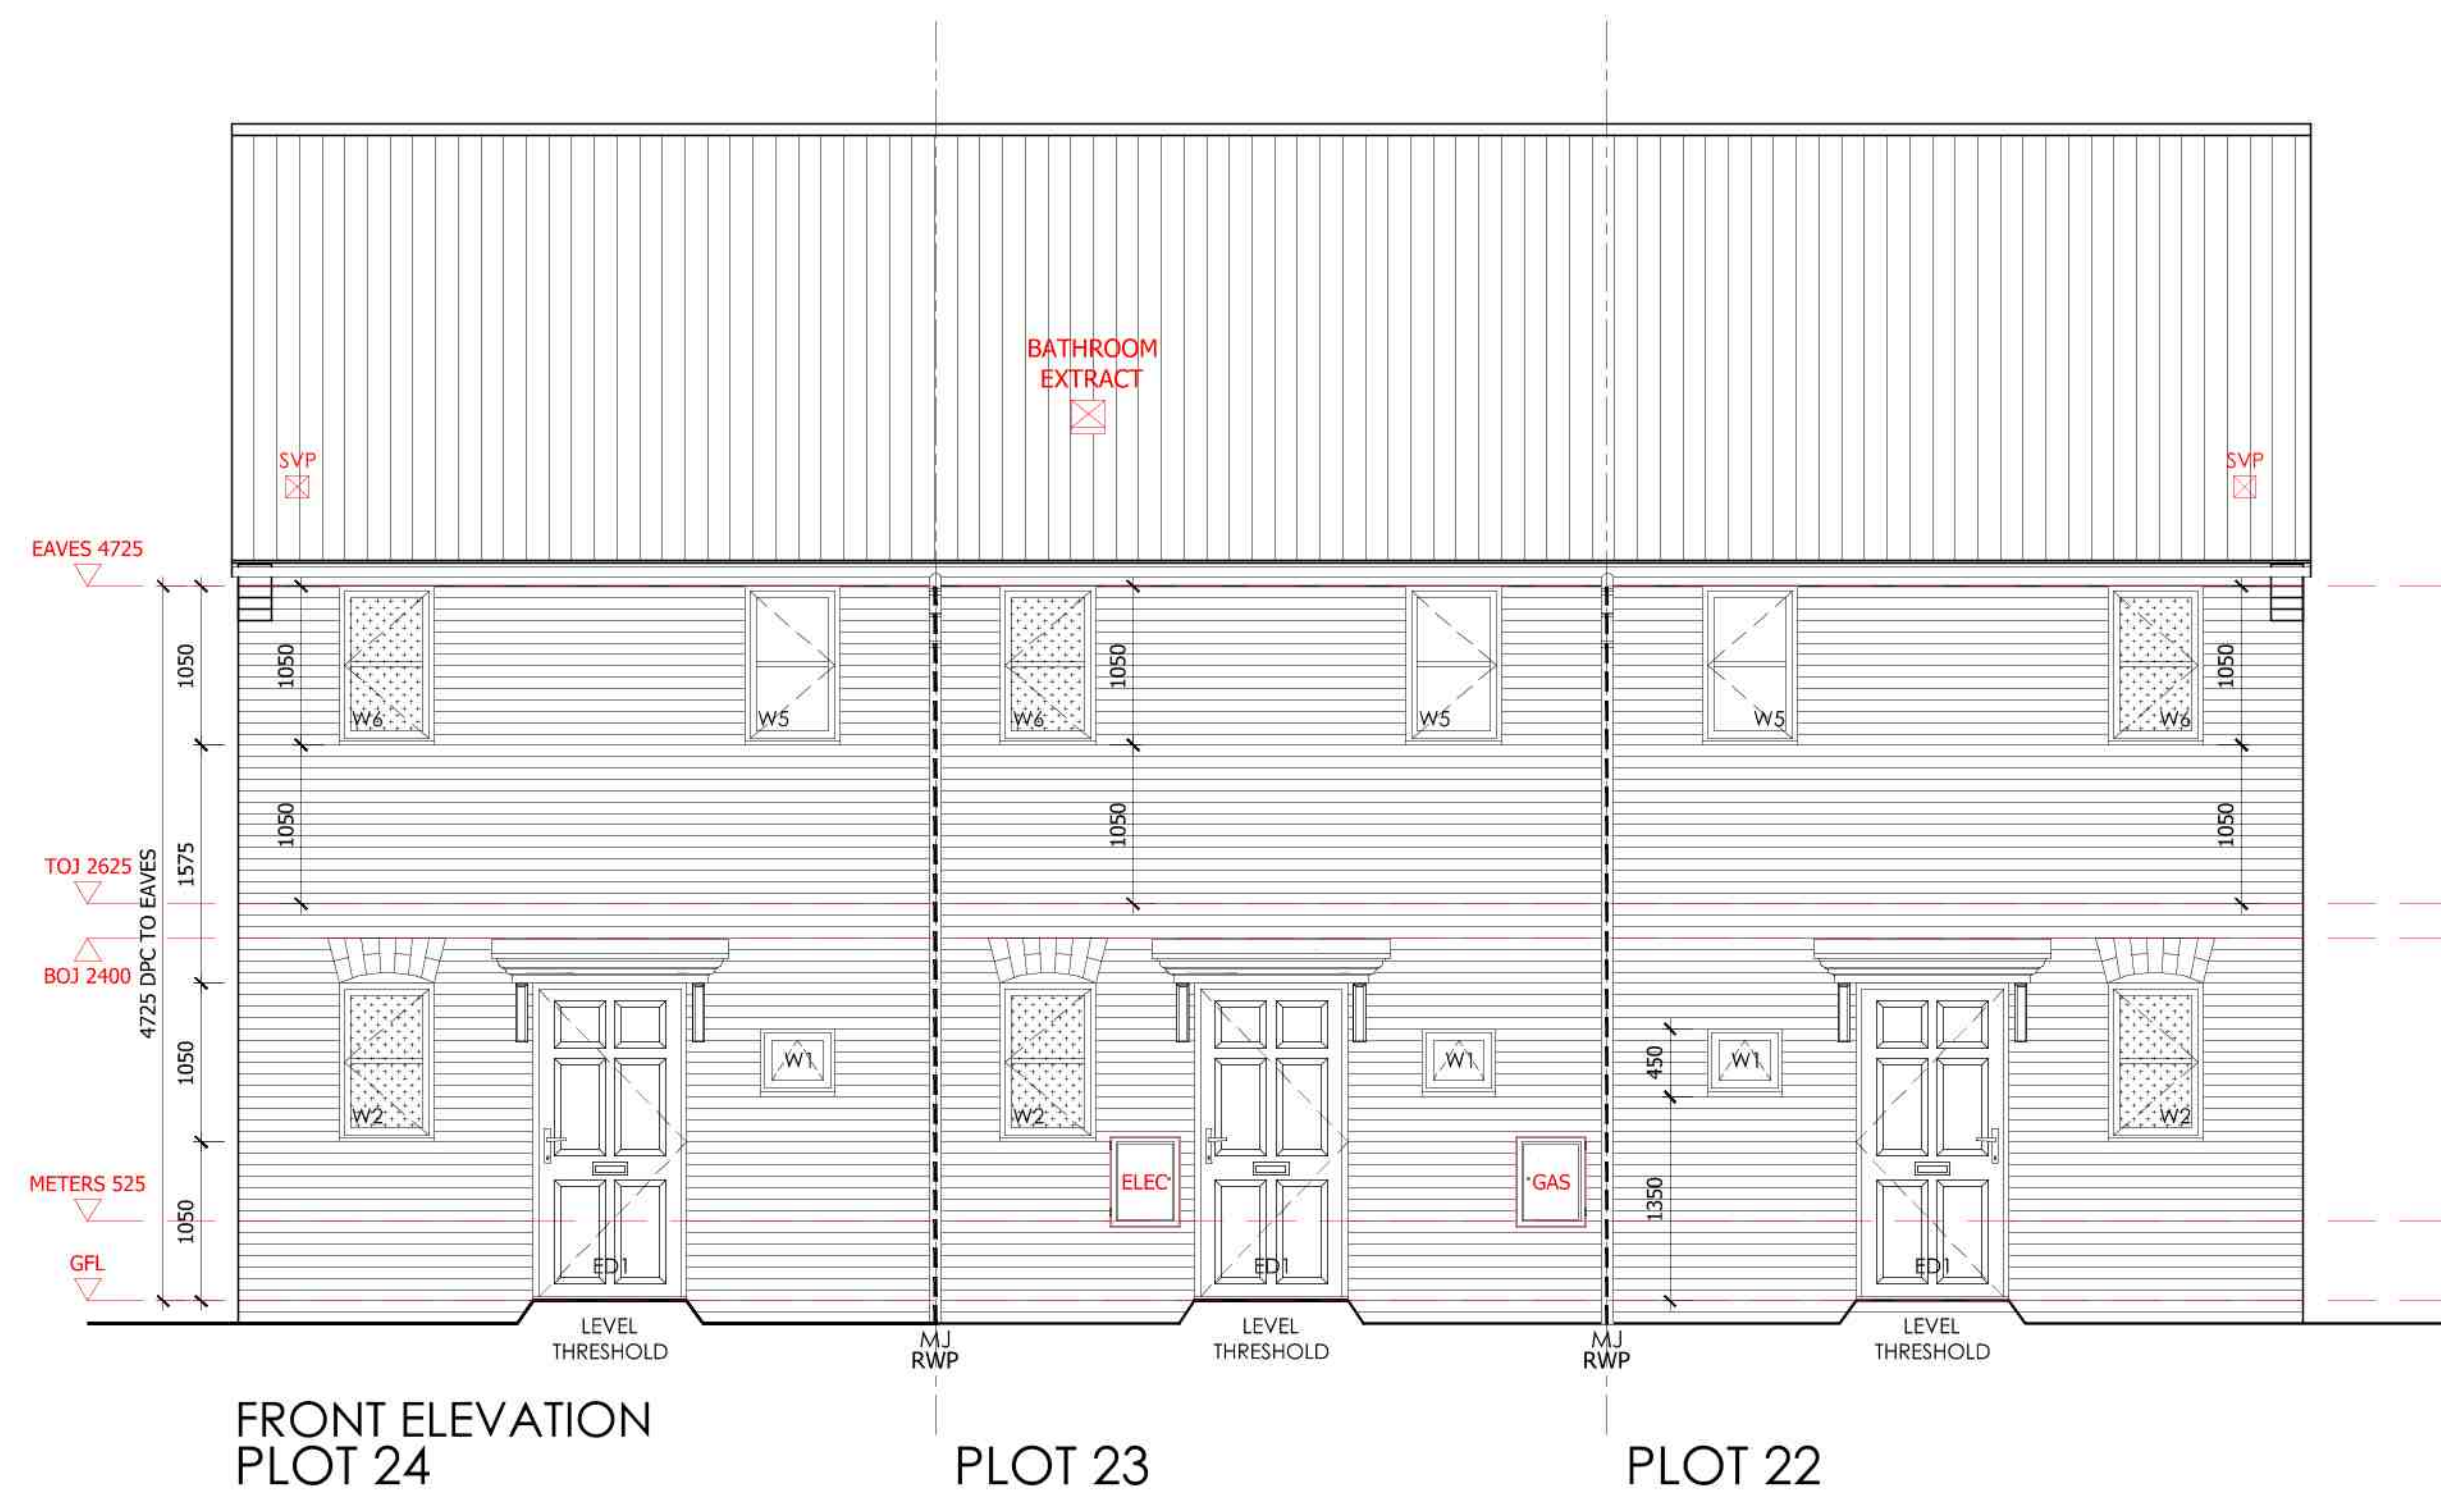


WALL LEGEND


EXTERNAL CAVITY

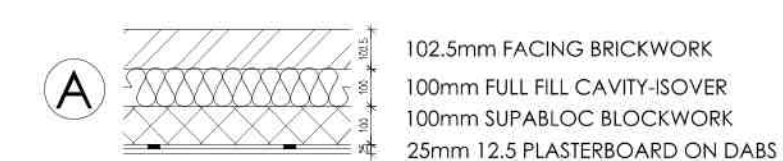


PARTY WALL

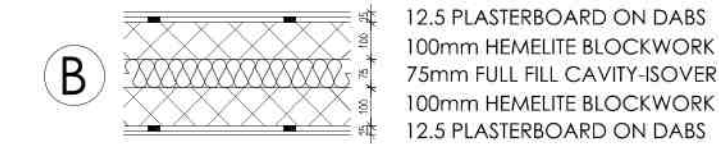


INTERNAL LOADBEARING

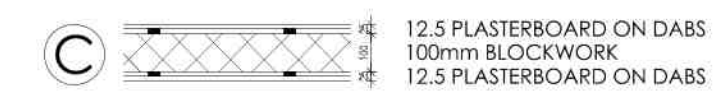

INTERNAL NON-LOADBEARING

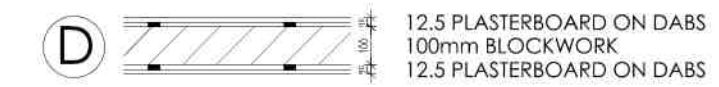

STUD PARTITION

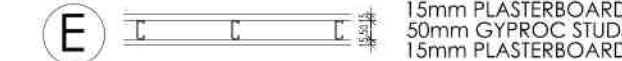

STUD BUTTRESS PARTITION



SETTING OUT DIMENSIONS

UNLESS OTHERWISE NOTED ALL DIMENSIONS ARE TO MASONRY AND STUD WORK, TIMBER FRAME AND STUD WORK, PLASTERBOARD, PLY FINISHES AND OSB SHEATHING ARE IGNORED.

ALL METER BOXES TO BE SET AT 525MM - 7 COURSES FROM DPC LEVEL.

Rev.	Date	Description



1 Goodison Road, Lincs Gateway Business Park,
Spalding, Lincs, PE12 6FY T: 01406 490590

PROJECT: Proposed Residential
Development at
Crease Drive, Fincham (Woodroffe)

HOUSE TYPE: A516 (R) LAYOUT
PLOTS 22,23 & 24
(516 sq ft)

DRAWING: Elevations

SCALE: 1:50@A1 DRAWN: AR

DATE: 10.06.2019 REVISION: -

DRAWING No: 111-A516 (R)-111

PLOTS AS: 23, 24
OPP: 22