


Ground Floor Layout

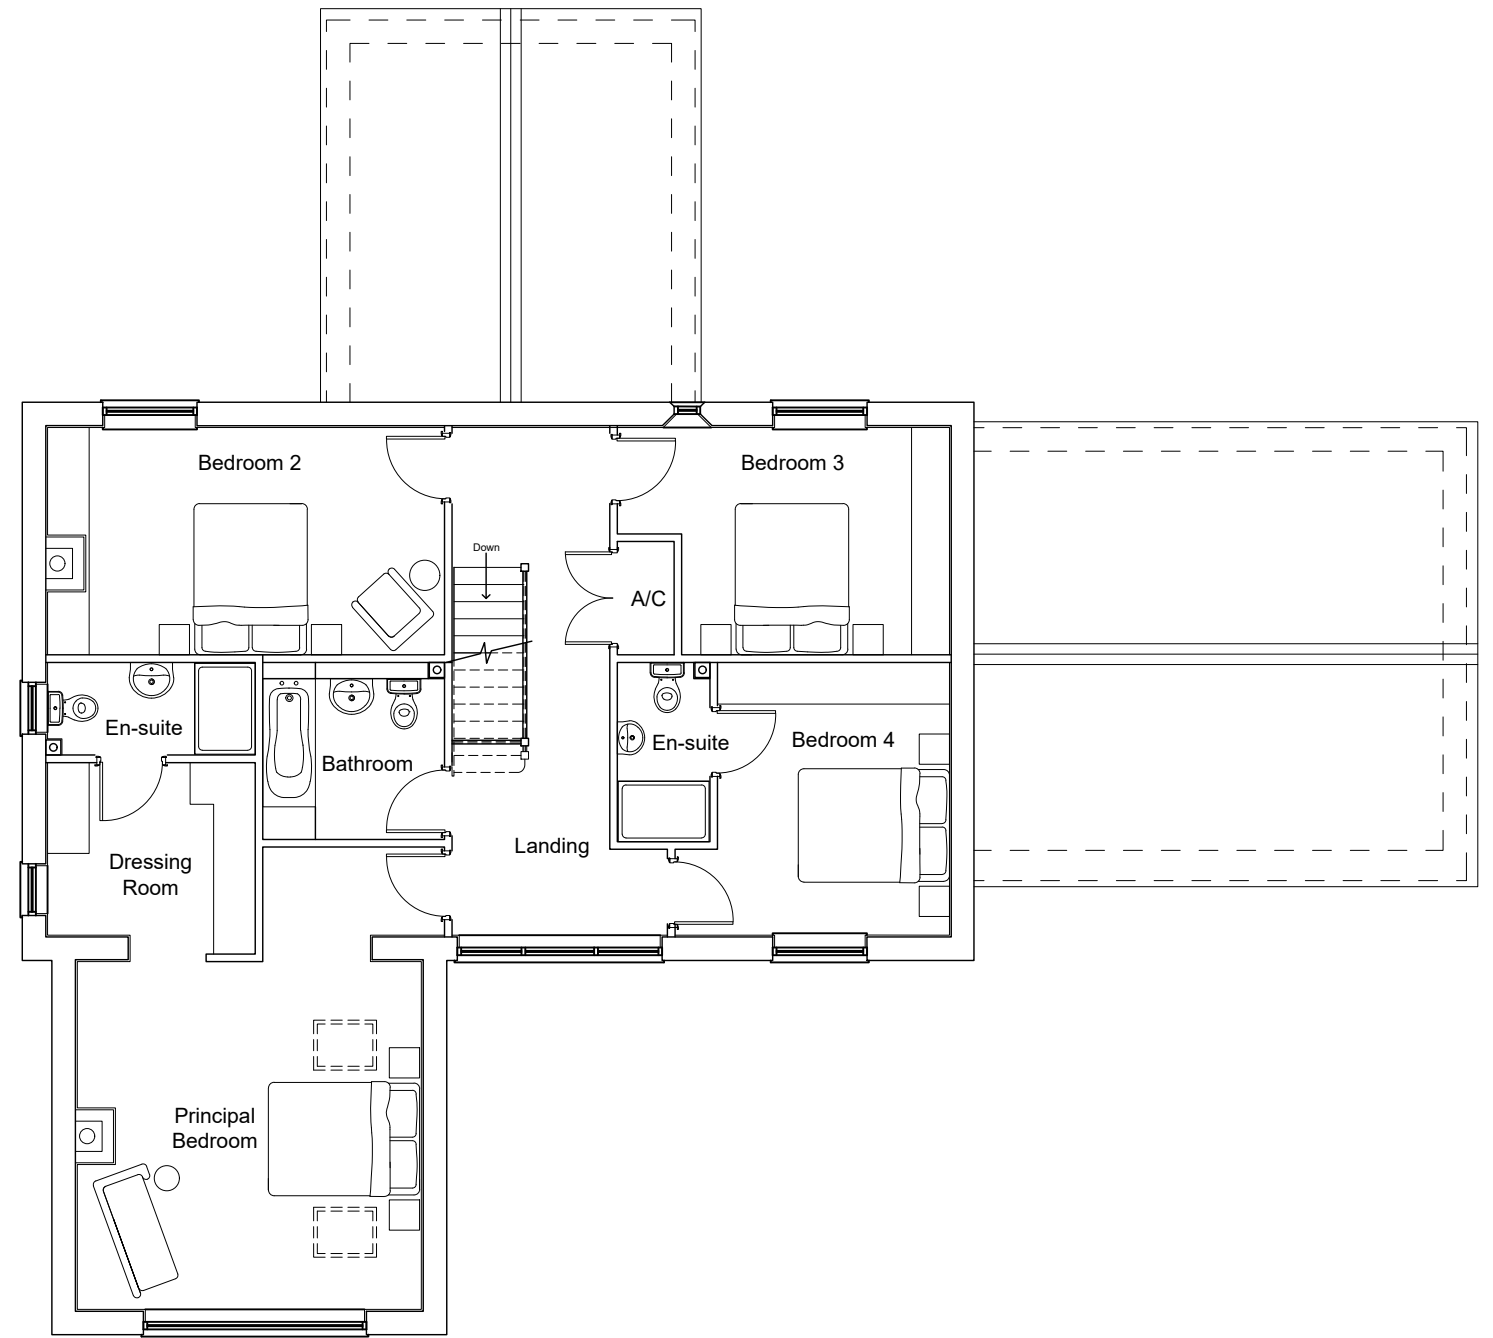

First Floor Layout

Plot 4 - House Type S414

Floor Plans

S414 - 02 - Plans 1:100 @A3