



SITE SECTION KEY


- Key**
- (EGL) Existing Levels
 - (PGL) Proposed Levels
 - (FFL) Finished Floor Level
 - (TOF) Top of Fence
 - Extent of Root Protection Area
(Trees referenced in accordance with Arboricultural Report)

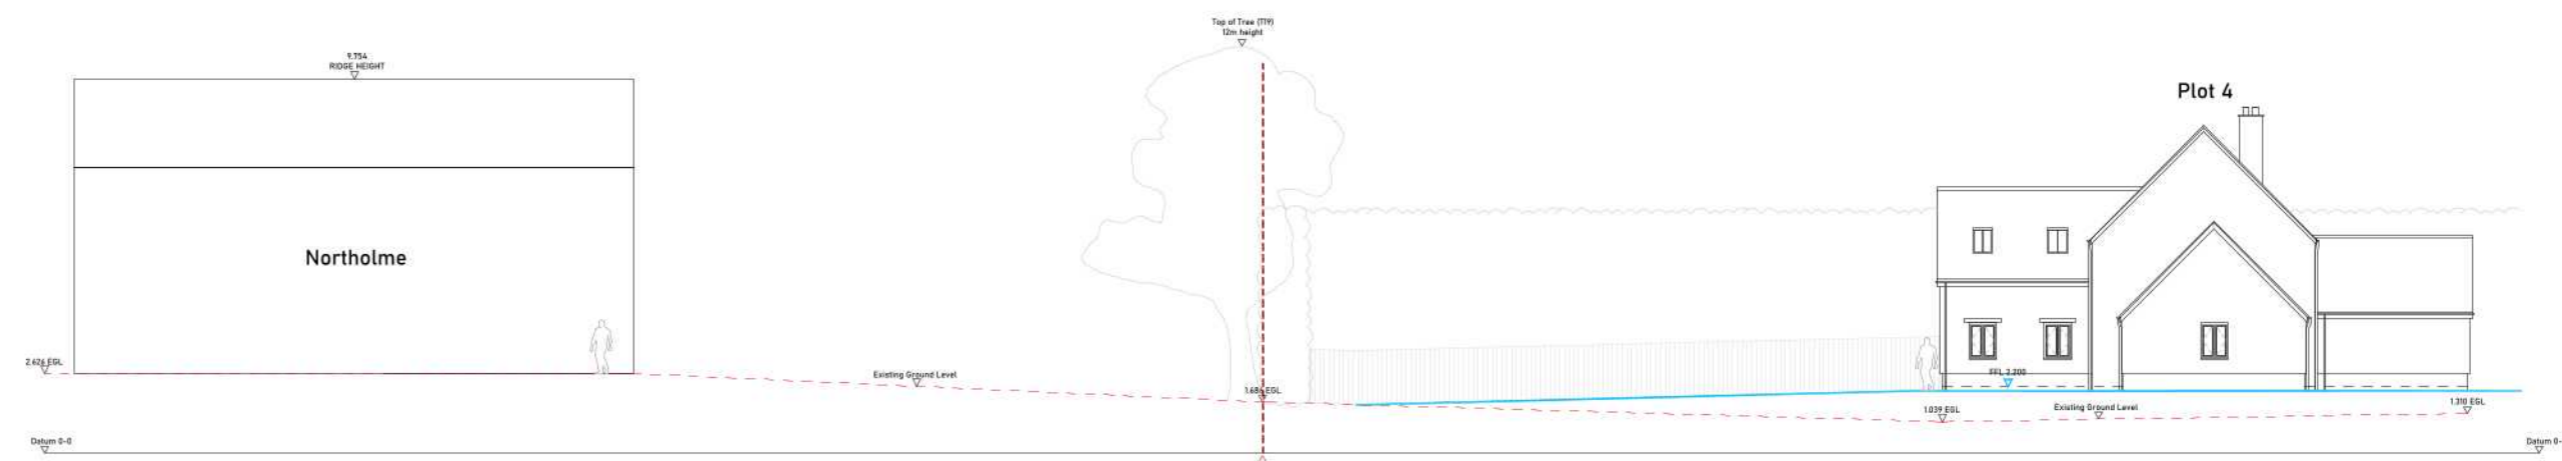


SITE SECTION D - D

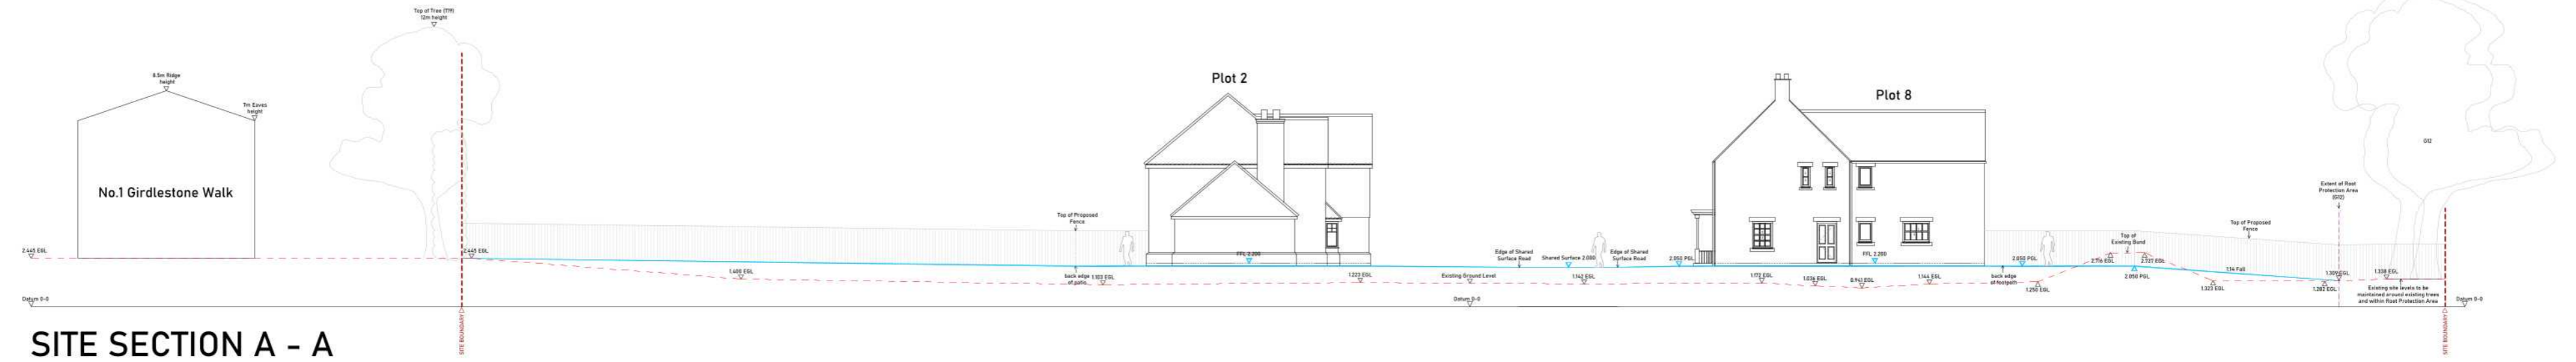

SITE SECTION A - A

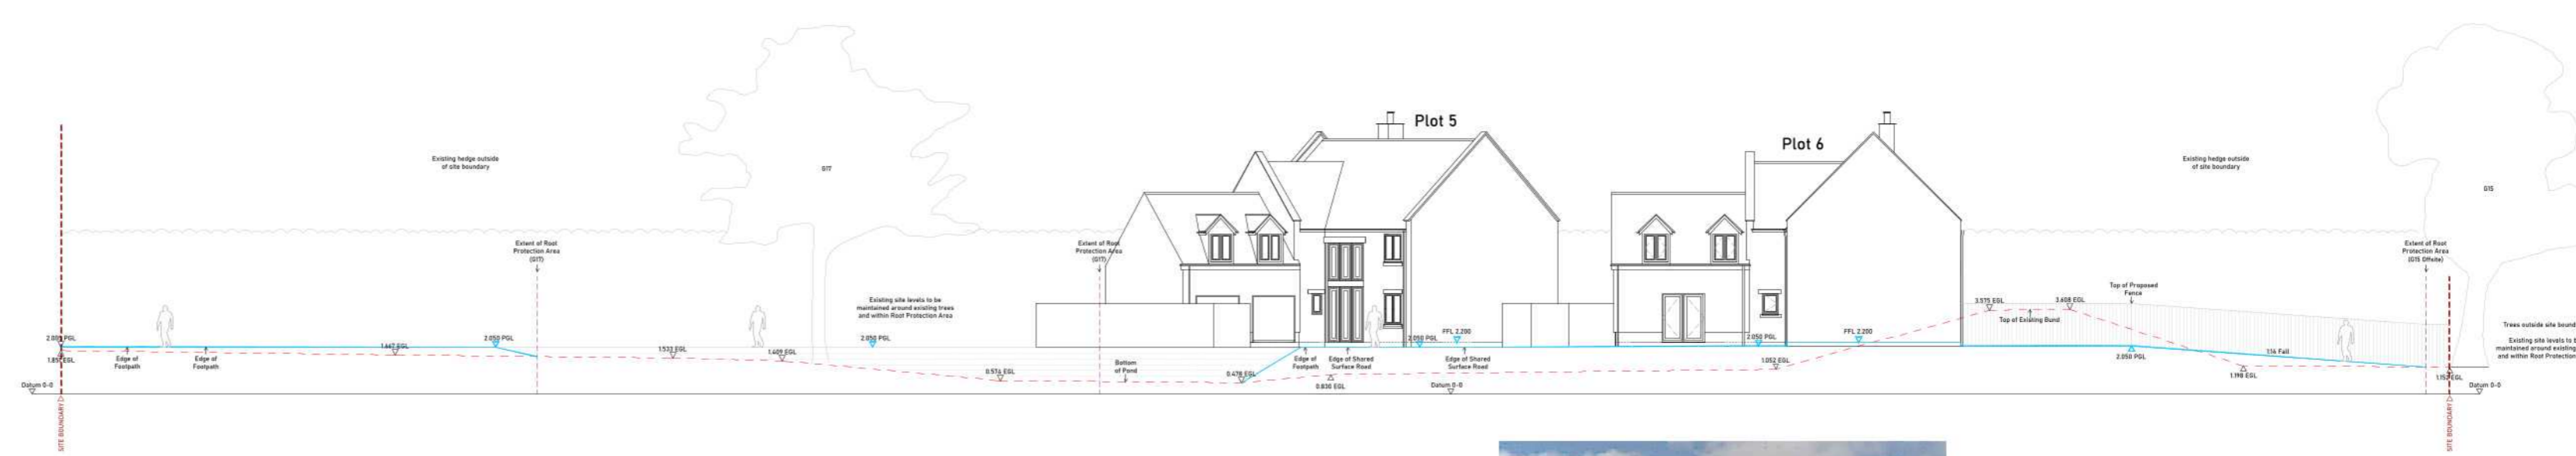

SITE SECTION B - B

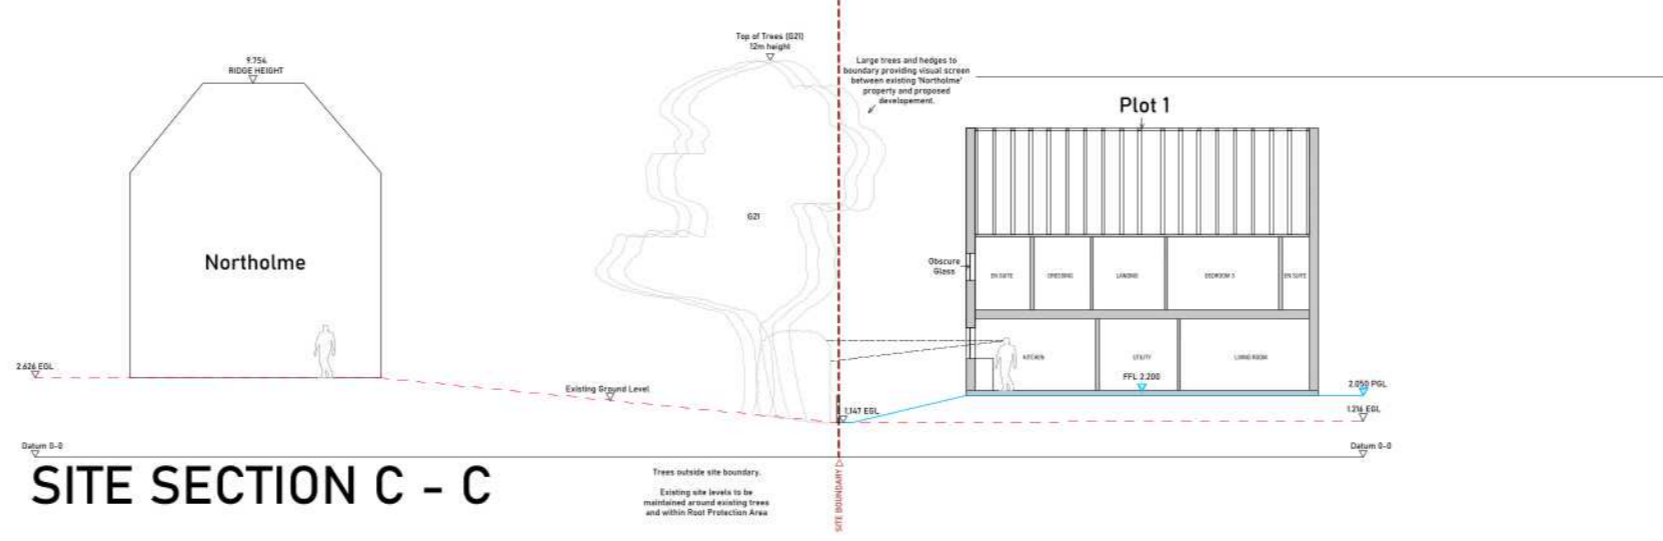

SITE SECTION C - C



Trees/Hedges along boundary between Northholme and Plot 1