



SITE SECTION KEY

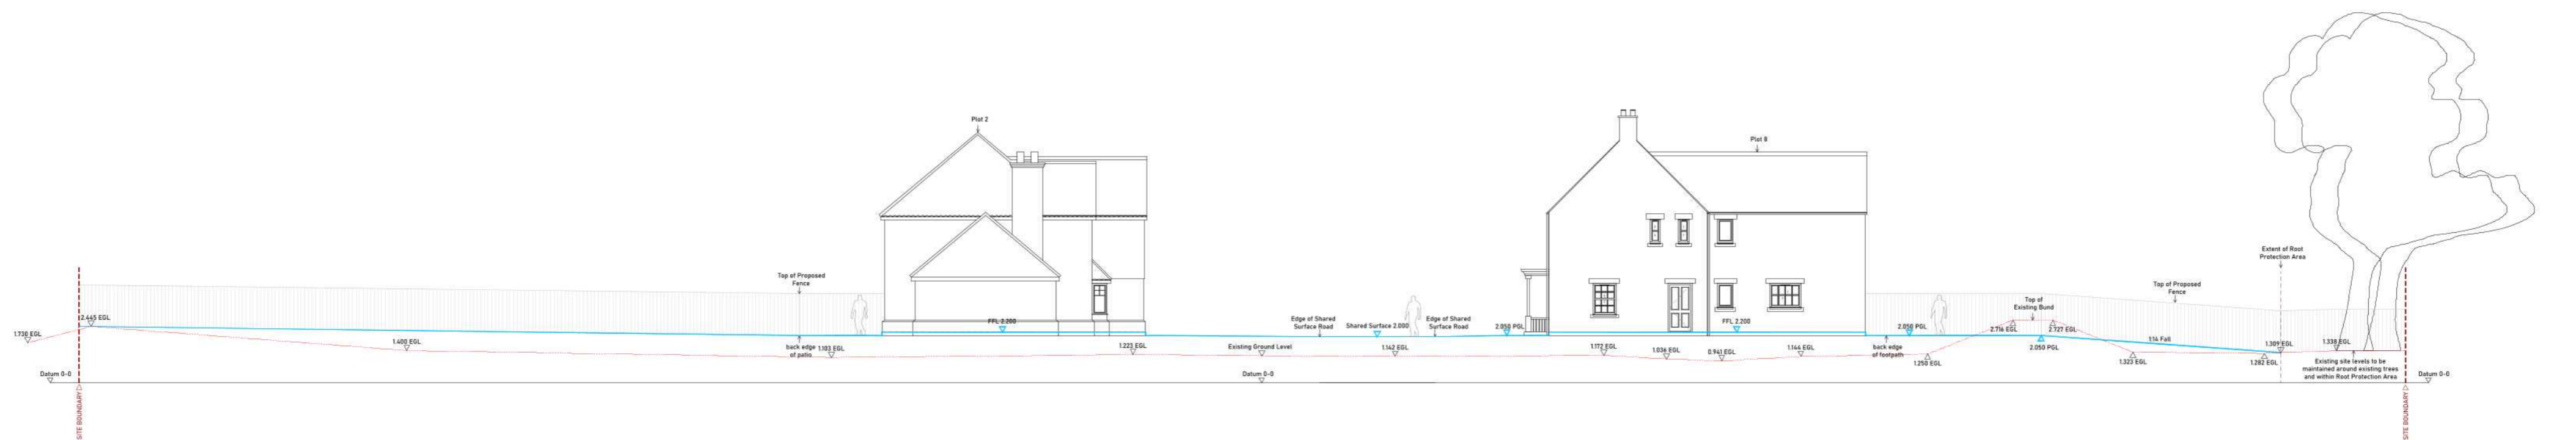

SITE SECTION A - A

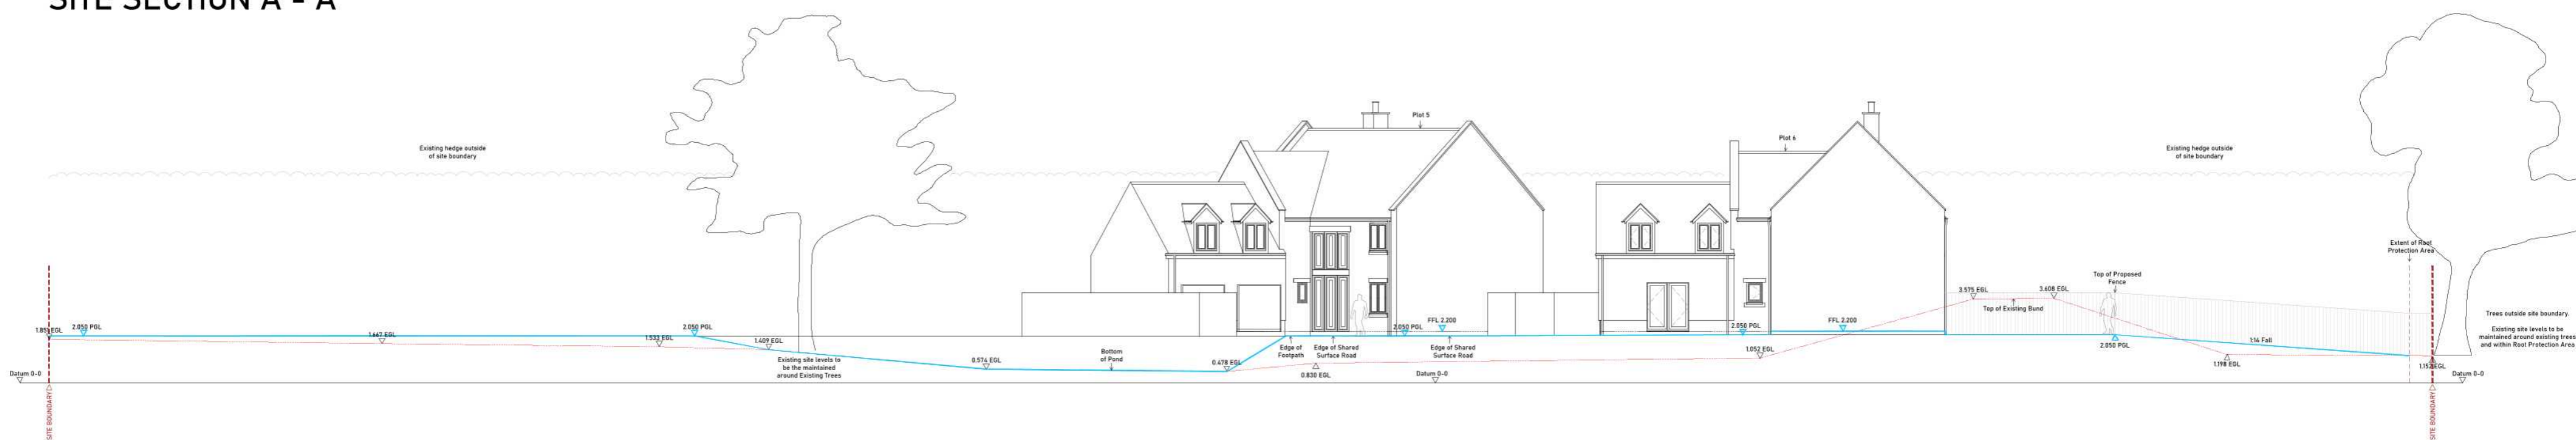

SITE SECTION B - B

Postland Road

Site Sections

PRC-SH-SS-AR-1009 1:200 @A2 DL