

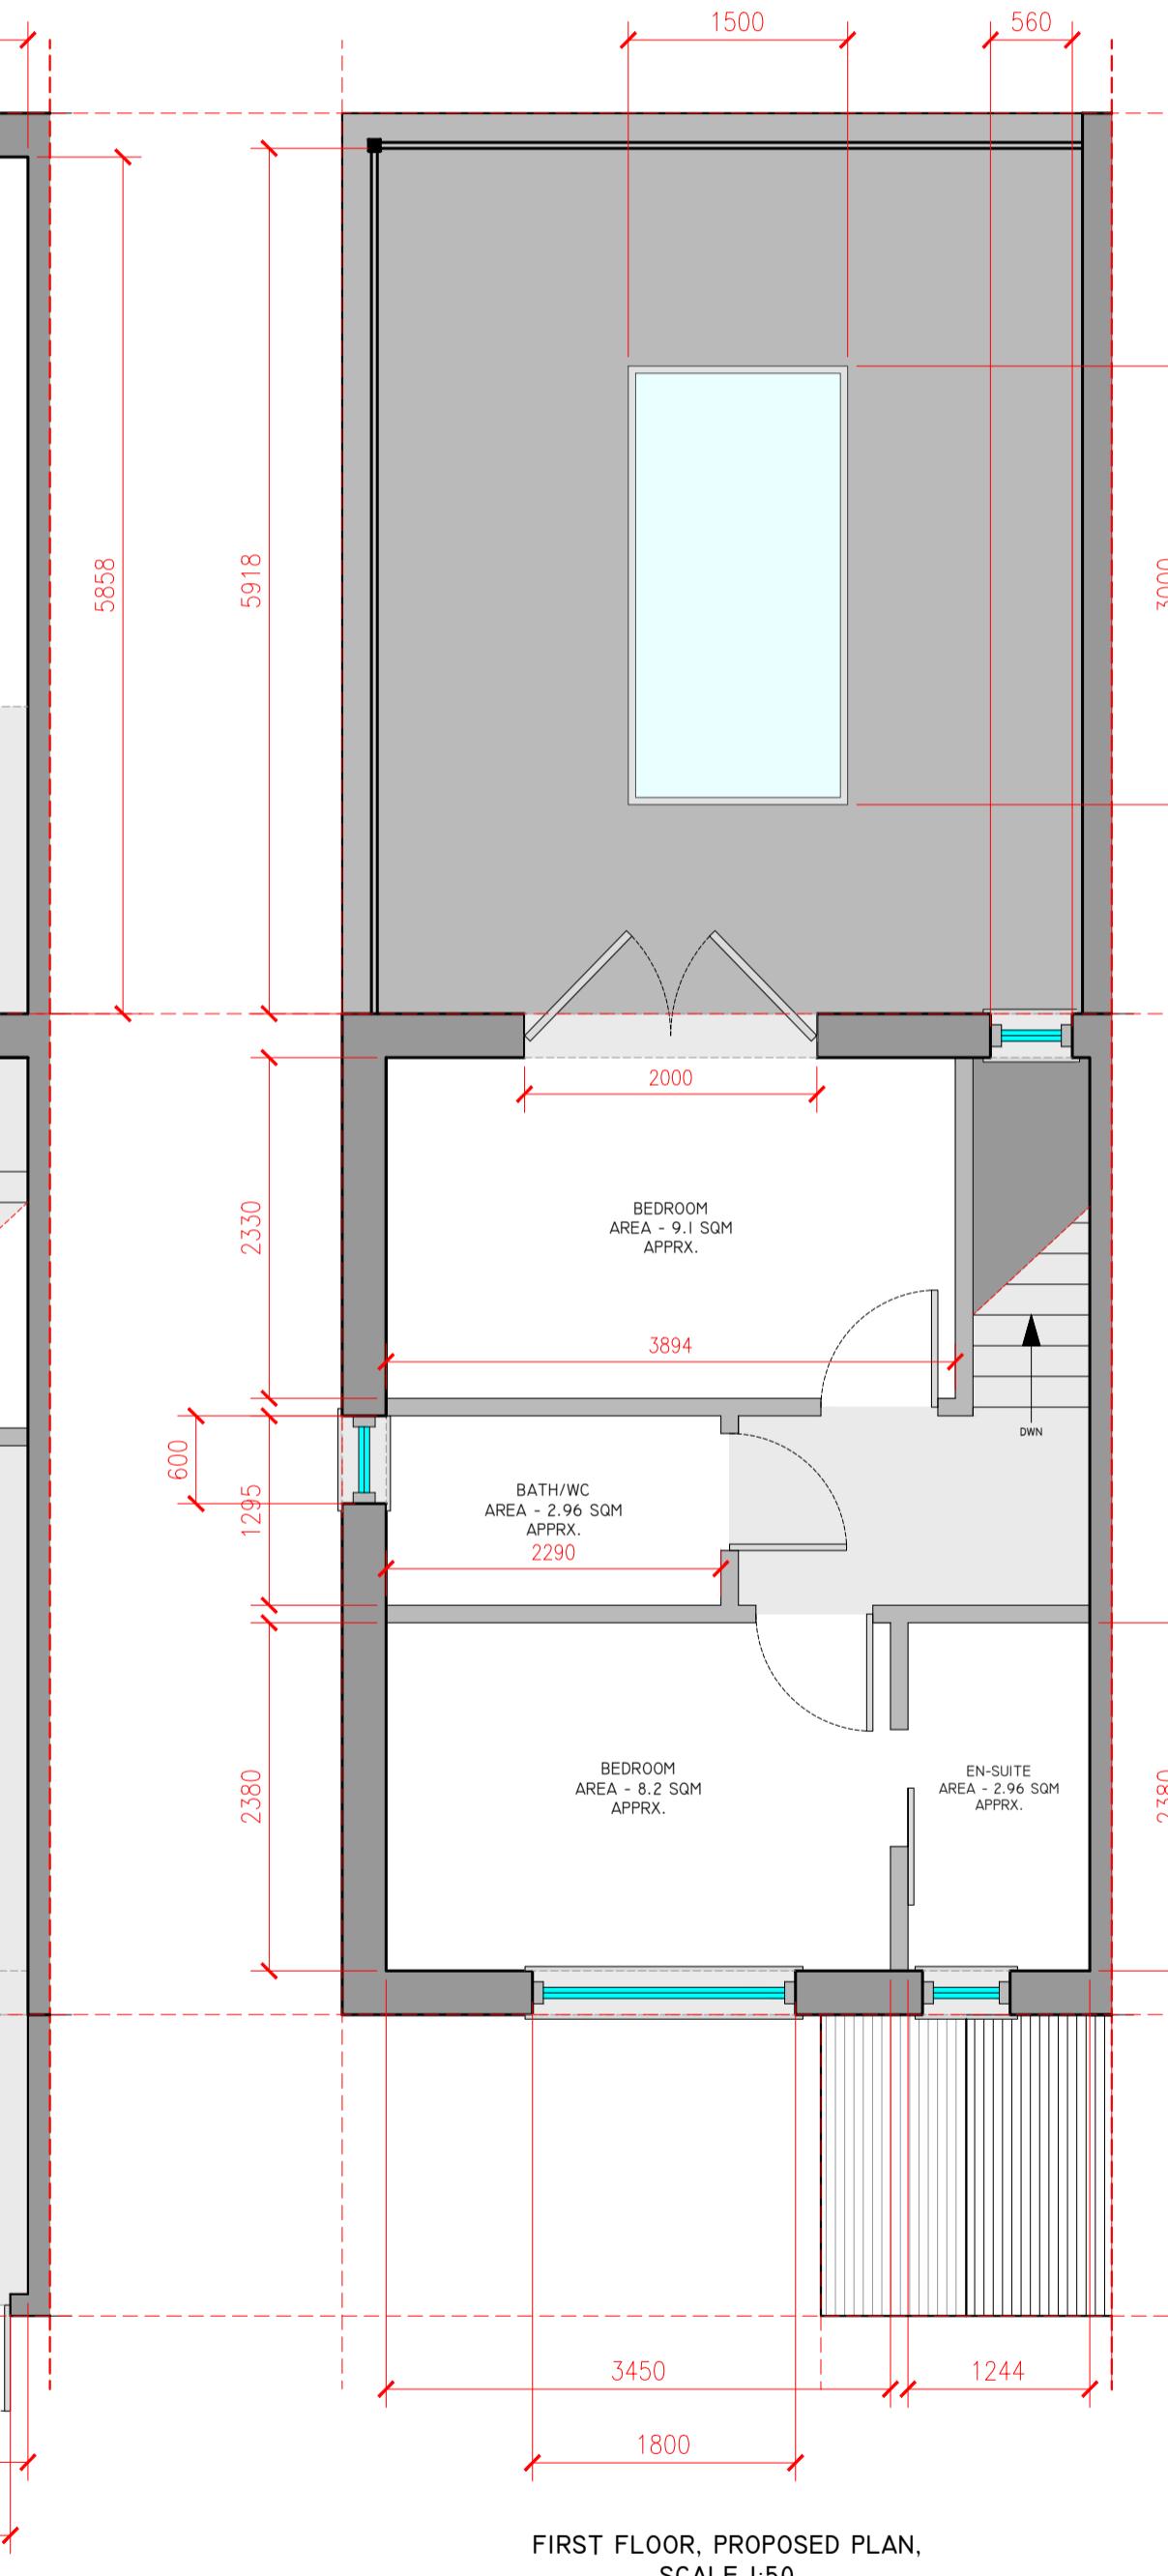


GENERAL NOTES

1. DETAILS OF DIMENSIONS AND LEVELS TO BE CHECKED ON SITE BY BUILDER PRIOR TO COMMENCEMENT OF WORKS. ANY WORK COMMENCED PRIOR TO ALL NECESSARY LOCAL AUTHORITY APPROVALS ARE ENTITLED TO THE RISK OF THE OWNER AND BUILDER.
2. STRUCTURAL DETAILS ARE SUBJECT TO EXAMINATION BY THE LOCAL AUTHORITY. SURVEYS AND ANY NECESSARY REVISED DETAILS ARE TO BE AGREED WITH THE LOCAL AUTHORITY PRIOR TO COMMENCEMENT OF WORKS.
3. ALL MATERIALS ARE TO BE USED IN ACCORDANCE WITH THE MANUFACTURERS' GUIDELINES AND ALL APPROPRIATE BRITISH STANDARDS CODES OF PRACTICE & REGULATION 7 OF BUILDING REGULATIONS.
4. ALL WORKS ARE TO BE CARRIED OUT IN ACCORDANCE WITH LOCAL AUTHORITY REQUIREMENTS.
5. ALL DIMENSIONS ARE IN MILLIMETERS UNLESS OTHERWISE STATED.
6. IF THIS DRAWING FORMS A PART OF AN APPLICATION FOR PLANNING PERMISSION ON BEHALF OF THE APPLICANT NAMED ABOVE, IT IS THE APPLICANT'S RESPONSIBILITY TO MAKE THE DRAWING AVAILABLE FOR EXAMINATION PURPOSE WITHOUT THE EXPRESS PERMISSION OF GO TO PROFESSIONAL SERVICES LTD.
7. THIS DRAWING MAY INCORPORATE INFORMATION FROM OTHER DRAWINGS. GO TO PROFESSIONAL SERVICES LTD. CANNOT ACCEPT RESPONSIBILITY FOR THE INTEGRITY AND ACCURACY OF SUCH INFORMATION. ANY AMENDMENT AND/OR ADDITIONS THAT ARE REQUIRED APPERTAINING TO SUCH INFORMATION SHOULD BE MADE FROM THE RELEVANT PROFESSION OR THEIR APPOINTED REPRESENTATIVE.

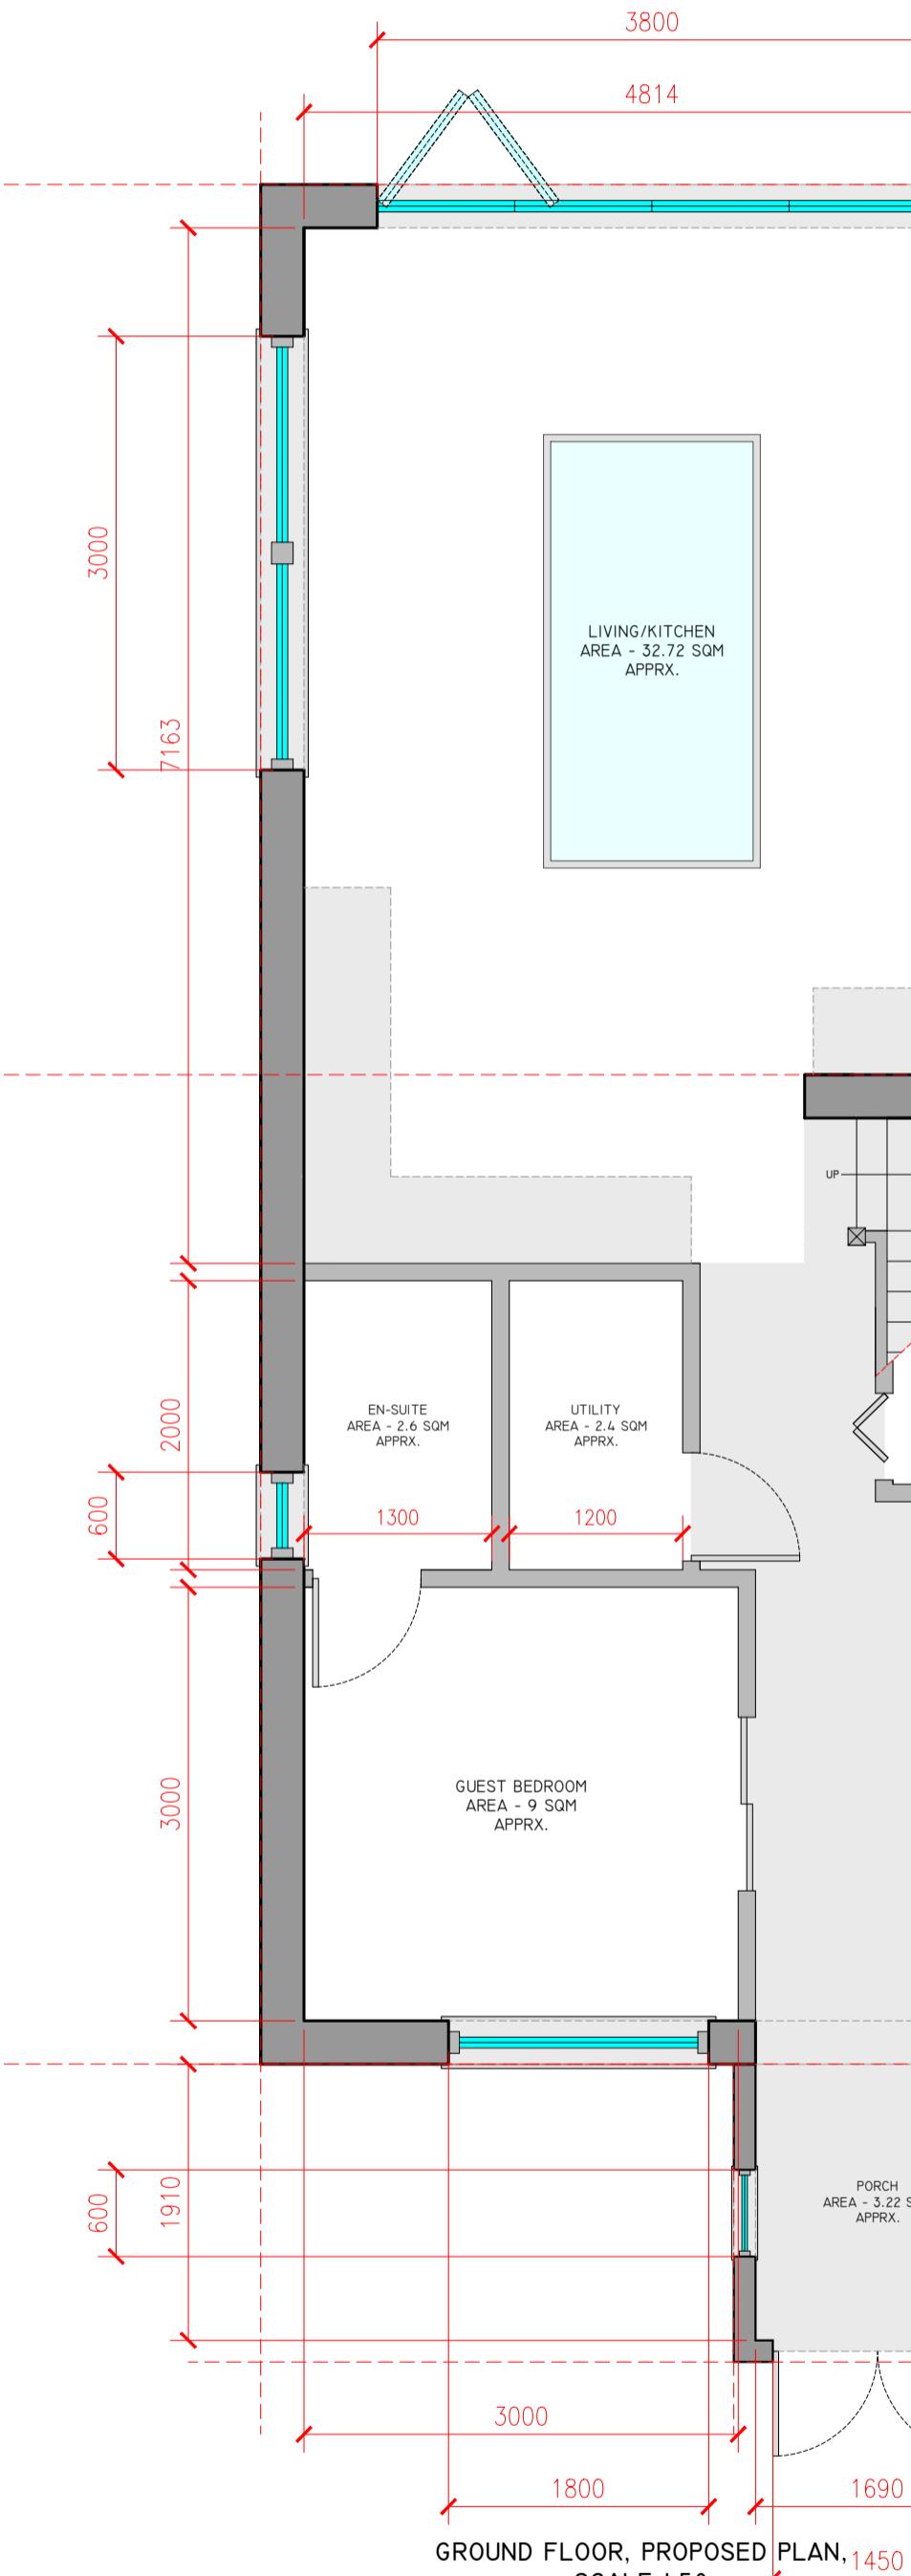

FIRST FLOOR, PROPOSED PLAN,
SCALE 1:50

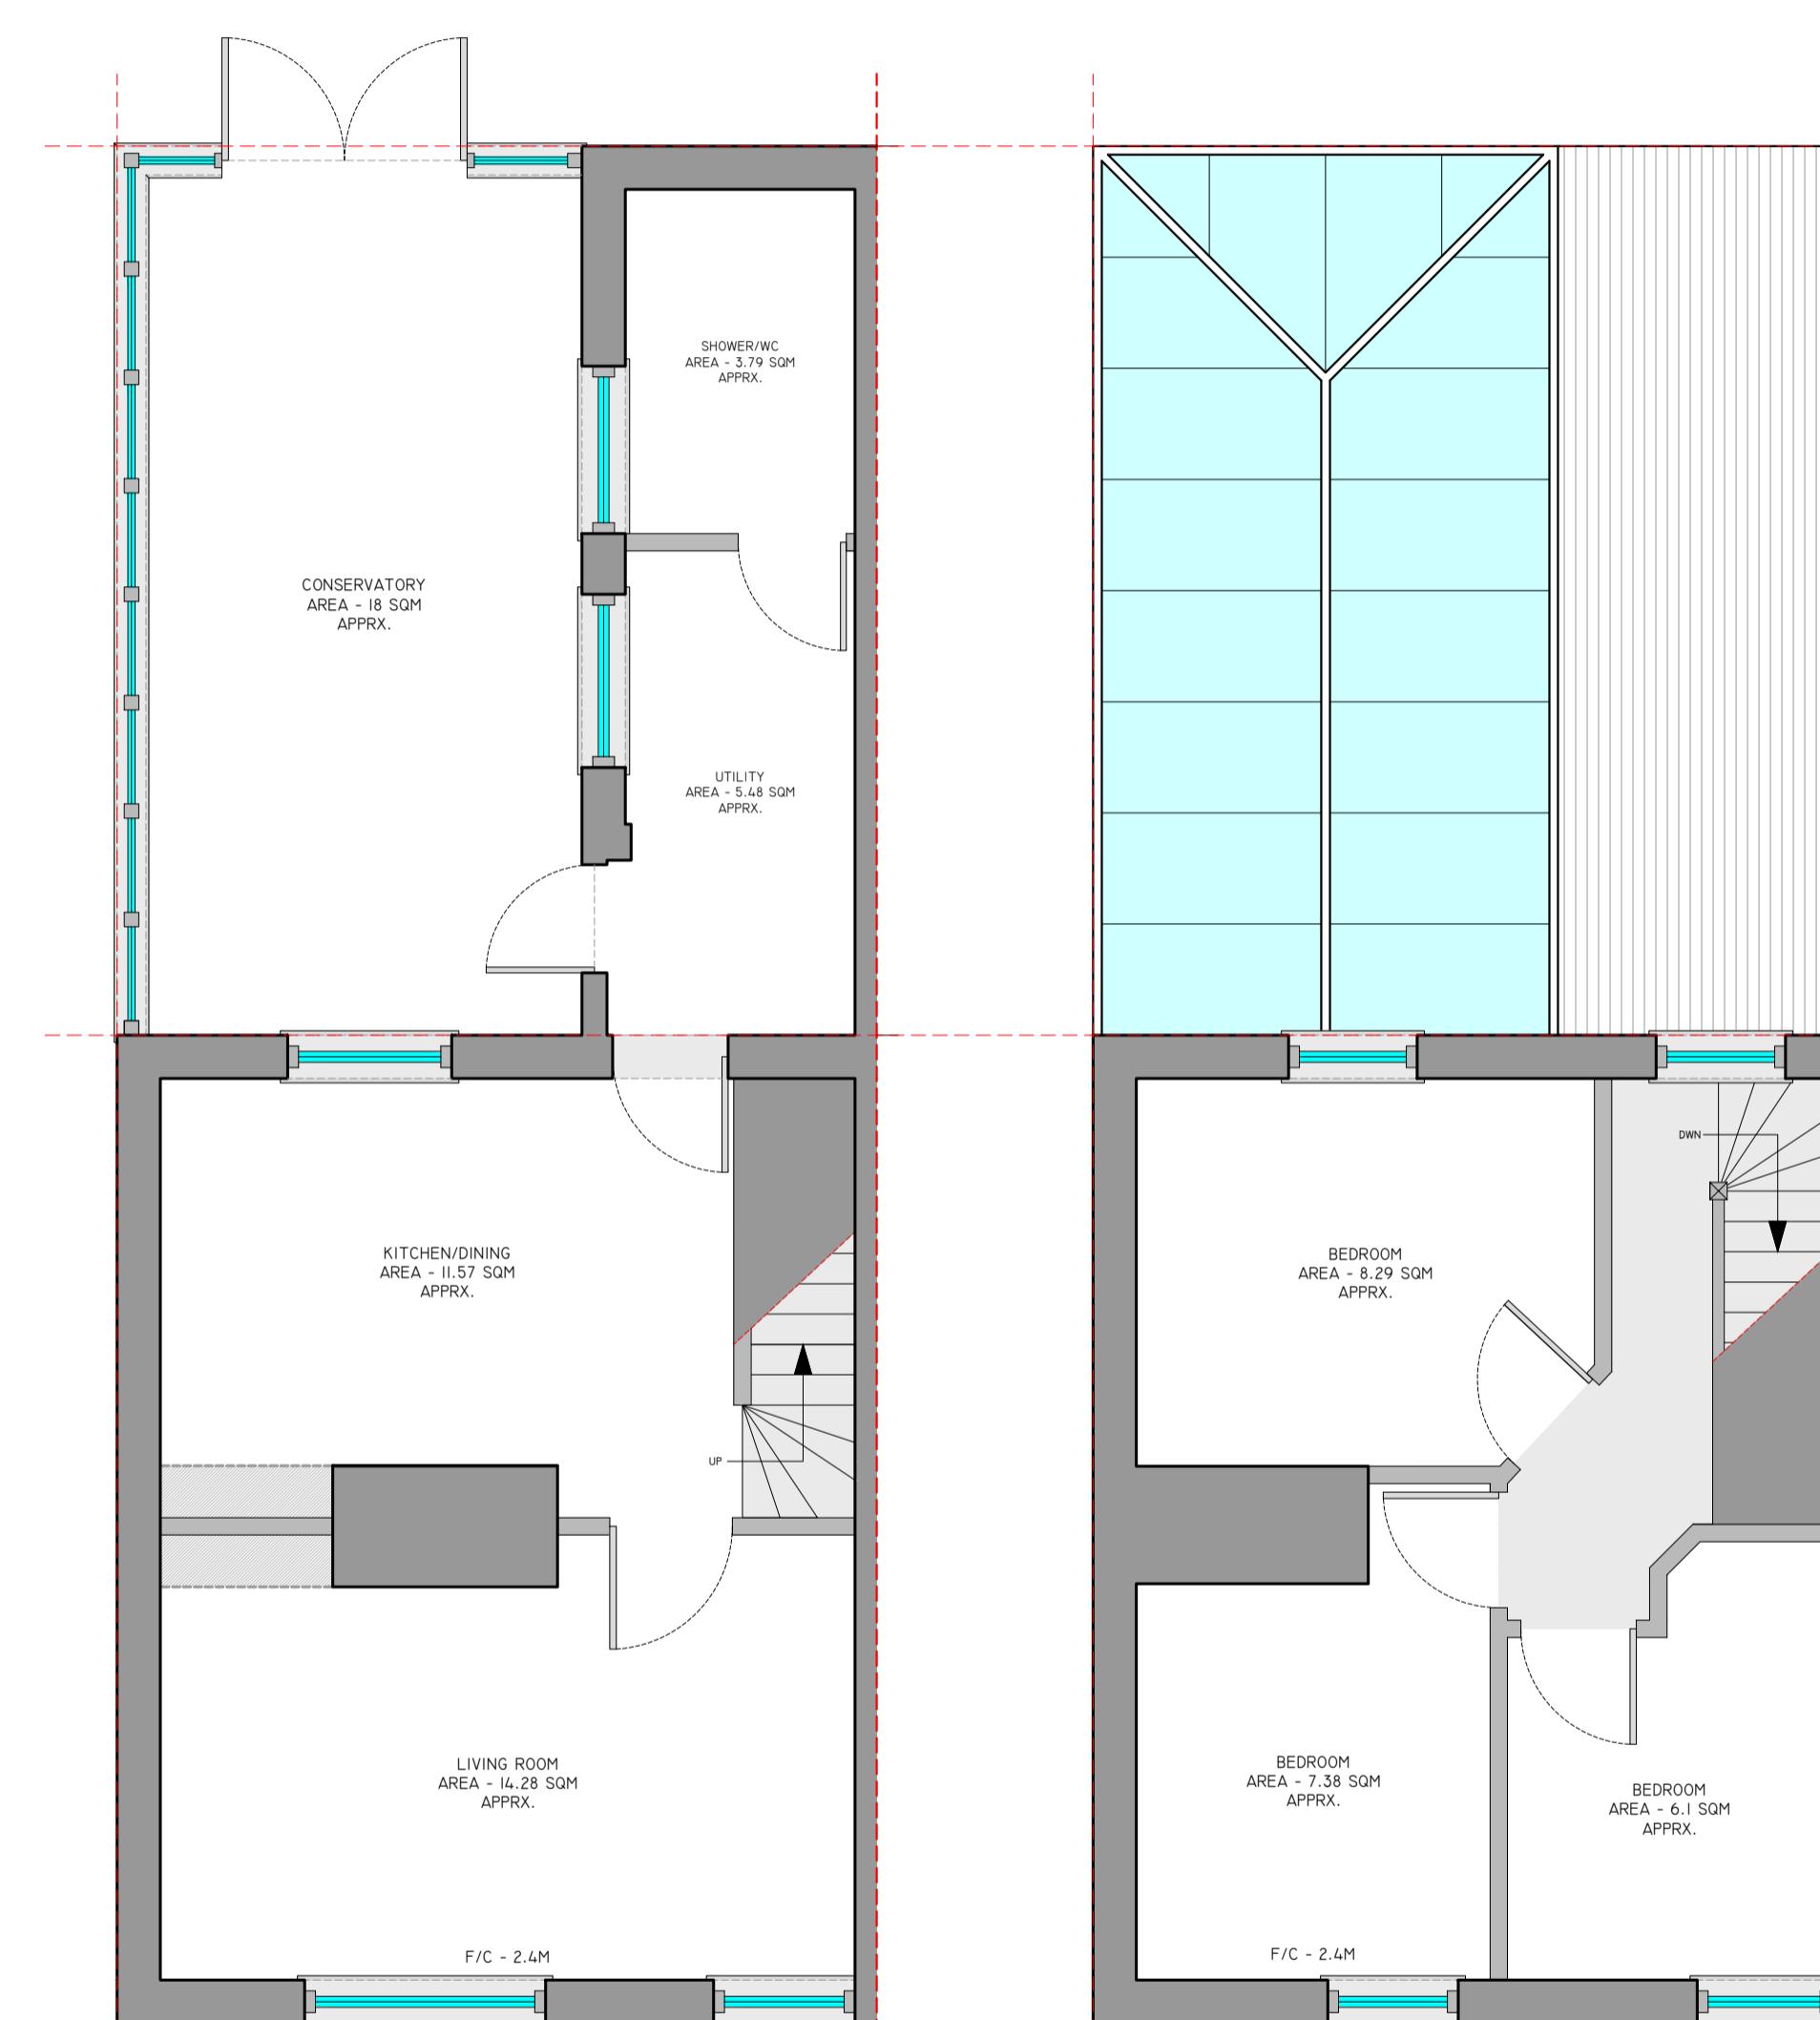