


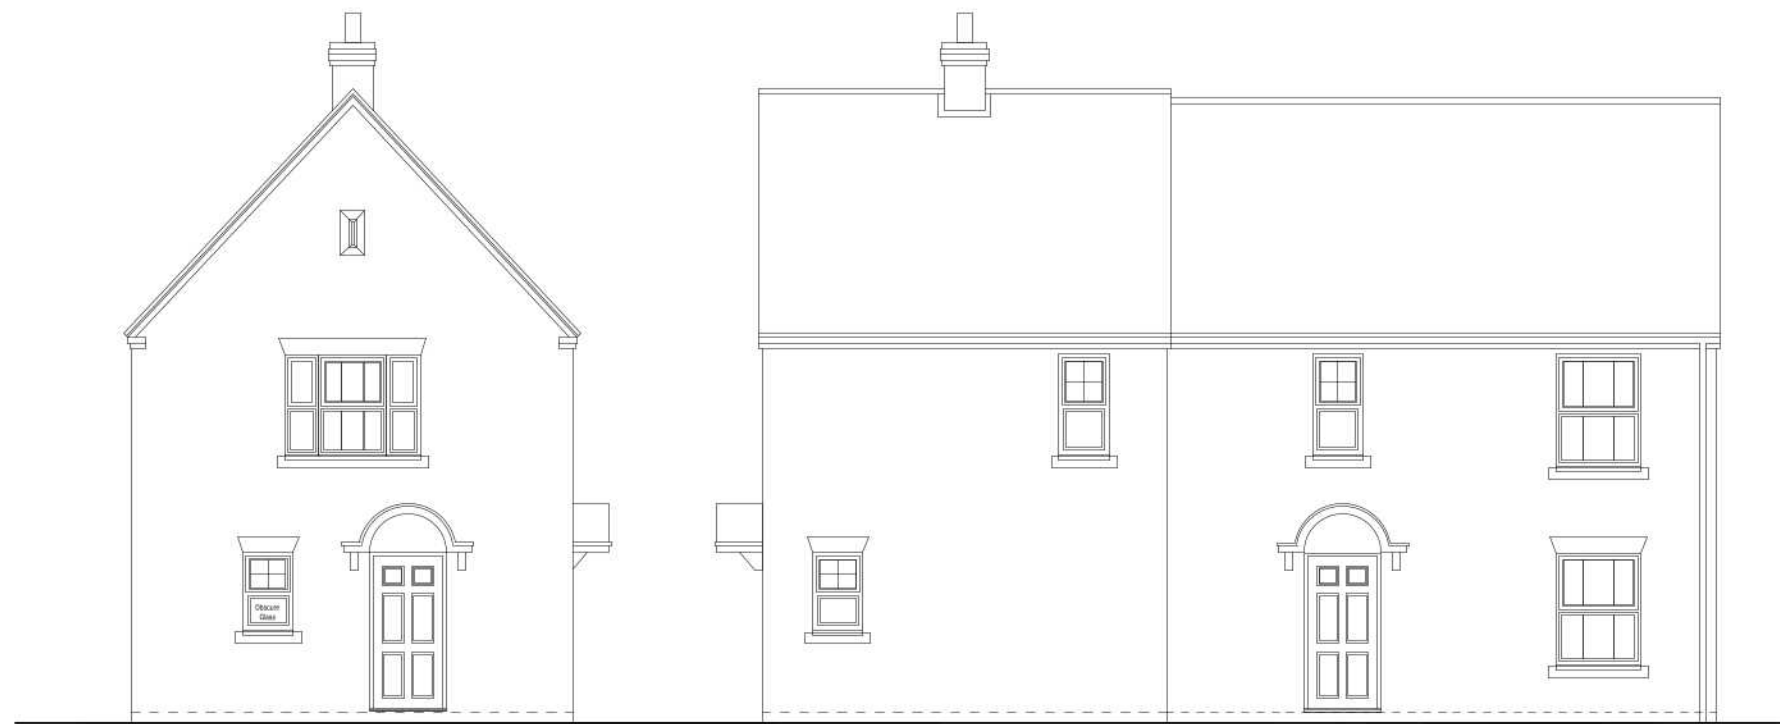

Front Elevation
Plots 8 & 9.

Side Elevation



Side Elevation

Rear Elevation

House Type S105 & S202 (Semi)

Elevations

S105 & S202 S - 01 - Elevations 1:100 @A3 Rev: A