


× 3.600 Proposed Levels

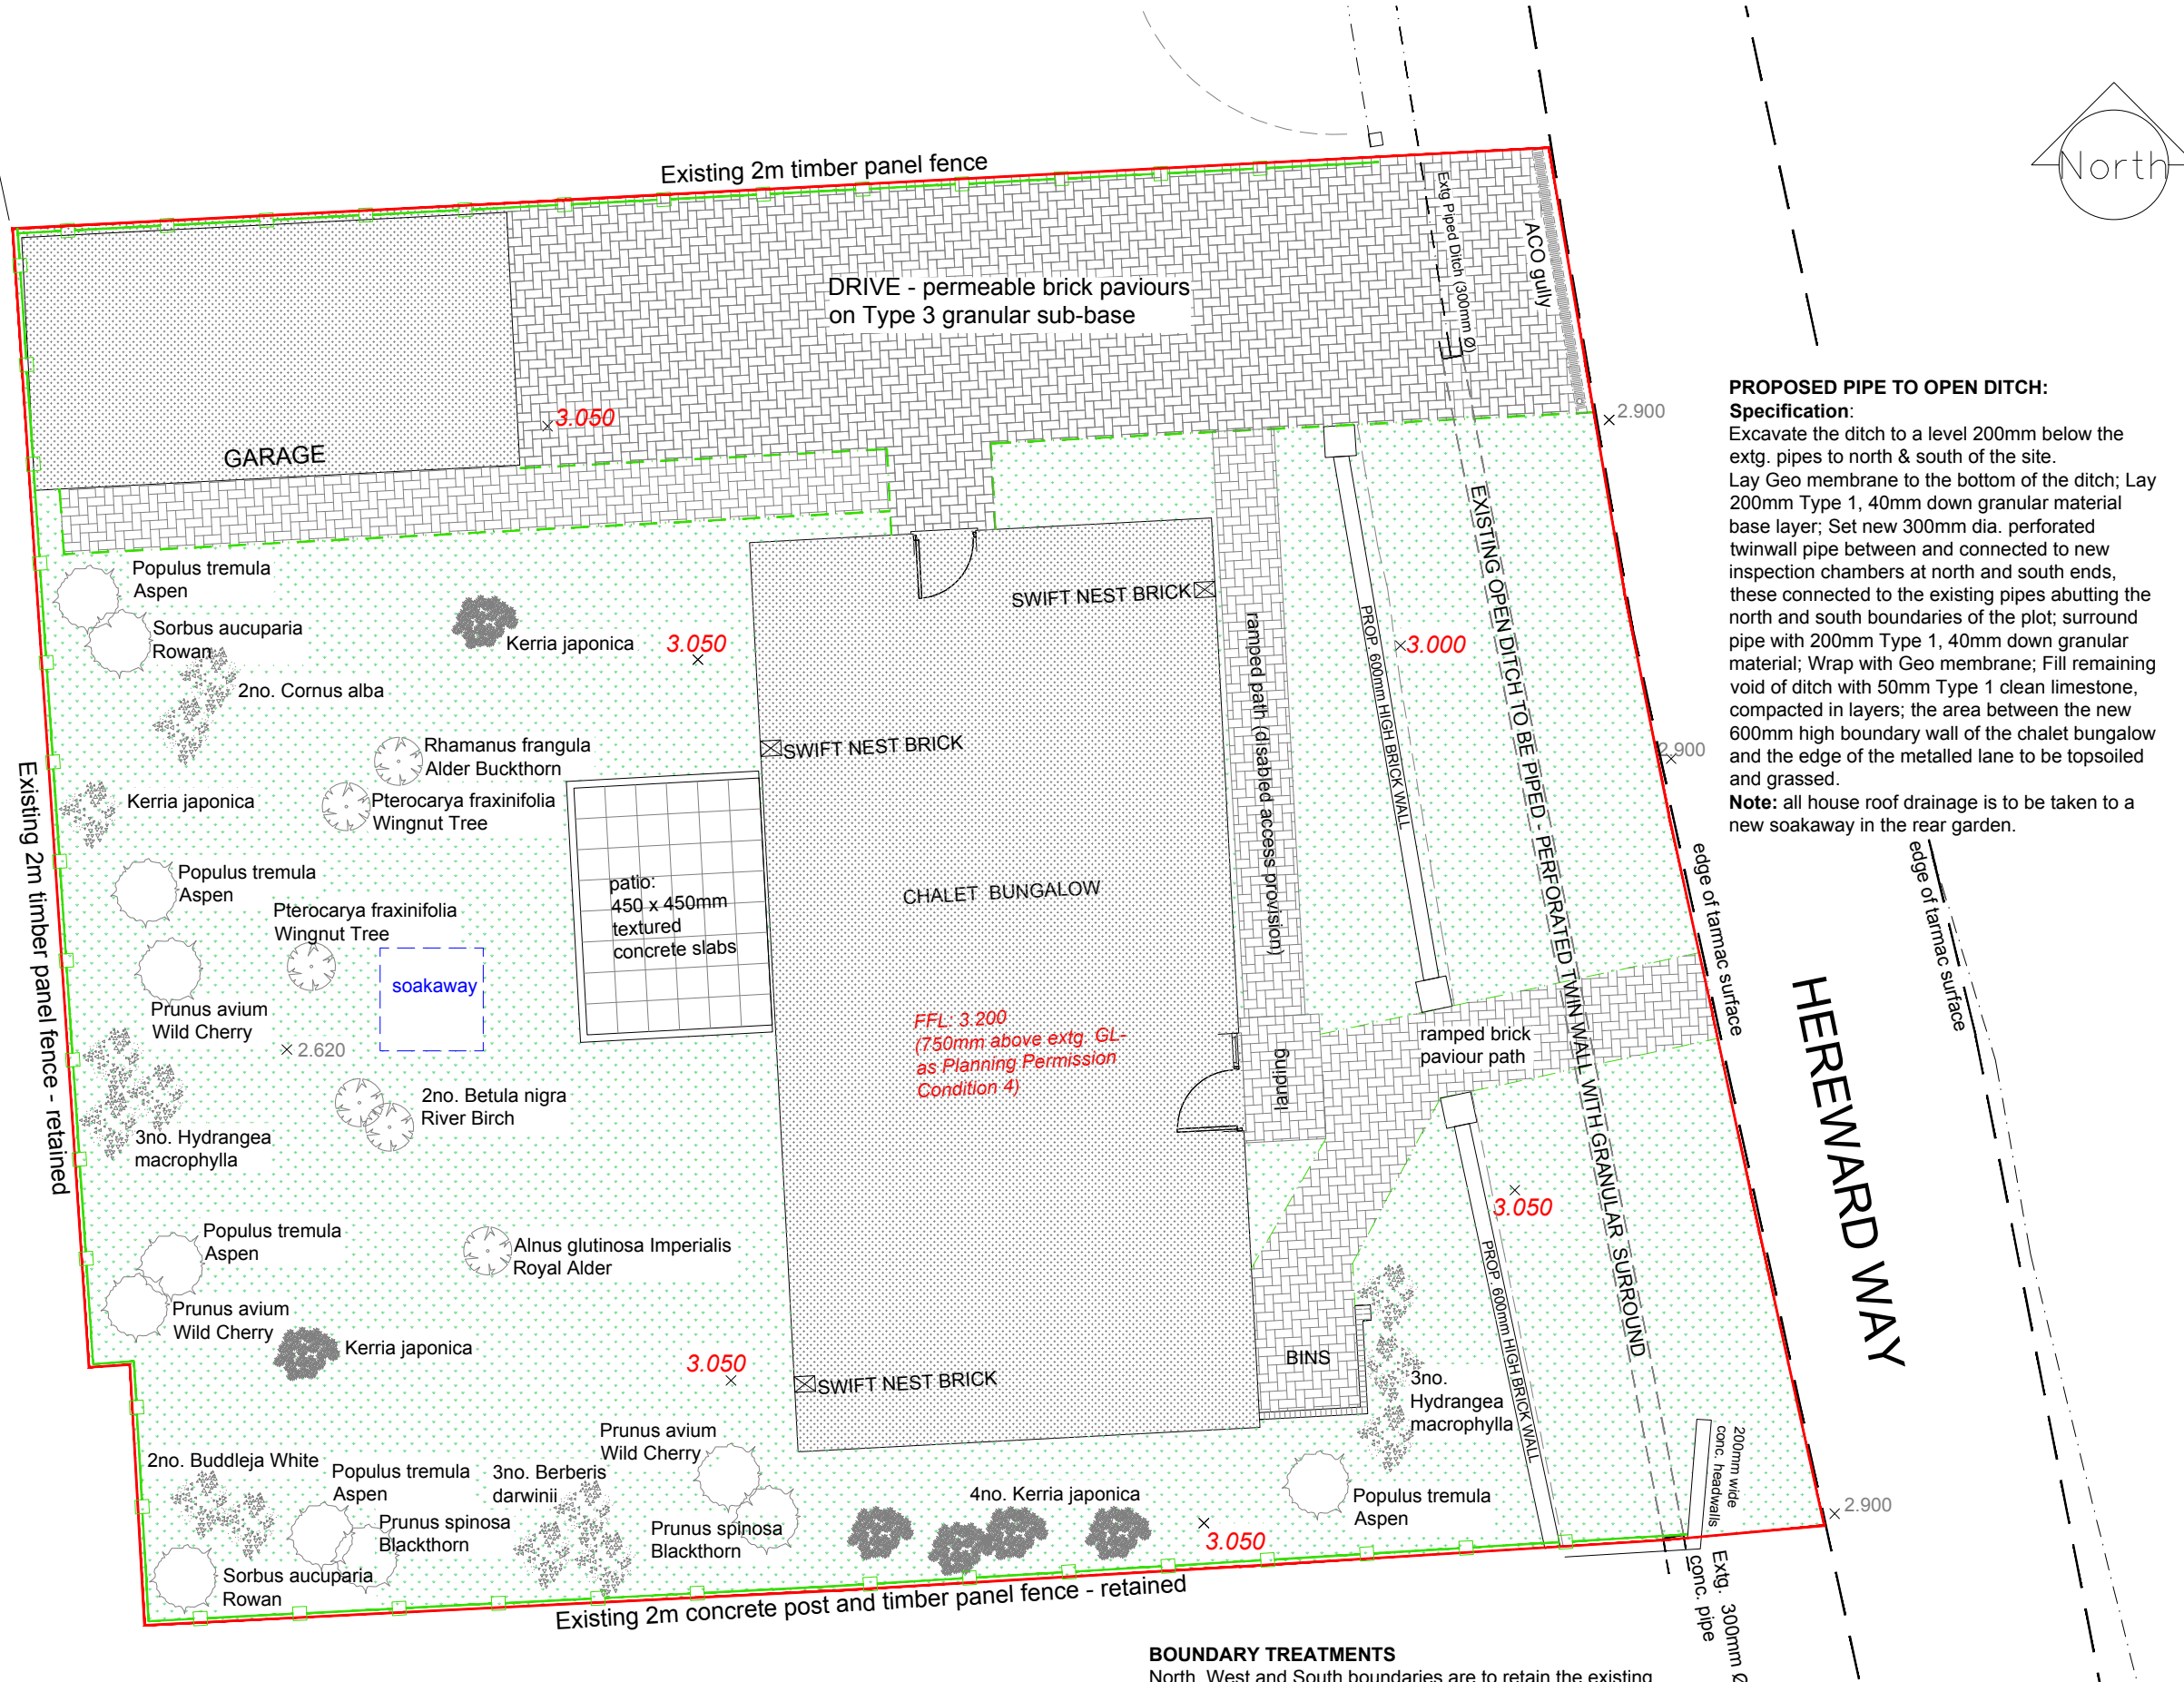

Note: all house roof drainage is to be taken to a new soakaway in the rear garden.

PLANNING

Mr S Jaffer

Proposed Chalet Bungalow
Hereward Way
Crowland
Lincs
PE6 0BL

Landscaping Plan as Proposed

| | | | |
|--------|------------|----------|----------|
| Drawn | Date | Checked | Scale |
| RAC | JUN2025 | — | 1:100@A3 |
| Job No | Drawing No | Revision | Note |
| SAJ22 | 006 | — | |

Ground levels will not be raised above existing levels.

SCALE 1:100

0m 1m 2m 4m 6m 8m 10m