
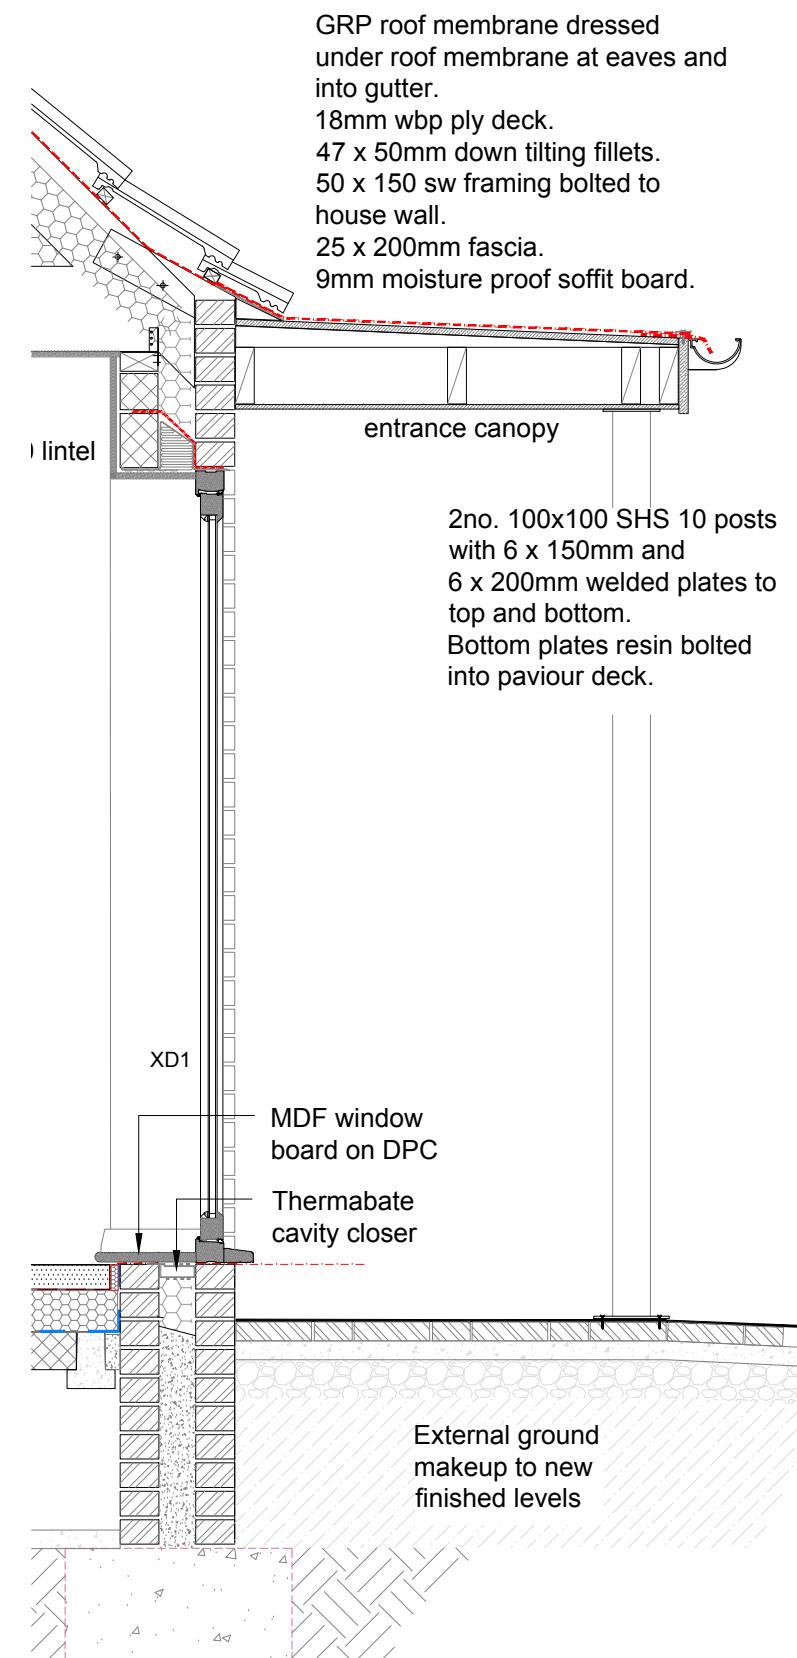


## GENERAL NOTES

This scheme is subject to Town Planning and all other necessary consents. Dimensions, areas and levels where given are only approximate and subject to site survey. All dimensions are to be checked on site. This drawing is to be read in conjunction with all relevant consultants and/or specialists drawings/documents and any discrepancies or variations are to be notified to the architects in writing before the affected work commences. All queries relating to design of structural elements are to be referred to the structural engineering consultant for resolution. The workmanship and materials of all trades and building operations shall comply with the recommendations of British Standard (BS)8000 parts 1-16 inclusive and with Approved Document to support Regulation 7 1999 edition (incorporating 2000 amendments) of the Building Regulations 2010. All design and construction is to be in accordance with the Construction (Design and Management) Regulations 2007.

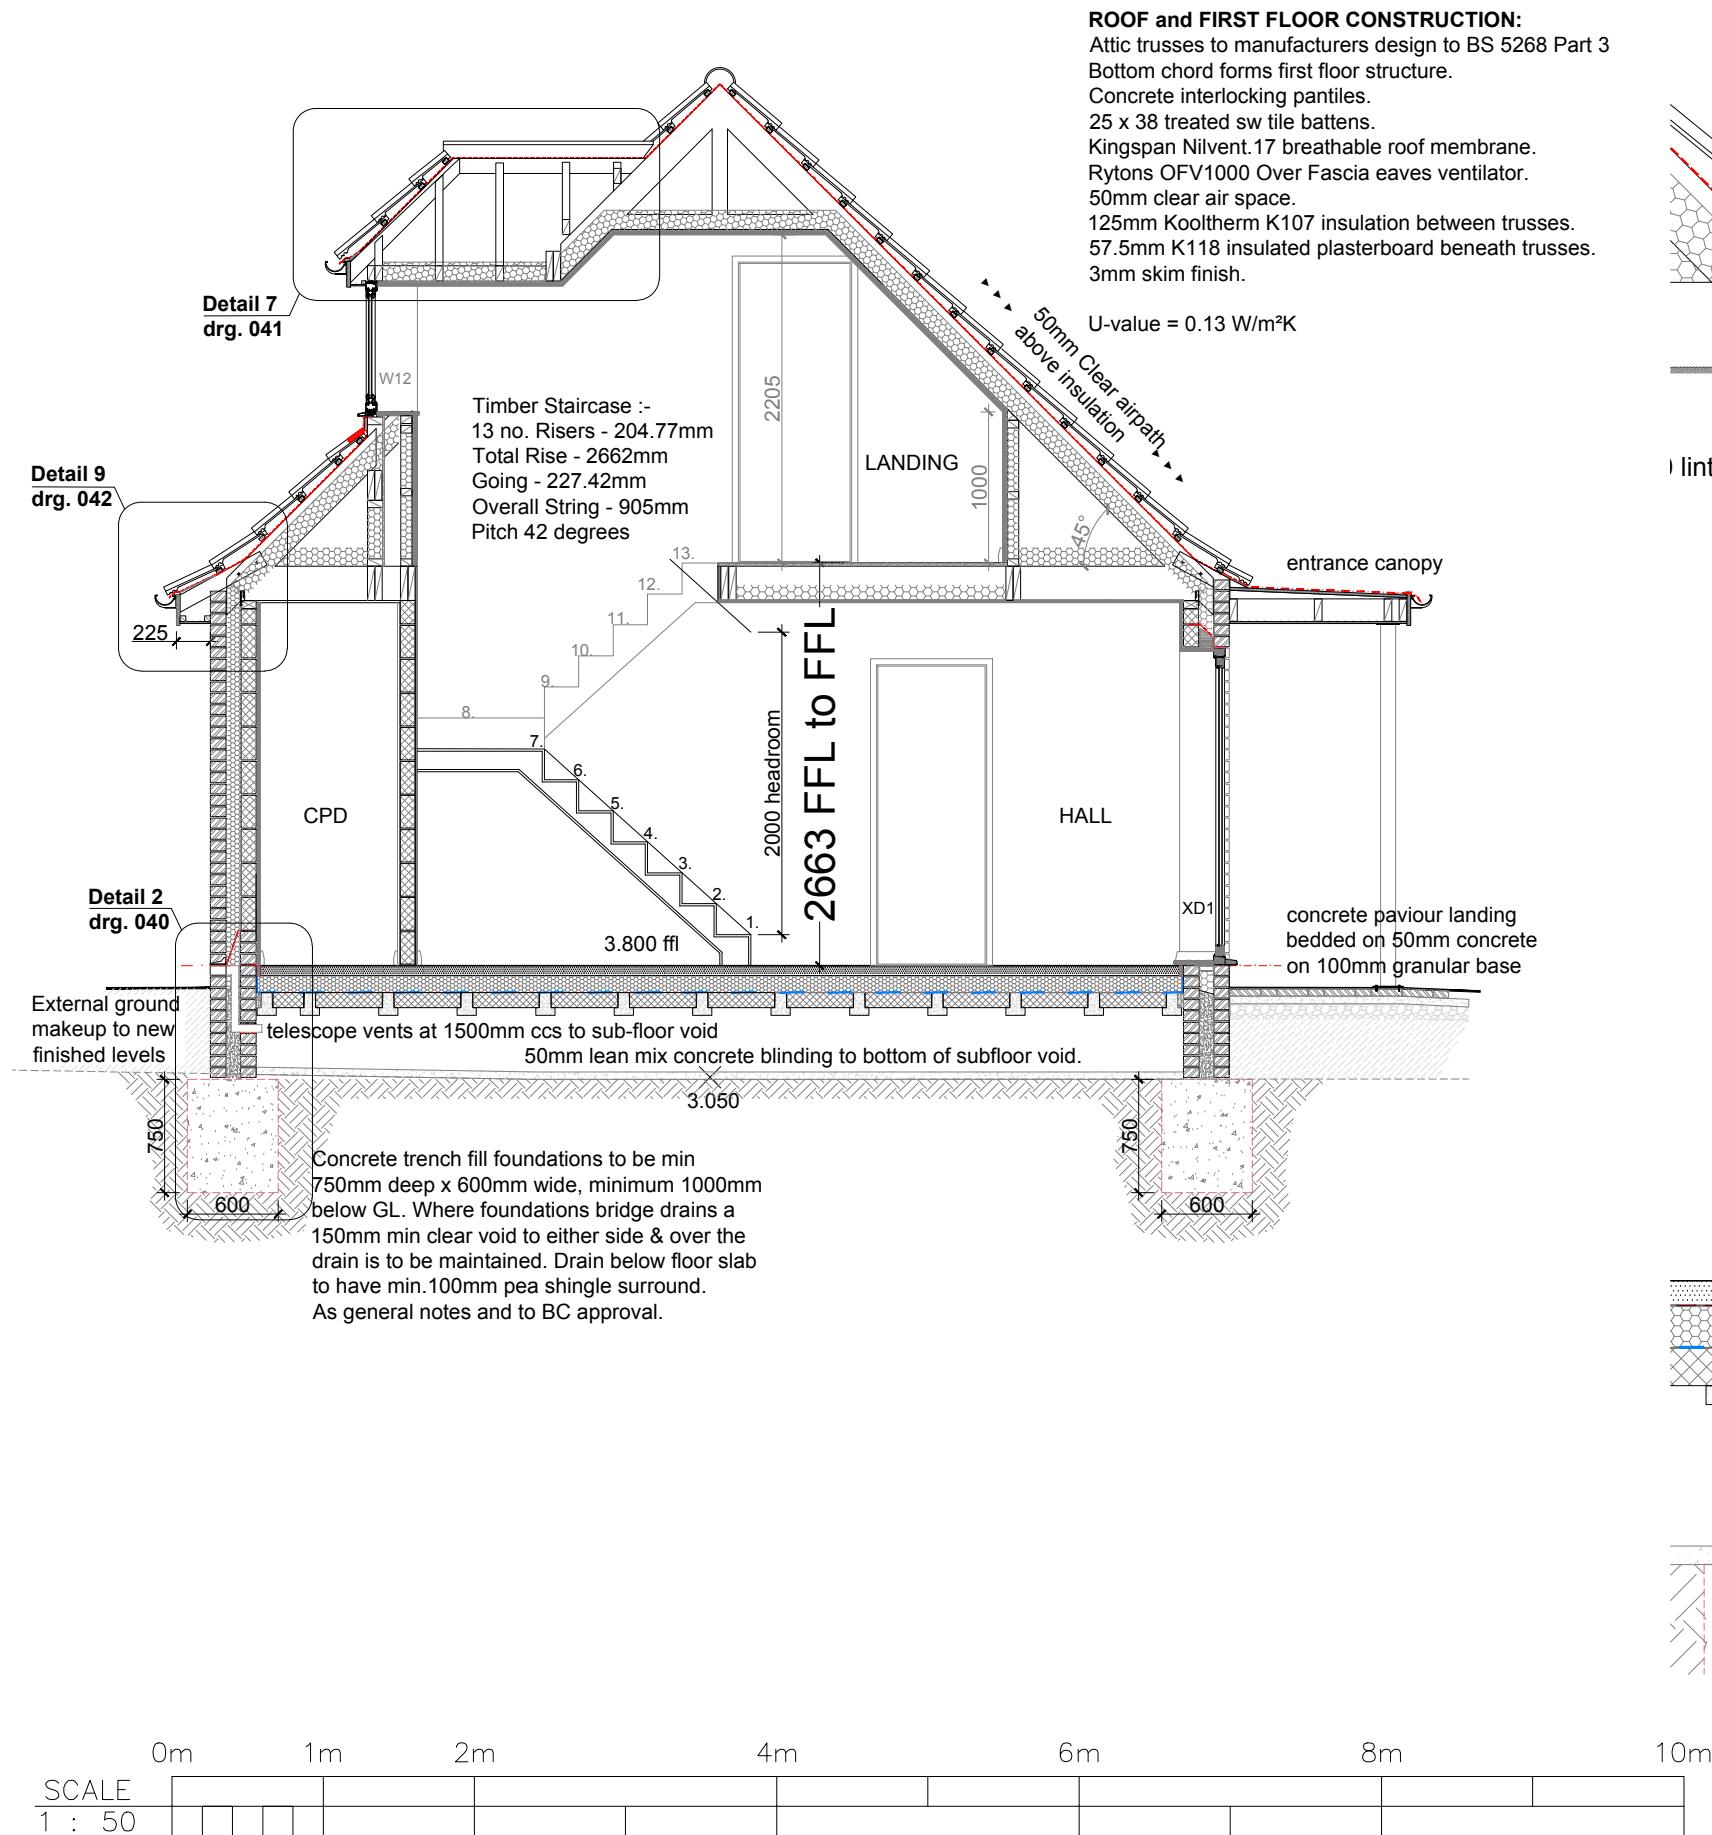

Rev | Date | Description

## BUILDING REGULATIONS

Client

Mr S Jaffer

Project

Proposed Chalet Bungalow  
 Hereward Way  
 Crowland  
 Lincs  
 PE6 0BL

Drawing Title

Section 4

Drawn	Date	Checked	Scale
RAC	JUN2022	-	1:50@A3
Job No	Drawing No	Revision	1:20@A3
SAJ22	033	-	