



**3 Harrington Drive, Crowland, Peterborough, PE6 0AT**

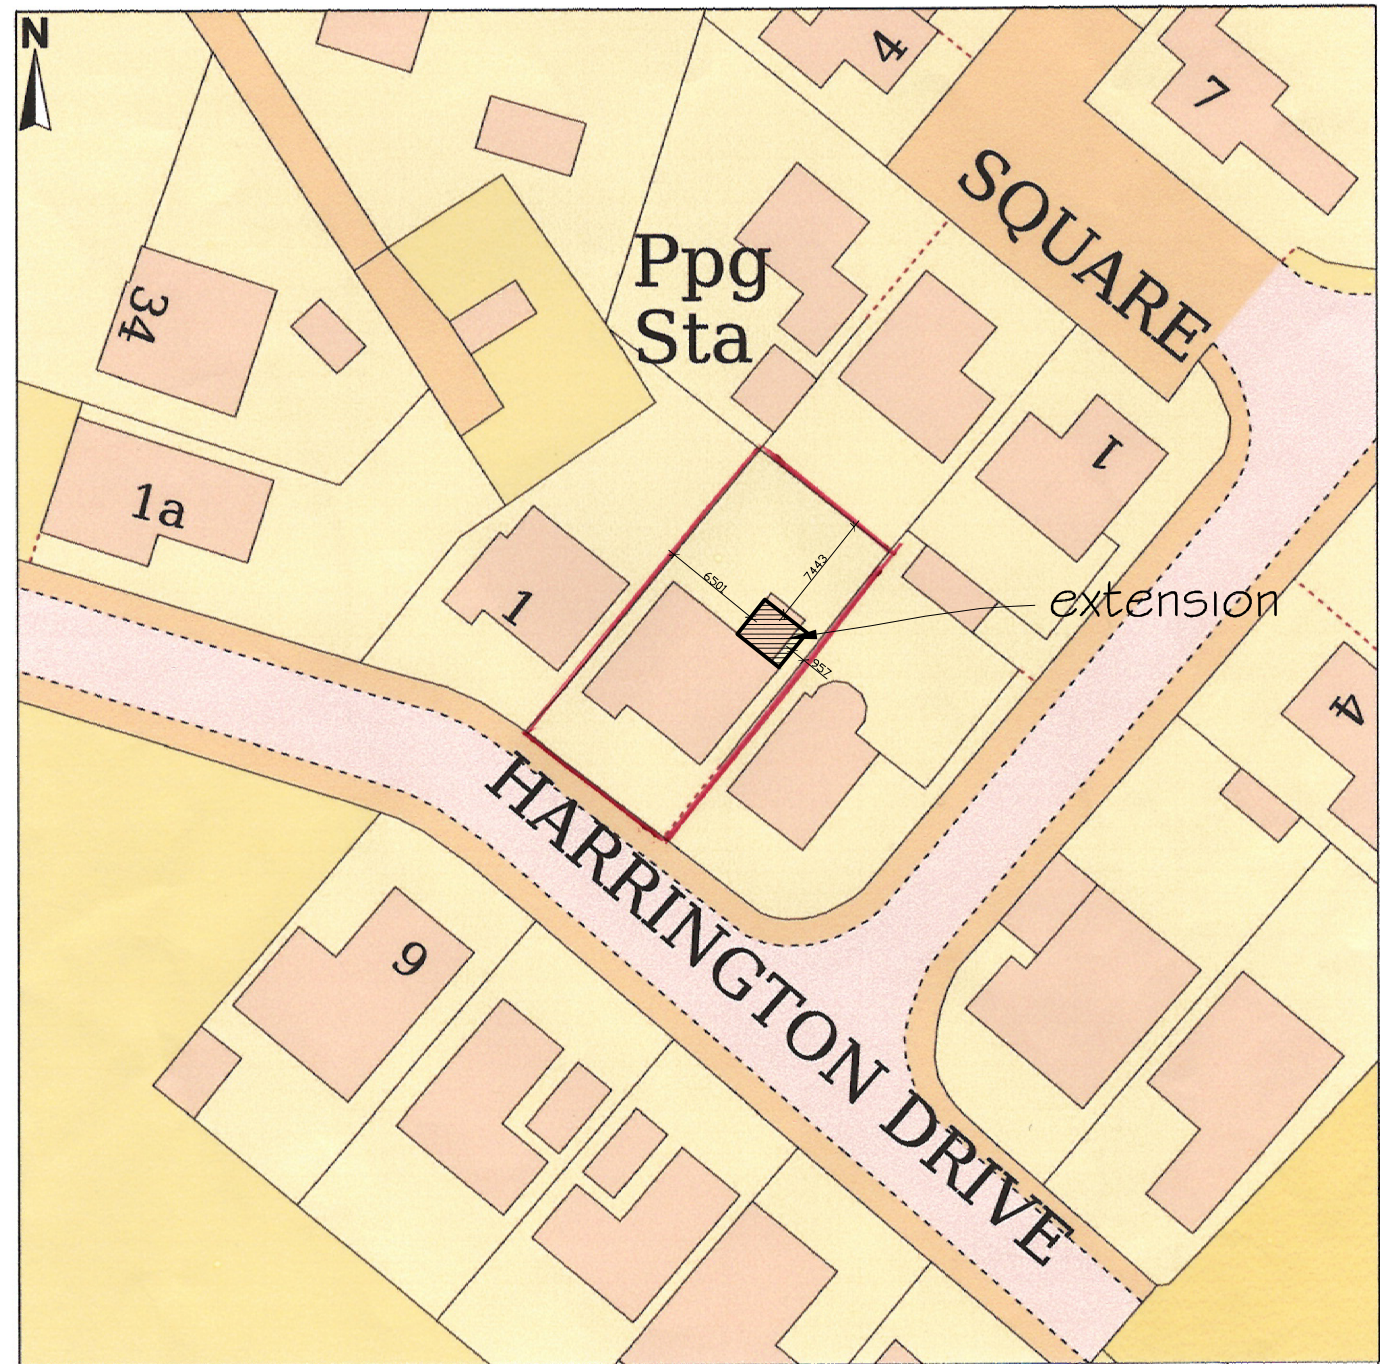

Scale 1:500

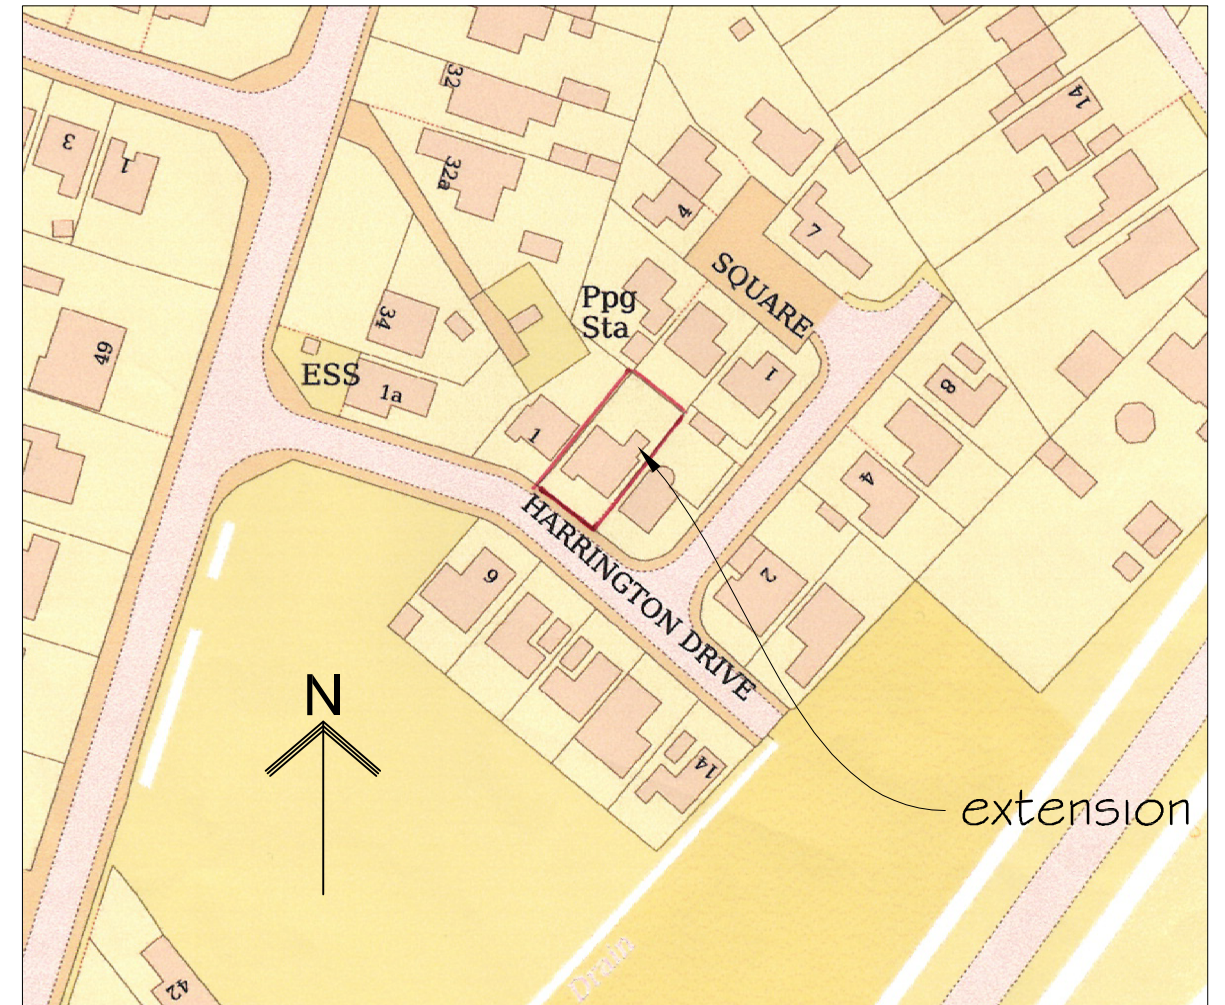

Location Plan scale 1:1250

Crown Copyright Ordnance Survey. Licence no. 100054135

**Jill E. Croydon**

DRAUGHTING SERVICES

8 Victoria Grove, Morton, Bourne, Lincolnshire PE10 0PL

Tel: 01778 570821

**TITLE**

GARDEN ROOM EXTENSION

3 HARRINGTON DRIVE,

CROWLAND,

PETERBOROUGH

PE6 0AT

DRAWN:- J.E.C

DATE:- NOVEMBER 2024

DRAWING NO:- 20241003

SCALE:- 1:1250, 1:500