


| Rev. | Date | Details |
|------|------|---------|
| | | |
| | | |

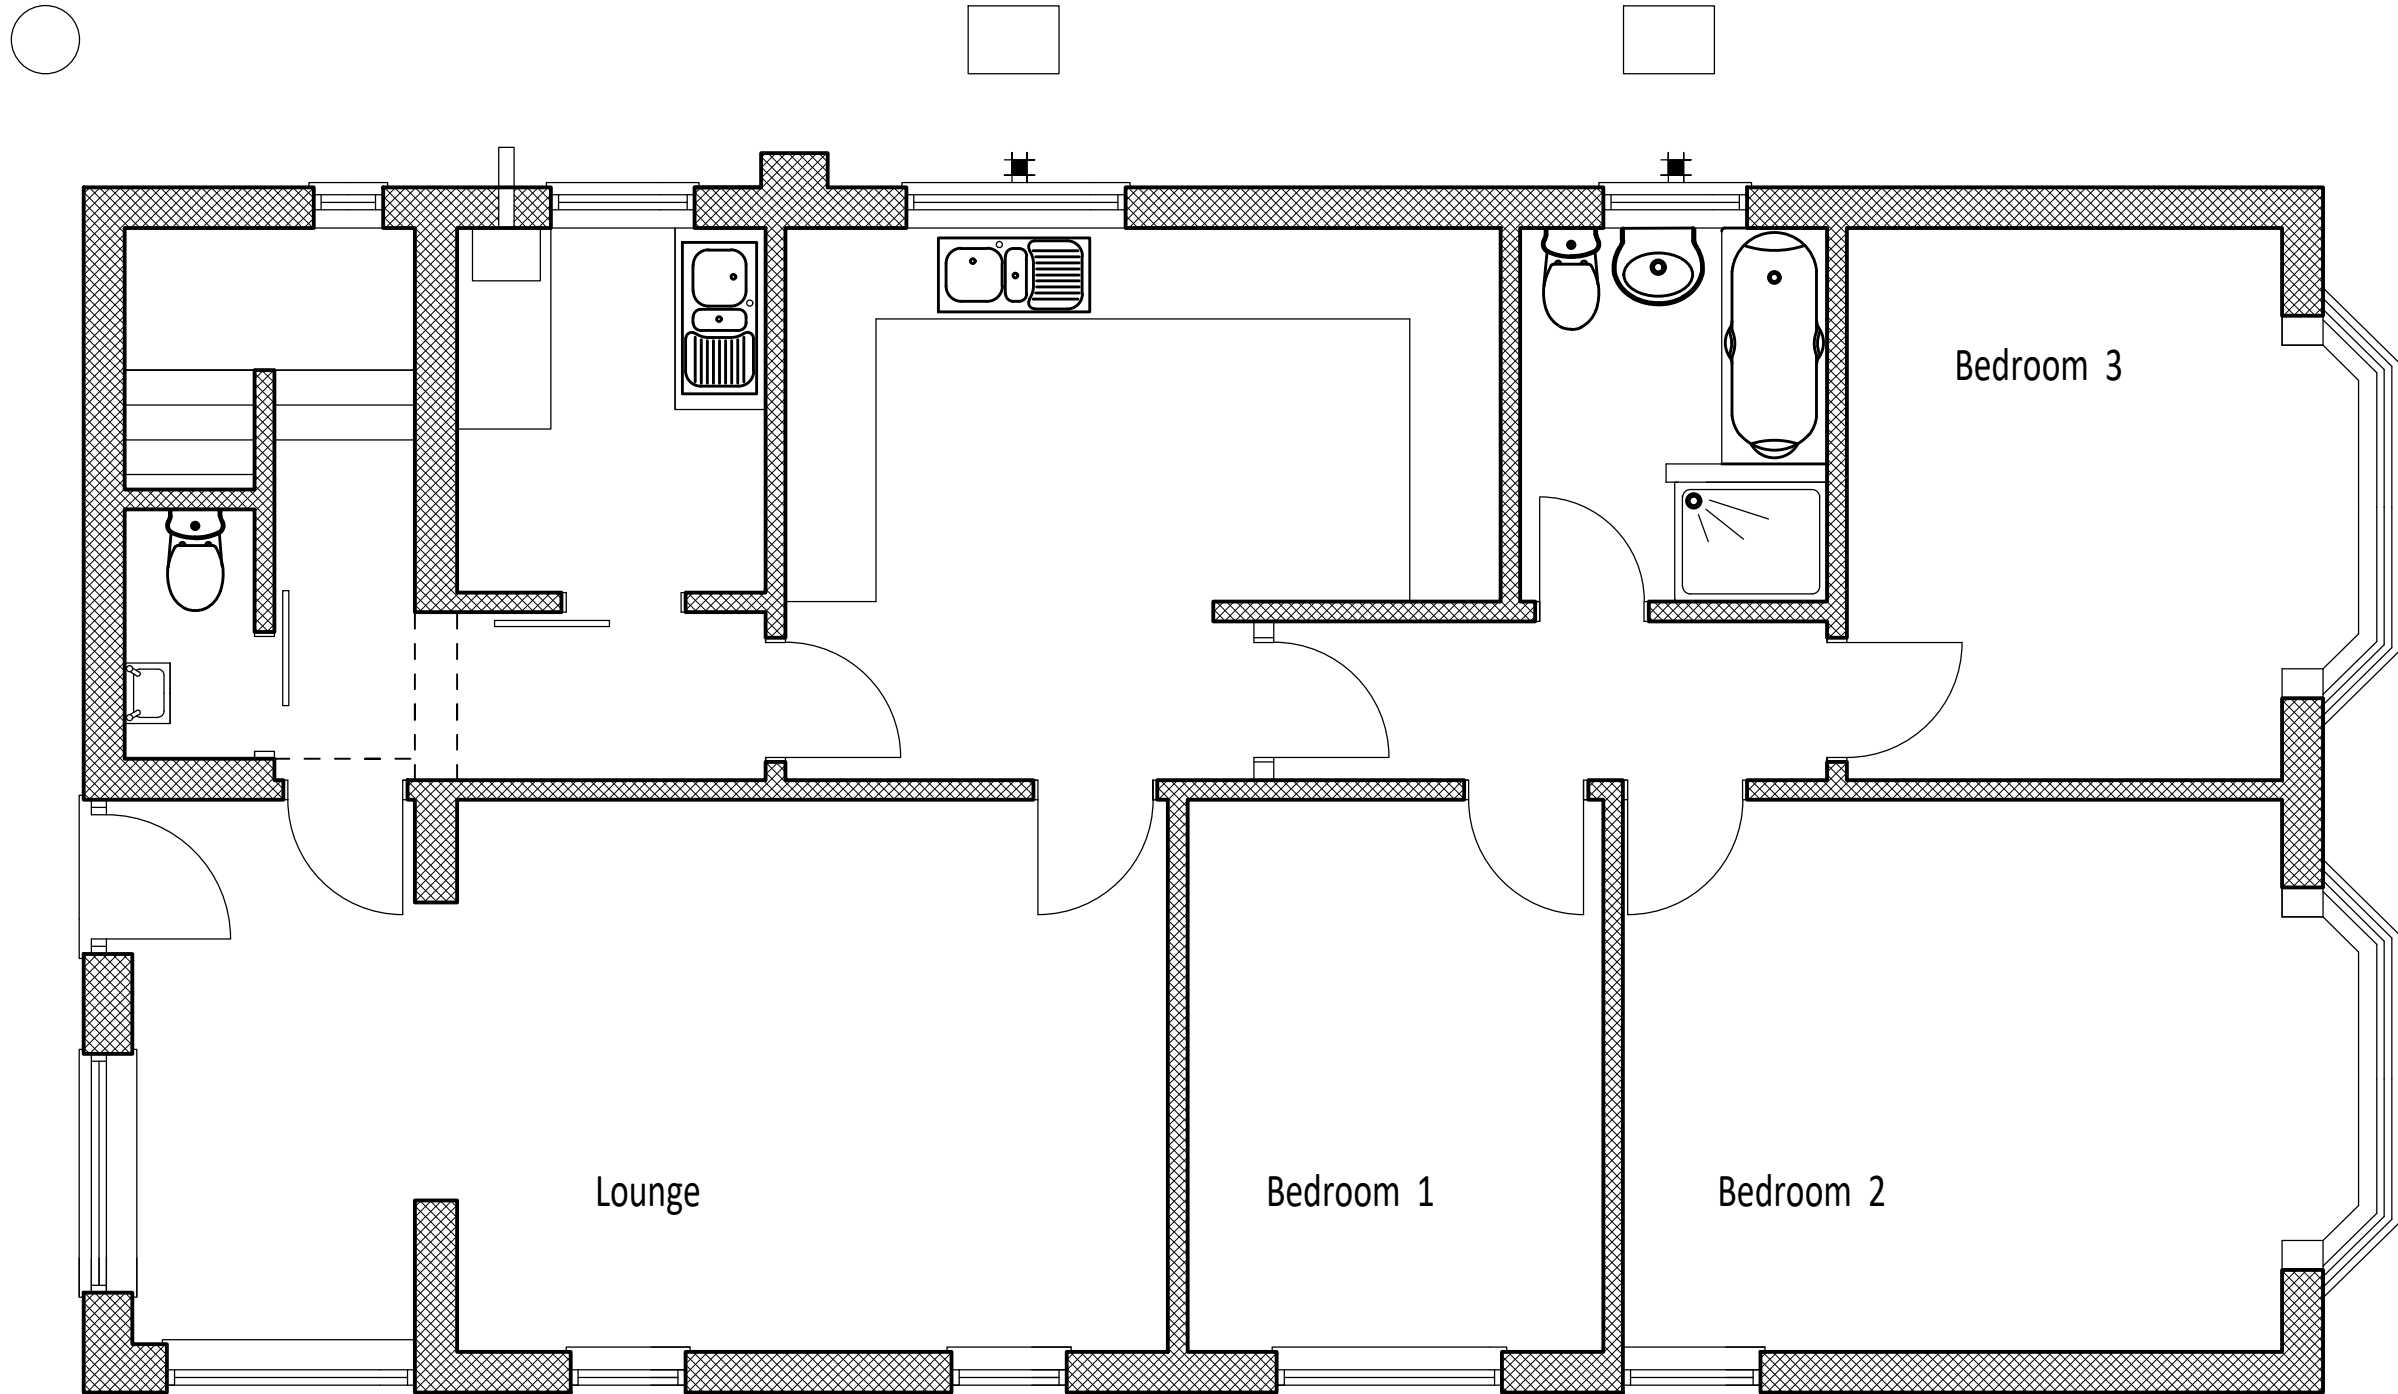

| | | | |
|---------------------------------|--|--|---------------------------------------|
| Client: MS. FAY HIREL | Proposal: EXTENSION AND ALTERATIONS AT 6 BARBERS DROVE SOUTH, CROWLAND | Scale @ A3 1 : 50 | Title EXISTING GROUND FLOOR |
| | | Dwg No. 24. 3595. 01 | |
| JANICE KENDRICK DESIGN SERVICES | | e-mail- jkds@talk21.com | tel : 07711 007209 |