



Rev.	Date	Details

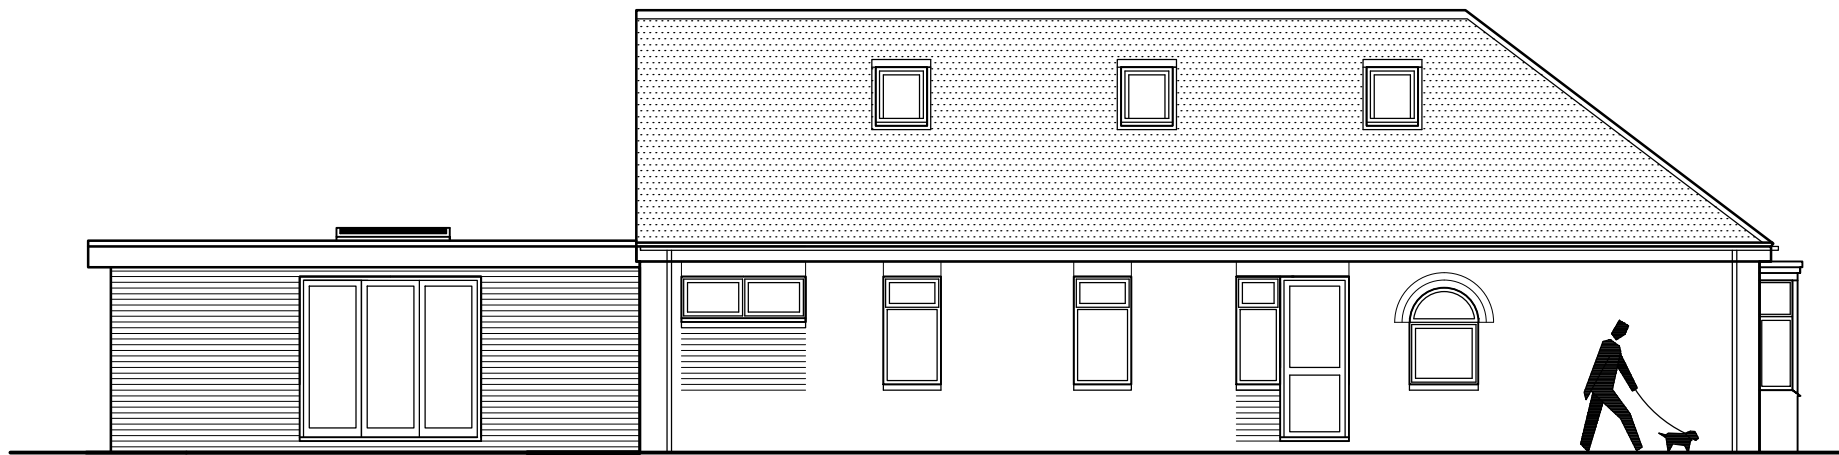

SOUTH WEST



SOUTH WEST

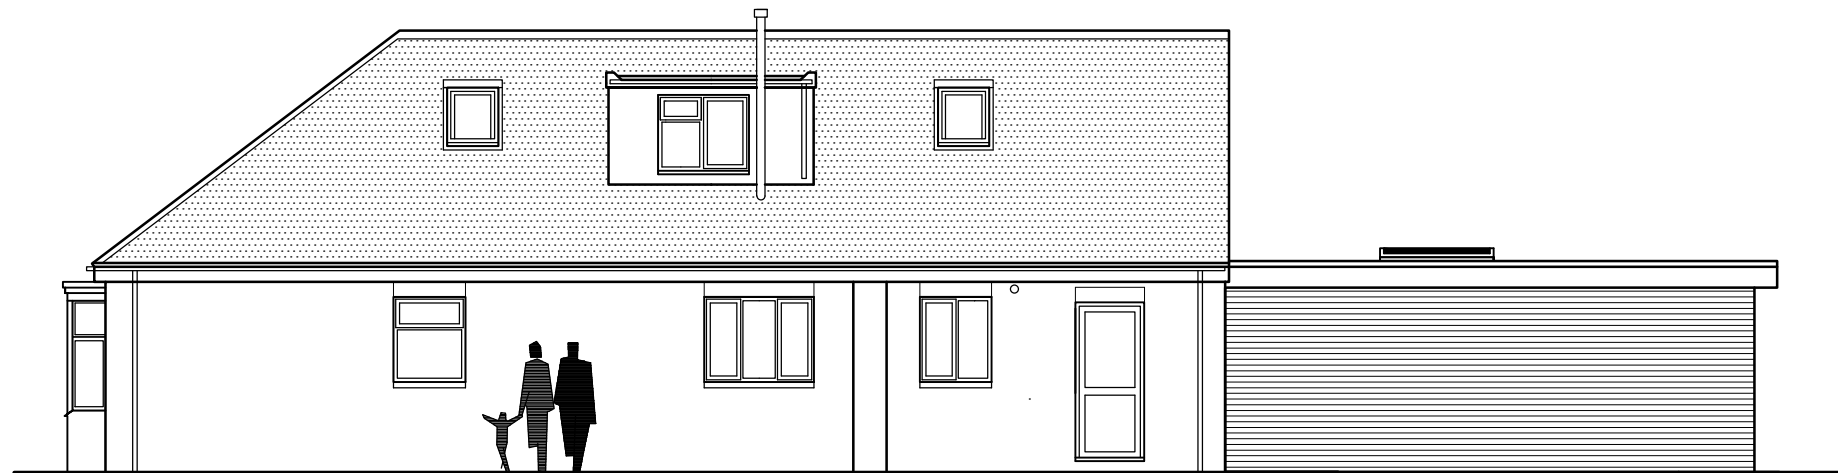

NORTH WEST



Client: MS. FAY HIREL	Proposal: EXTENSION AND ALTERATIONS AT 6 BARBERS DROVE SOUTH, CROWLAND	Scale @ A3 1 : 100	Title PROPOSED ELEVATIONS
		Dwg No. 24. 3595.08	
JANICE KENDRICK DESIGN SERVICES	e-mail- jkds@talk21.com tel : 07711 007209		