
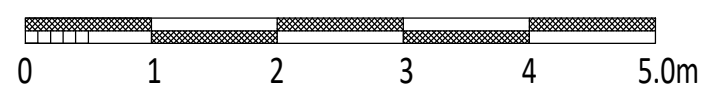


Rev.	Date	Details

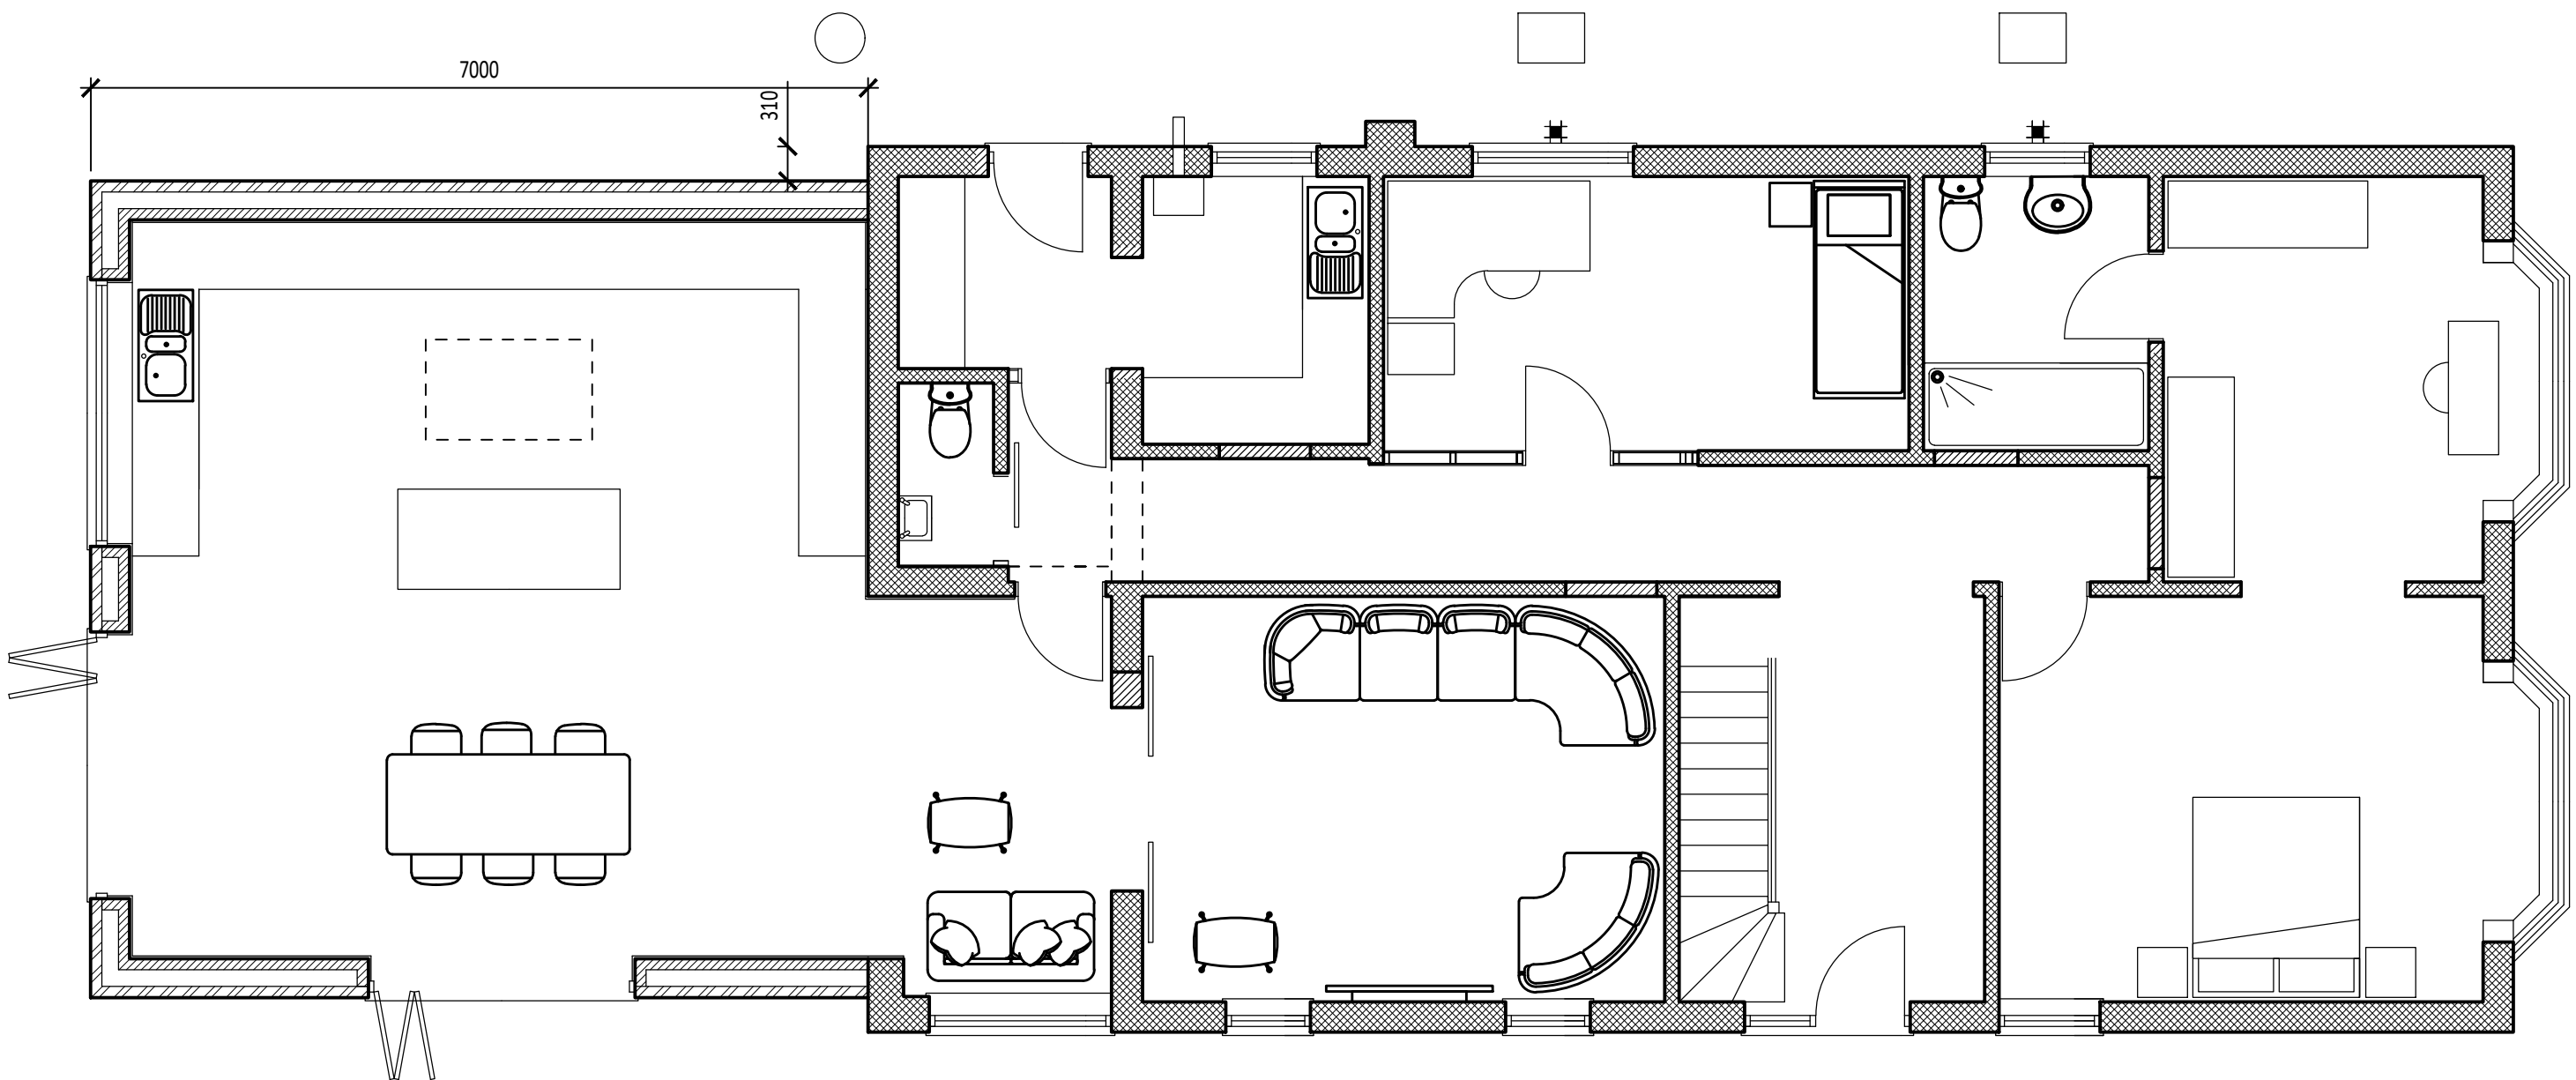

Client: MS. FAY HIREL	Proposal: EXTENSION AND ALTERATIONS AT 6 BARBERS DROVE SOUTH, CROWLAND	Scale @ A3 1 : 60	Title PROPOSED GROUND FLOOR
JANICE KENDRICK DESIGN SERVICES	e-mail- jkds@talk21.com tel : 07711 007209	Dwg No. 24. 3595.06	