

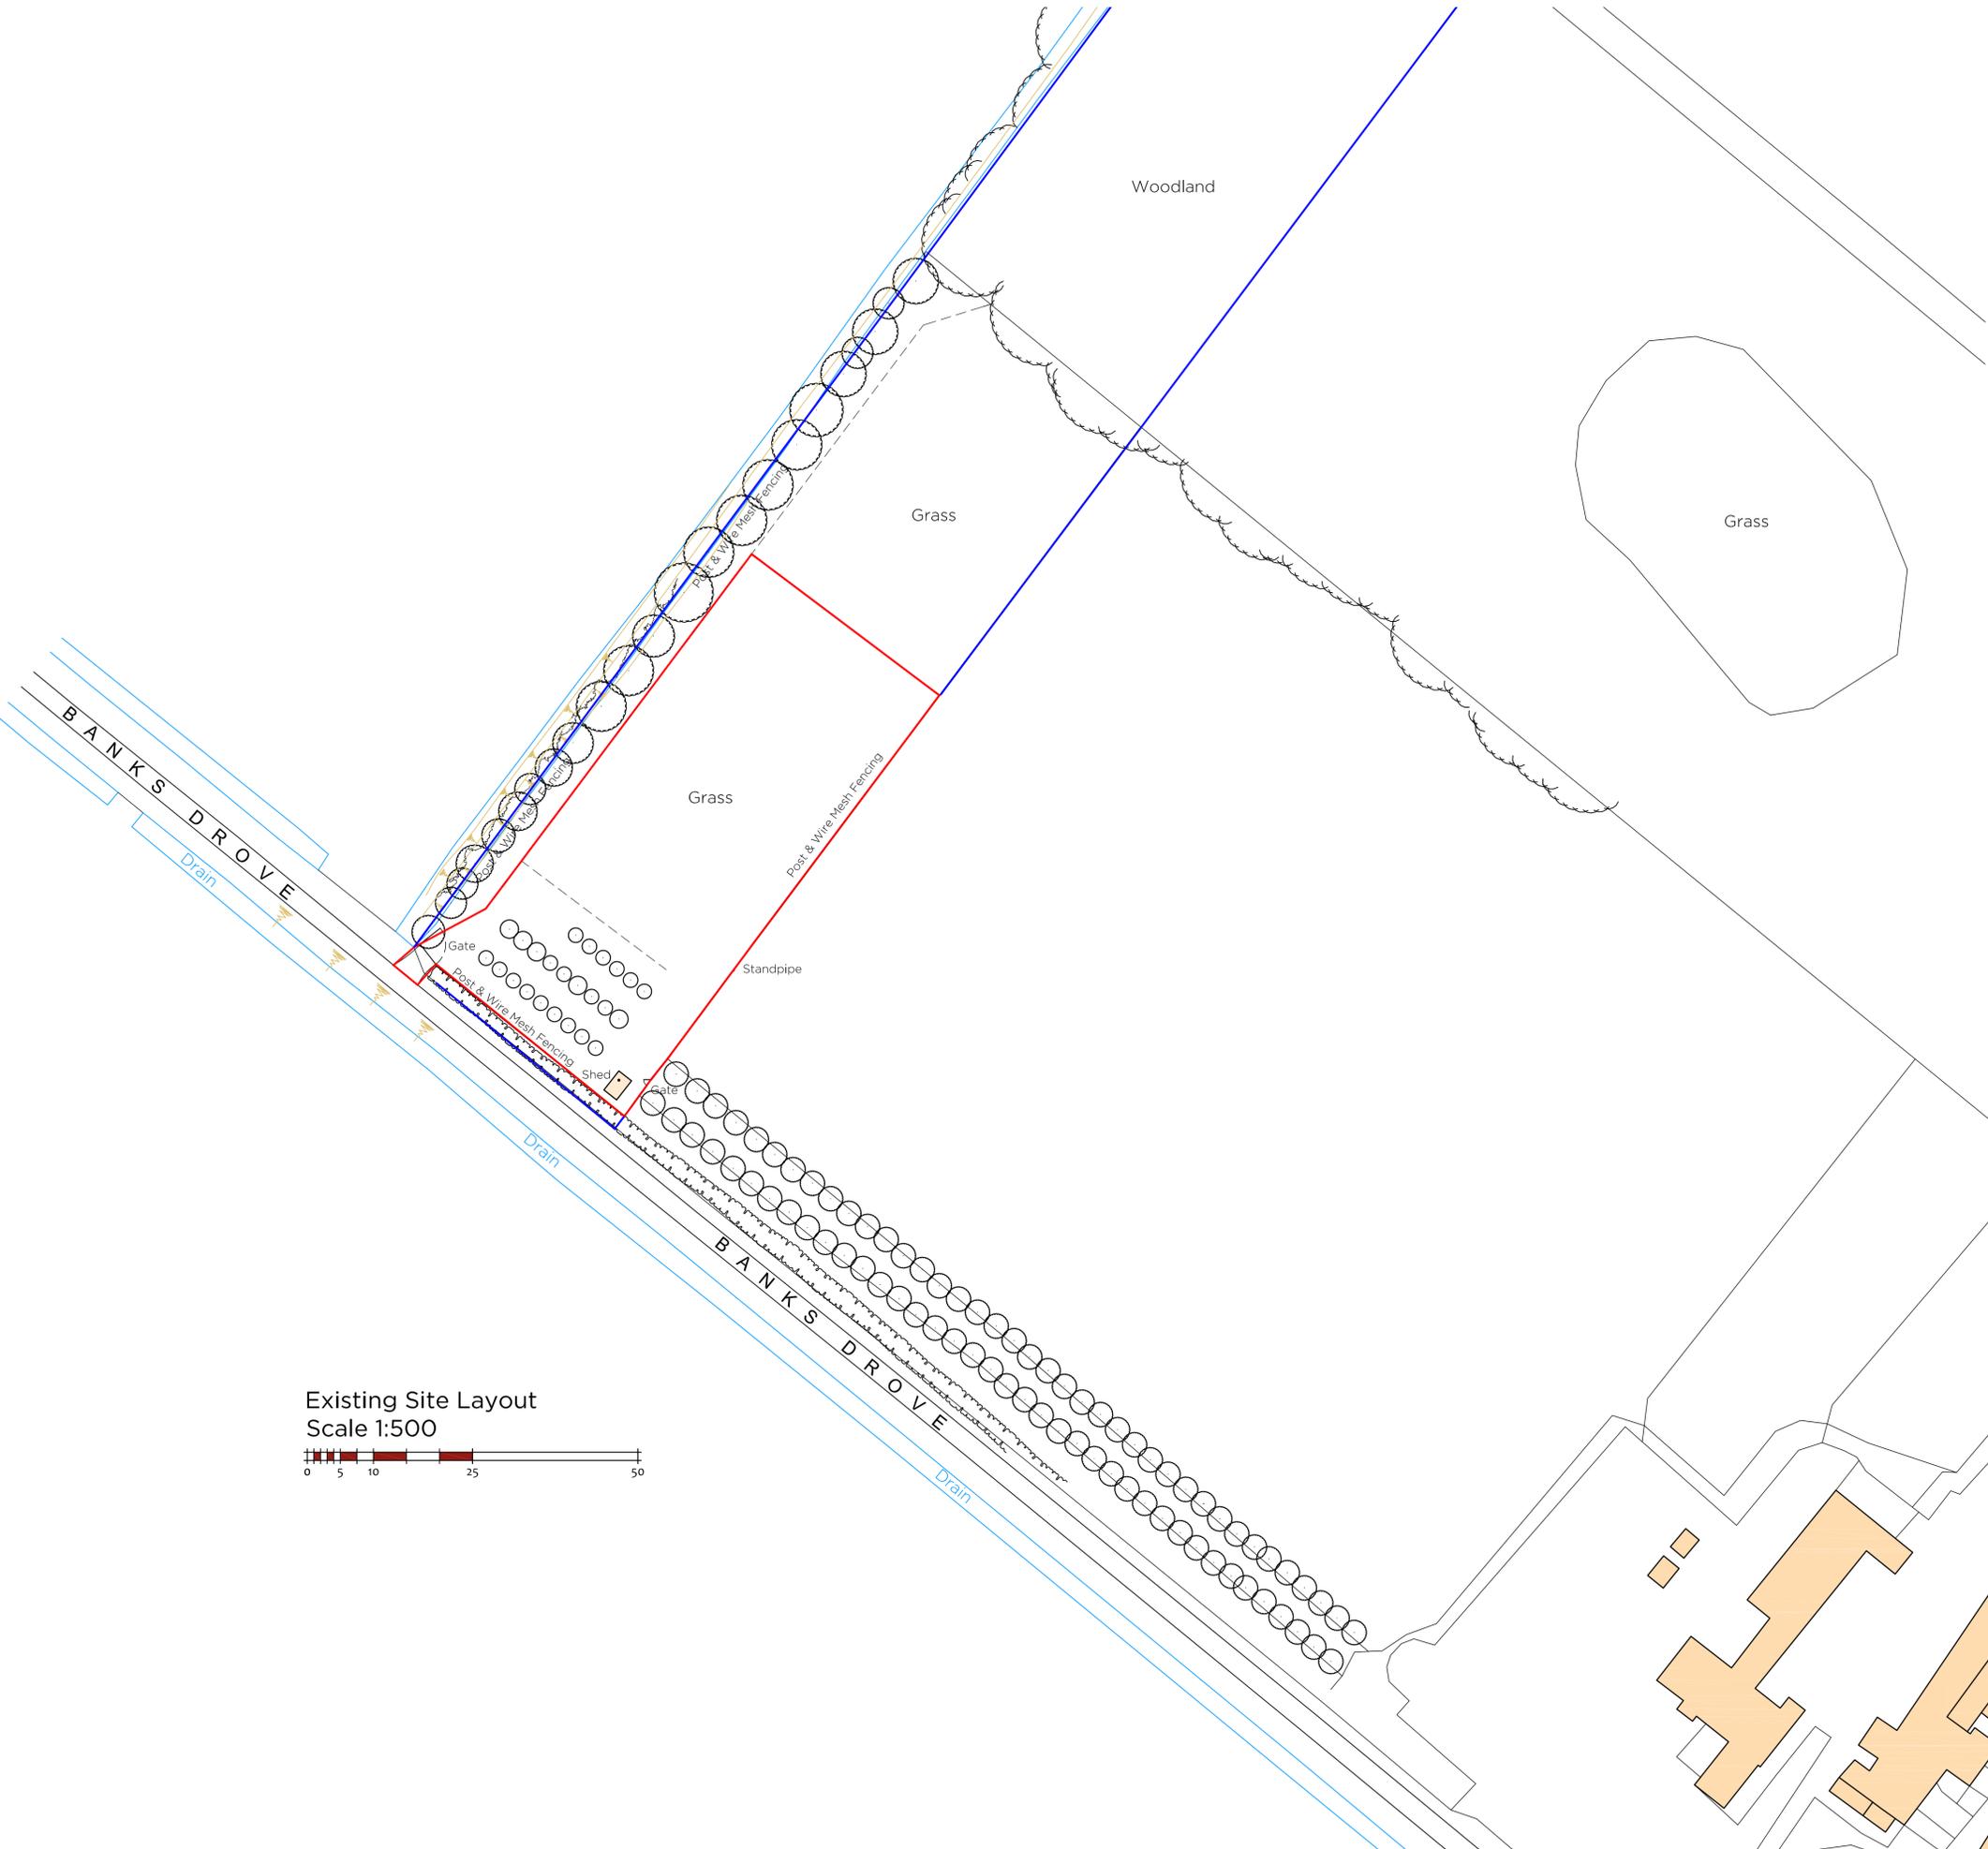


Site Location Plan
 Scale 1:2500

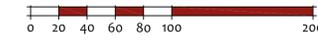

Existing Site Layout
 Scale 1:500

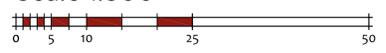

seven22
 ARCHITECTURE LTD

22 SHORE VIEW, PETERBOROUGH
 CAMBRIDGESHIRE, PE7 8FS
 E: info@seven22.co.uk - T: 07799 585277

PROJECT
 PROPOSED HOLIDAY LODGES
 LAND ADJACENT TO POPLAR KENNELS
 BANKS DROVE
 DEEPING ST NICHOLAS
 LINCOLNSHIRE
 PE11 3BJ

CLIENT
 Mr MASON

TITLE
 SITE LOCATION & EXISTING SITE LAYOUT

DRAWING No.
 118 S01

SCALE 1:2500 & 1:500 @ A1	DATE OCT 2025	REV
------------------------------	------------------	-----

Poplar Farm