


T:\BIOGAS - Design & Development\BIOGAS SYSTEMS\STANDARD PLAN OVERVIEW\GAS\BI_GA.01.B.dwg, A3 LAYOUT, 11/12/2013 15:36:50, craft

UNLESS OTHERWISE STATED THIS DRAWING IS FOR INFORMATION ONLY

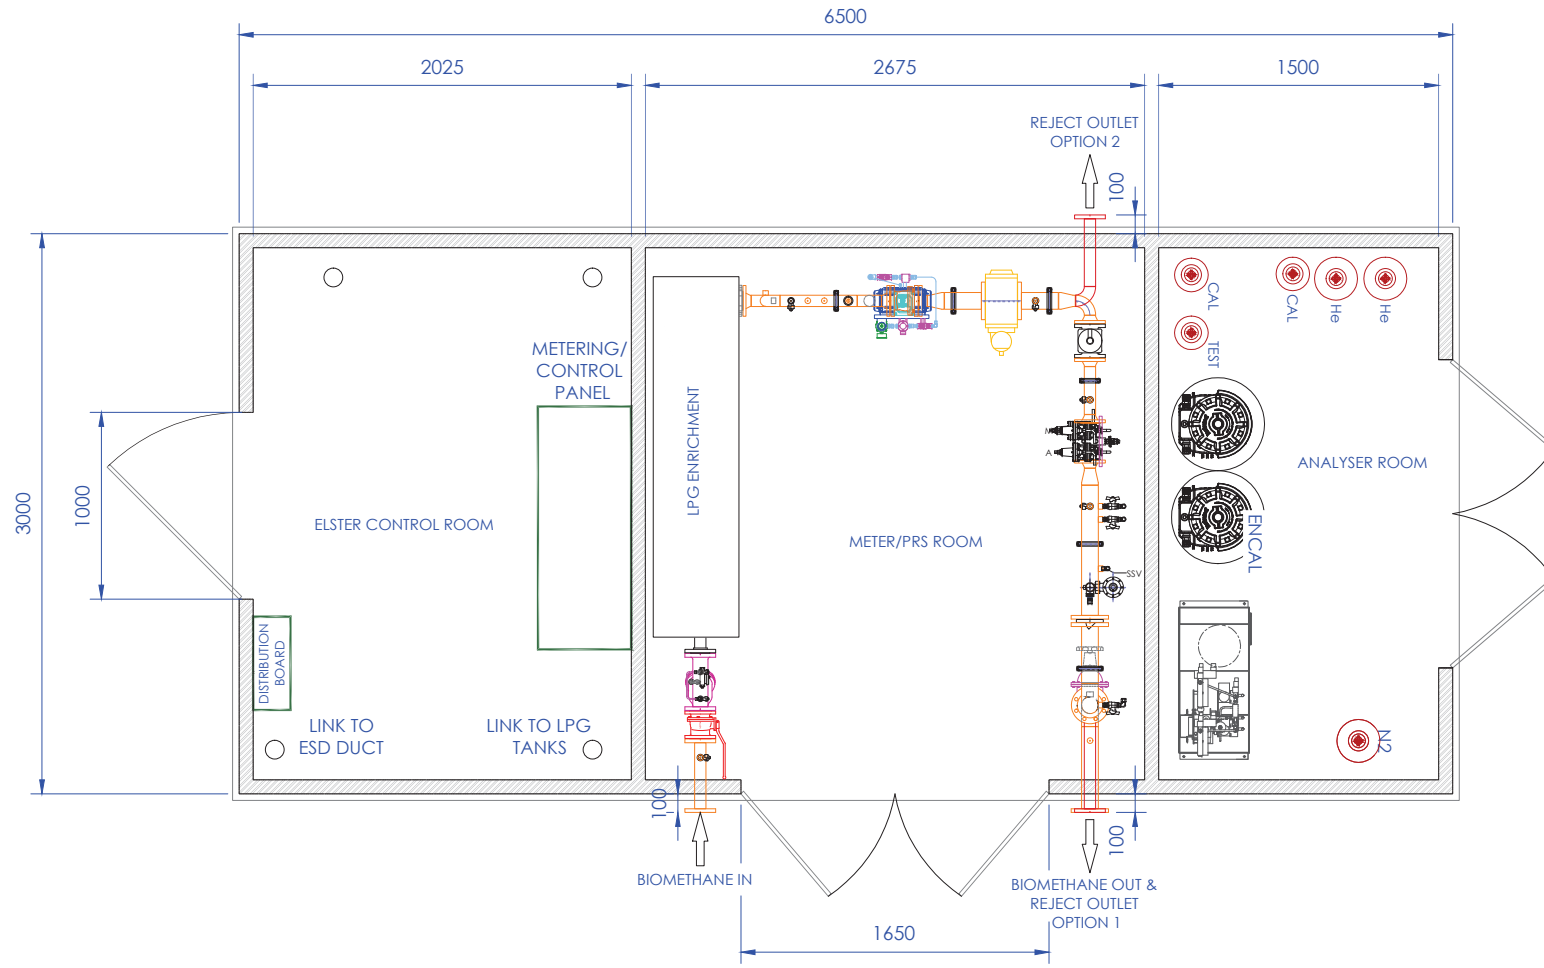

7								
6								
5								
4								
3								
2								
1								
0	JMC	11.12.13	N/A	N/A	PW	11.12.13	INITIAL ISSUE	
REV	DRAWN	DATE	CHKD	DATE	APPD	DATE	MODIFICATION	

TITLE	BIOMETHANE TO GRID INJECTION PLAN OVERVIEW OPTION B	
ELSTER INSTROMET REF No.	N/A	
CLIENT ORDER REF:	N/A	
CLIENT:	N/A	
TOLERANCE:	N/A	



Elster Instramet - Elster Metering Ltd
Mutual House
Leicester Road
Milton Mowbray
Leicestershire, LE13 0DB United Kingdom
Tel: +44 (0) 1664 567797
Fax: +44 (0) 1664 524199
info@elster-instramet.co.uk
www.elster-instramet.com

SCALE	NTS @ A3	SHEET	1 OF 1
DRG. No. BI.GA.01.B			REV 0