


Location Plan

Site Address: 1, Stonehouse Cottage, Main Road, Deeping St Nicholas, Spalding, PE11 3DJ

Date Produced: 03-May-2025

Scale: 1:2500 @A4

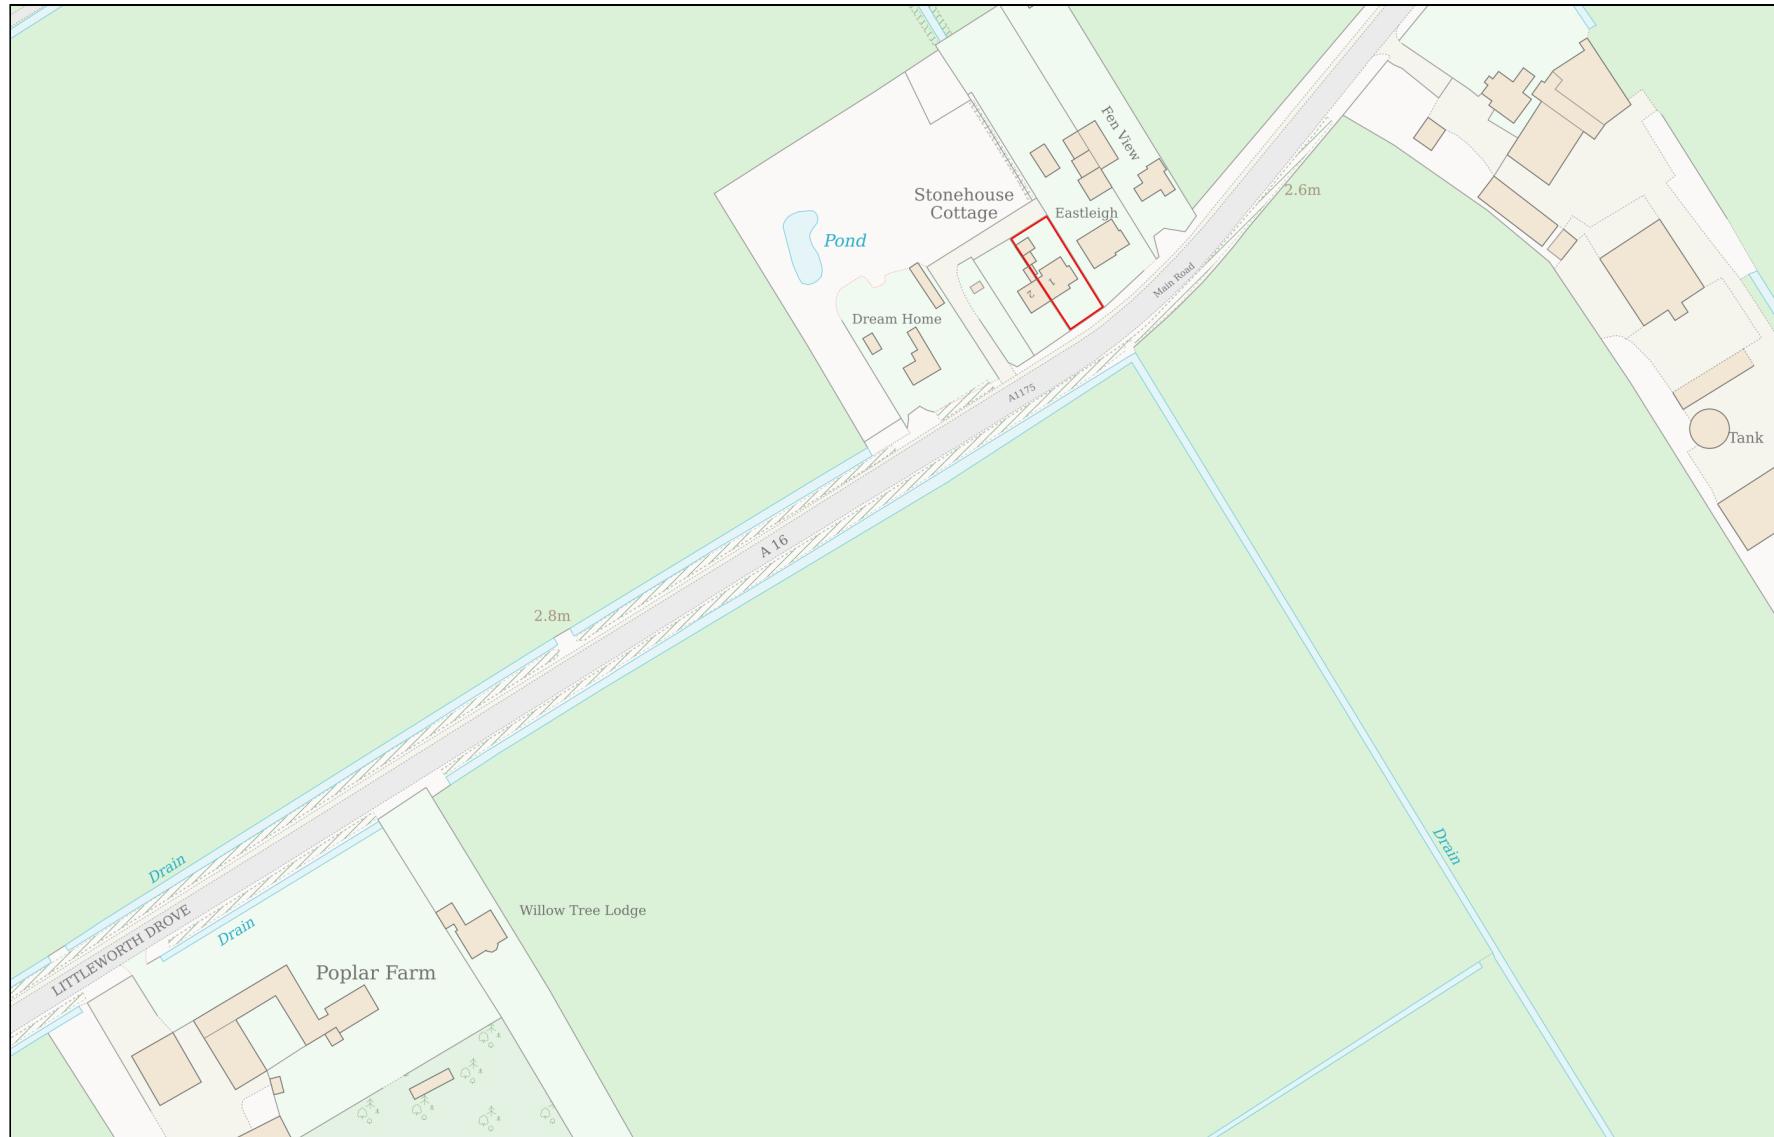

Planning Portal Reference: PP-13763188v1

0 100
Metres