


NOTES

1. All discrepancies to be referred to the Architect before commencing.
2. This drawing is copyright.
3. Do not scale this drawing.
Only figured dimensions shall be used.

THESE DRAWINGS ARE INTENDED
FOR PLANNING APPLICATION ONLY

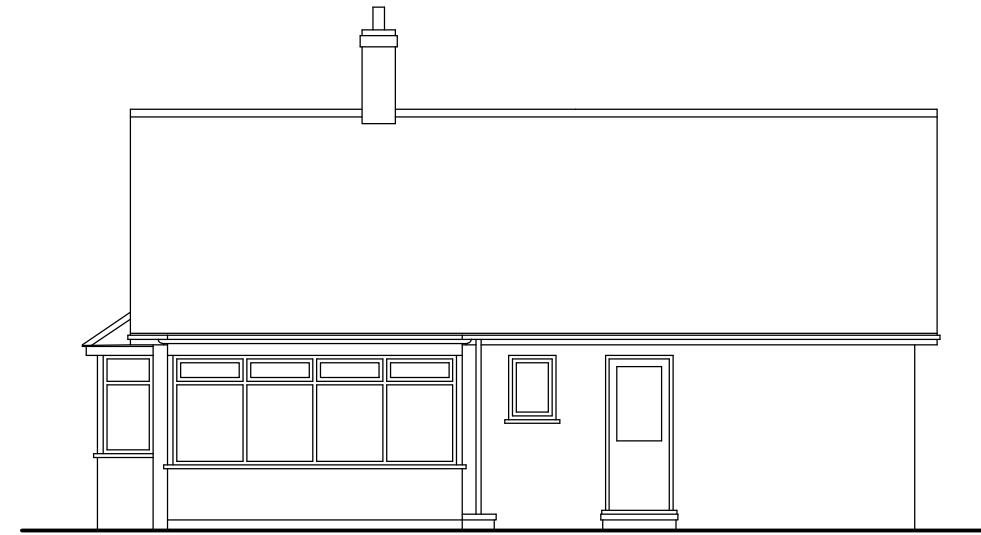

Side Elevation

Client Mr A Shorter	Project Proposed extension and alterations at 5 Woodbank Deeping St Nicholas Lincs		
Drawing Existing Elevations (Sheet 2 of 2)			
Date May 2025	Scale 1:100 @ A3	Project No. 587	Drawing No. 05