
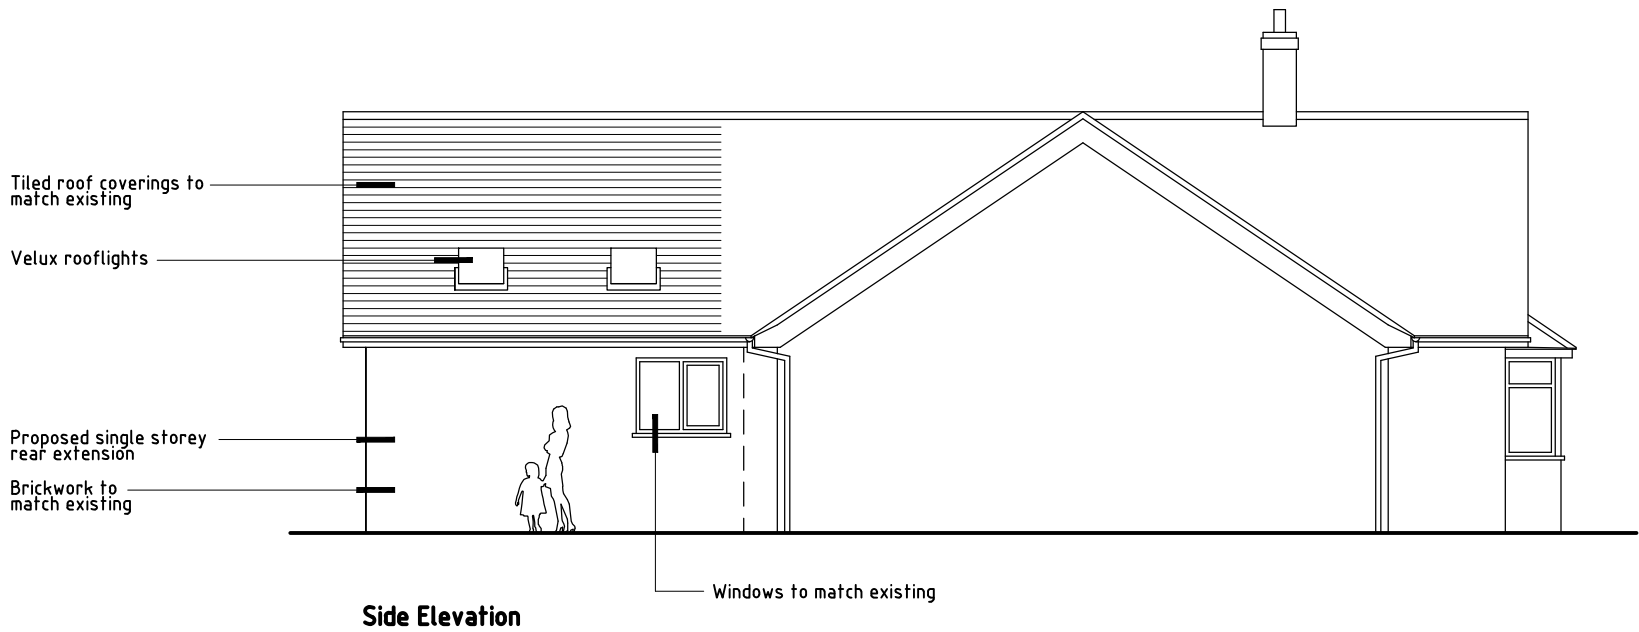


- NOTES
- 1. All discrepancies to be referred to the Architect before commencing.
 - 2. This drawing is copyright.
 - 3. Do not scale this drawing. Only figured dimensions shall be used.

THESE DRAWINGS ARE INTENDED FOR PLANNING APPLICATION ONLY

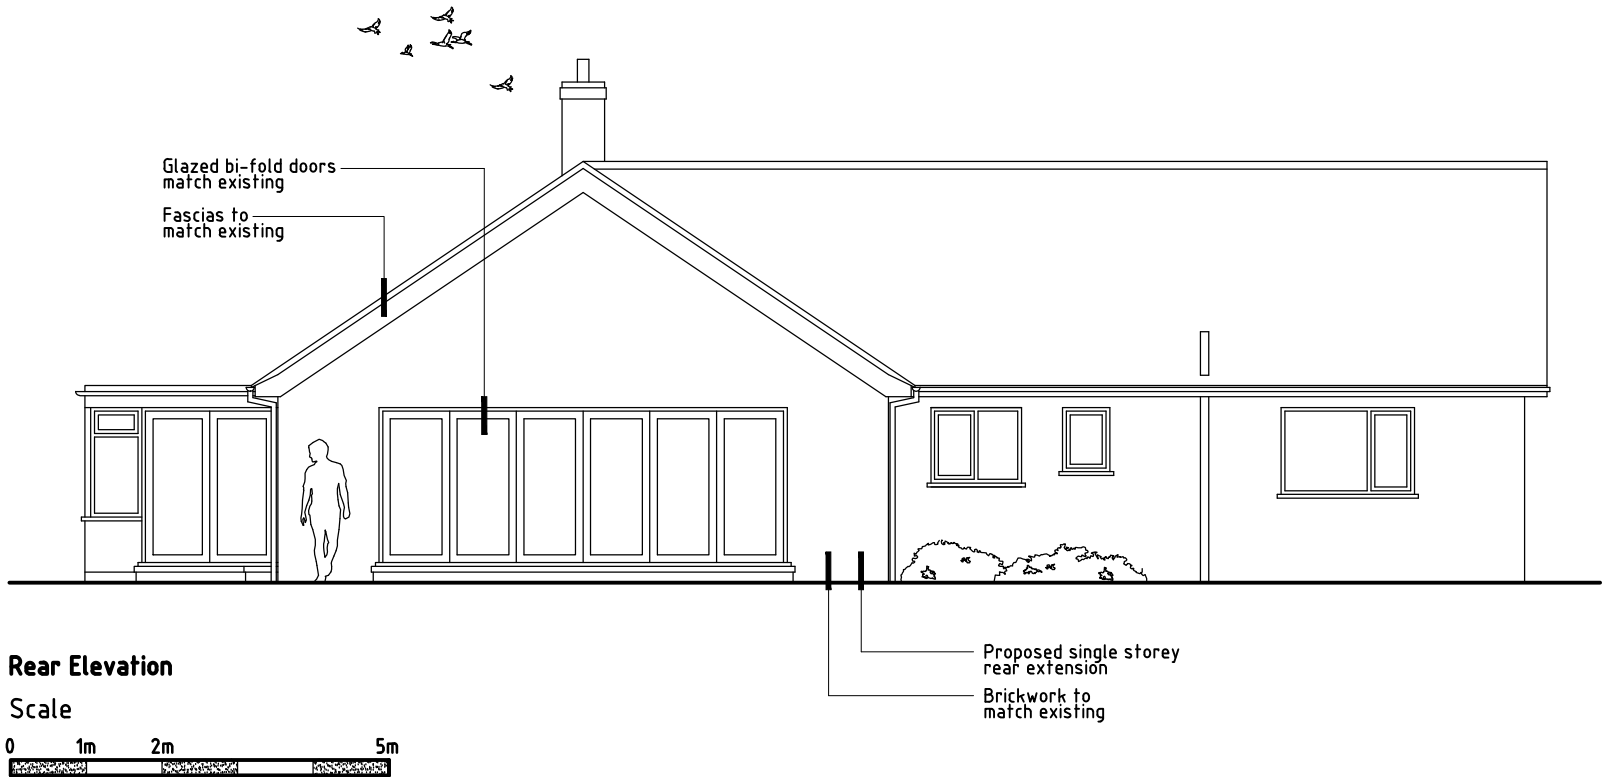

Client Mr A Shorter		Project Proposed extension and alterations at 5 Woodbank Deeping St Nicholas Lincs		
Drawing Proposed Elevations (Sheet 1 of 2)				
Date May 2025	Scale 1:100 @ A3	Project No. 587	Drawing No. 07	Revision A