
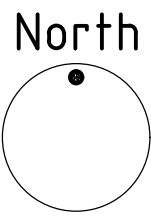


- NOTES
- 1. All discrepancies to be referred to the Architect before commencing.
 - 2. This drawing is copyright.
 - 3. Do not scale this drawing. Only figured dimensions shall be used.

THESE DRAWINGS ARE INTENDED FOR PLANNING APPLICATION ONLY

Crown Copyright and database rights 2025. OS AC0000814278 National Map Centre. Purchased 16/05/2025 1 year licence.

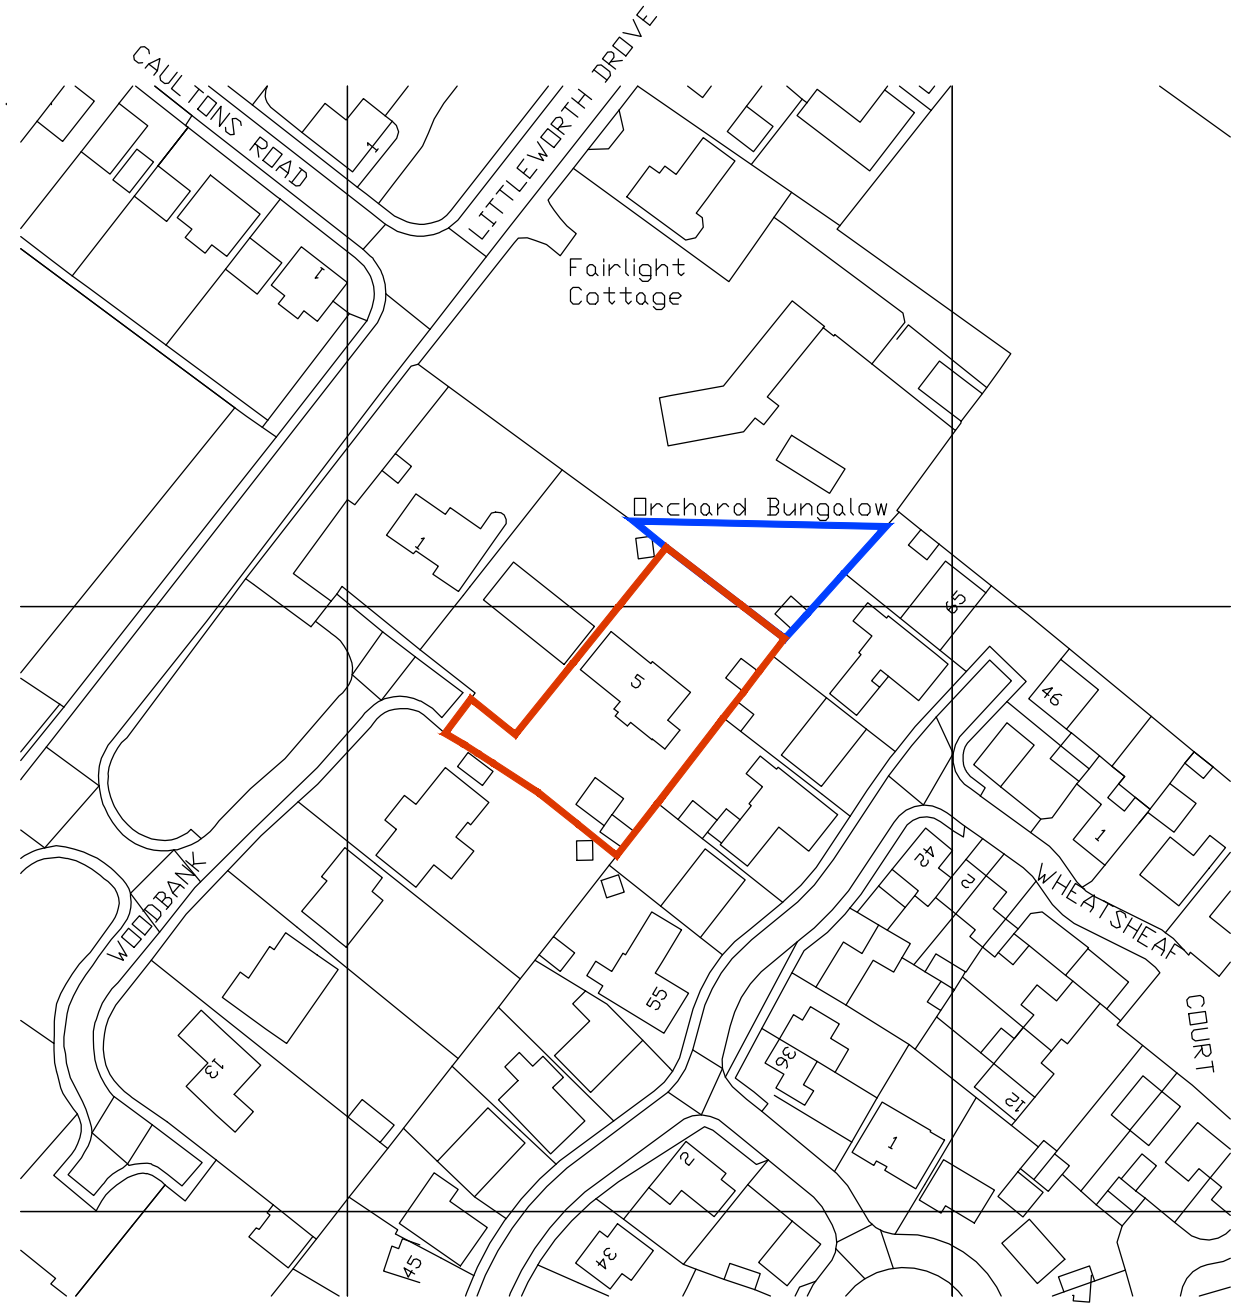

Client Mr A Shorter		Project Proposed extension and alterations at 5 Woodbank Deeping St Nicholas Lincs		
Drawing Location Plan				
Date May 2025	Scale 1:1250 @ A3	Project No. 587	Drawing No. -	Revision A