



GENERAL NOTES:

1. This drawing is subject to copyright (C), all rights reserved. VOOR Architectural Design Ltd.
2. Drawing is not to be copied, reproduced or redistributed either in whole or in part without the prior written permission of VOOR Architectural Design Ltd. No liability will be accepted for any loss or degradation of the information resulting from uncontrolled issues and conversion from the file format as originally issued.
3. This drawing is to be read in conjunction with all relevant drawings and specifications.
4. This drawing shall not be scaled: use only figured dimensions. All dimensions are shown in millimetres and levels in metres above OS Datum.
5. Dimensions and conditions shall be verified on site. Any discrepancies between this drawing and site conditions shall be brought to the attention of the designer for resolution prior to placing orders or construction.
6. All work shall comply with the Building Regulations and the requirements of the Local Authority, current Codes of practice and British Standards.
7. Dimensions indicated thus:- \*are to be confirmed on site.
8. When this drawing is issued in .dwg and print format, it is an uncontrolled version issued for information only, any subsequent documents/drawings produced by the recipient is their sole responsibility.

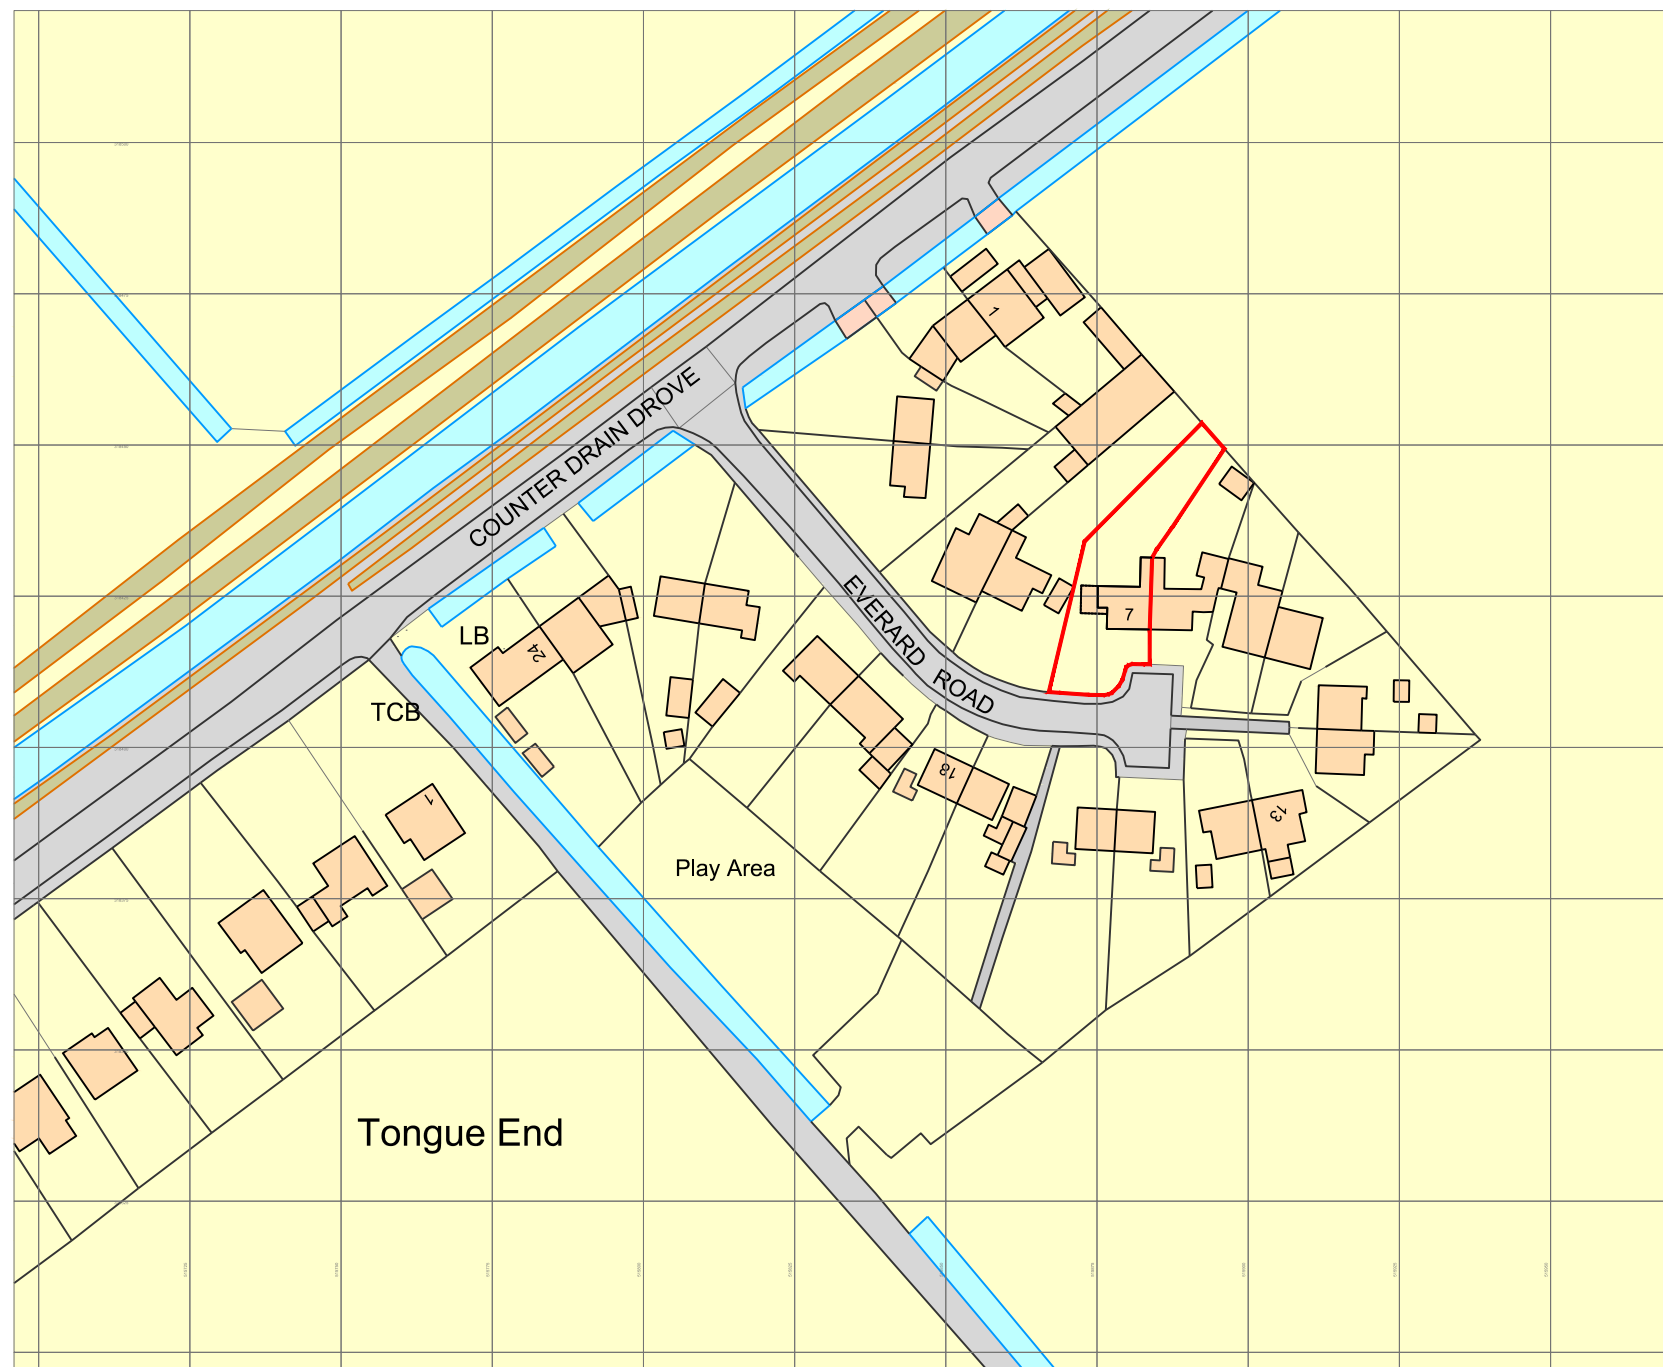

Ordnance Survey, (c) Crown Copyright 2025. All rights reserved. Licence number 100022432

**SITE LOCATION PLAN**

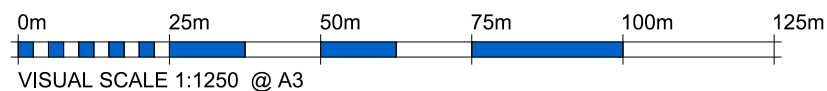

E03	Drawing issued for planning.	2025.10.20
E02	Existing footprint amended.	2025.10.16
E01	Existing drawing issued for information.	2025.05.29
<b>REV:</b>	<b>DESCRIPTION</b>	<b>DATE:</b>

<b>DATE STARTED:</b>	<b>SCALE:</b>	<b>DRAWN BY:</b>
MAY 2025	as shown @A3	RDL



**VOOR Architectural Design**

3B Red Lion St, Spalding  
PE11 1SX

**Email:**  
admin@voorarchitecture.co.uk

**Web:**  
<https://www.voorarchitecture.co.uk>

**Phone:**  
01775 668835

**CLIENT & LOCATION:**

*Mr & Mrs Campbell*  
7 Everard Road,  
Tongue End,  
Spalding,  
Lincolnshire,  
PE11 3JW

**TITLE:**

SITE LOCATION PLAN  
OS Map Data

**USE:**

RECORD INFORMATION

**STATUS:**

AS EXISTING

**DRAWING NUMBER:**

**25.021 - XX010 - 2.0 - E03**