


ReQuestAPlan
 Map number: TQRQM25324123423704
 Title: 11 Counter Drain Drove, Tongue End, Spalding, PE11 3JJ - Block Plan
 Map Produced for: Miss Tracey Turke
 © Crown copyright and database rights 2025 OS 100042766
 Project ID:
 Date of Purchase: 20-11-2025
 1 Years subscription from 20-11-2025 for 1 workstation.

1:1250 @ A1

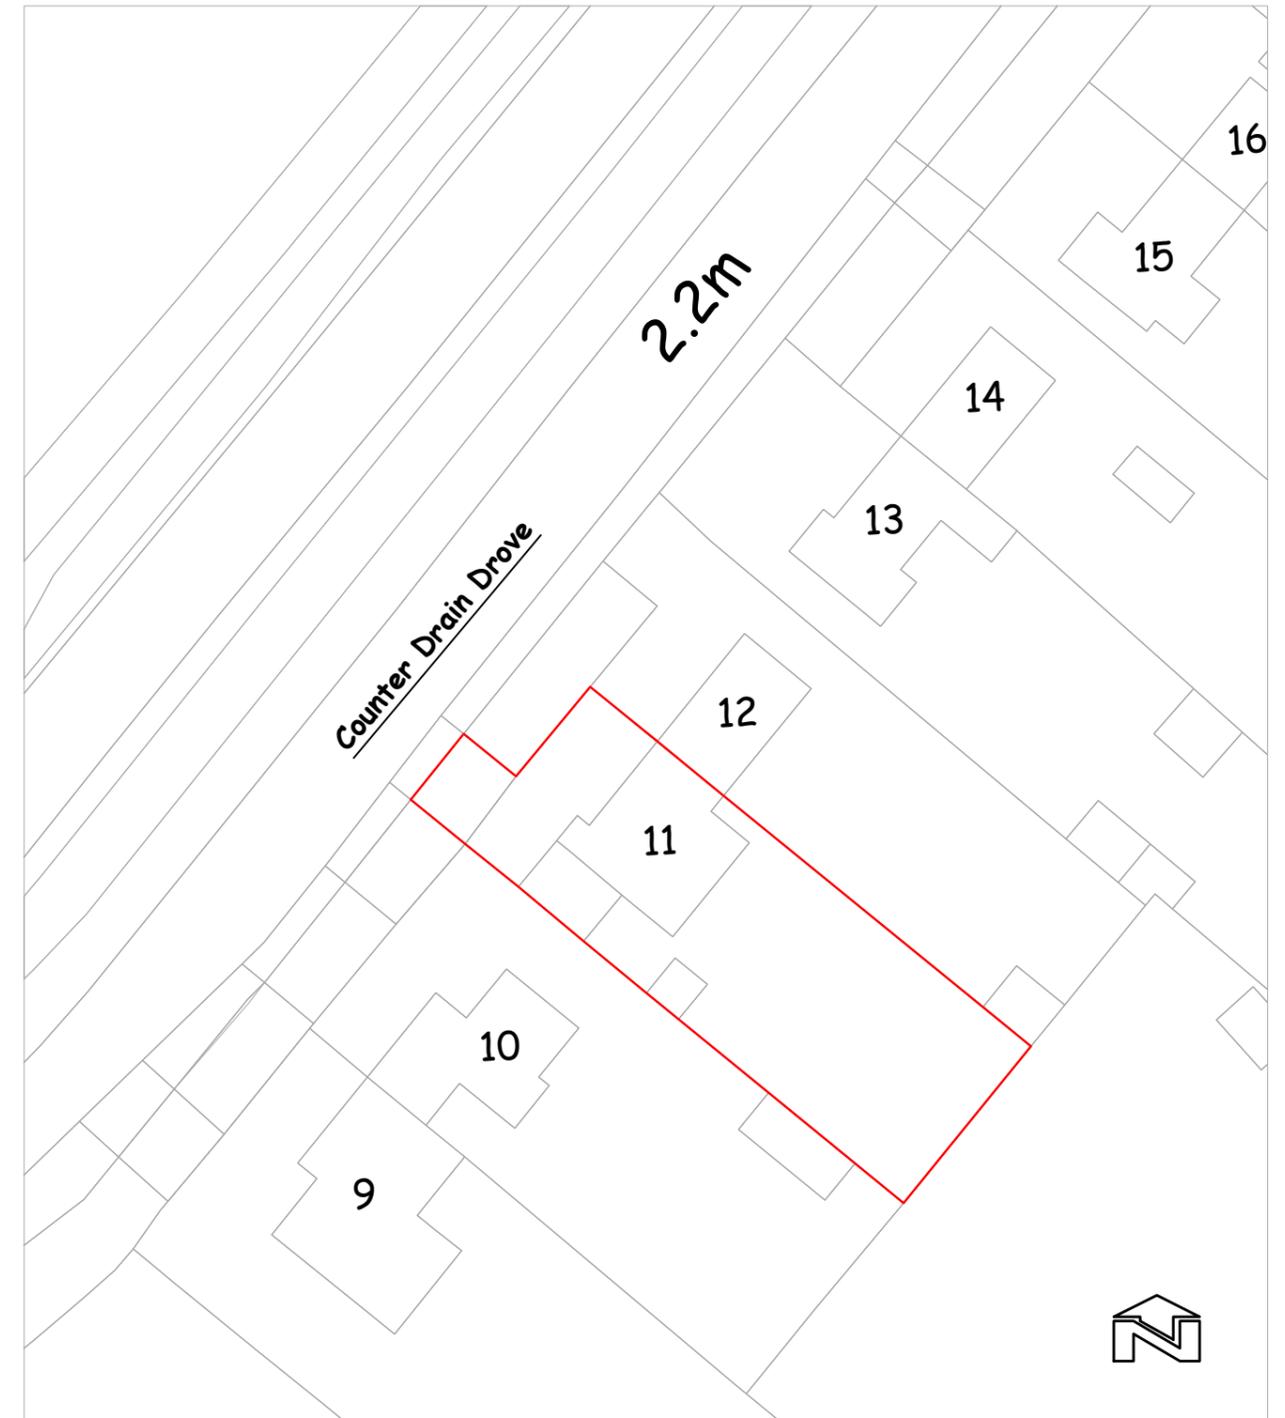

ReQuestAPlan
 Map number: TQRQM25324123423704
 Title: 11 Counter Drain Drove, Tongue End, Spalding, PE11 3JJ - Block Plan
 Map Produced for: Miss Tracey Turke
 © Crown copyright and database rights 2025 OS 100042766
 Project ID:
 Date of Purchase: 20-11-2025
 1 Years subscription from 20-11-2025 for 1 workstation.

1:500 @ A1

Project Miss Tracey Turke - 11 Counter Drain Drove, Tongue End, Spalding, PE11 3JJ

Description: Location & Block Plans

Drawing No. 2025/swt/01

Scale: 1:500 & 1:1250 @ A3

Drawn: S. Thompson

Date: 21st Nov 2025

S.Wm.Thompson Architectural Design
 22 High Street,
 Thurlby, Bourne,
 Lincs,
 PE10 0EE
 Tel: 07879403911