


Existing Block Plan

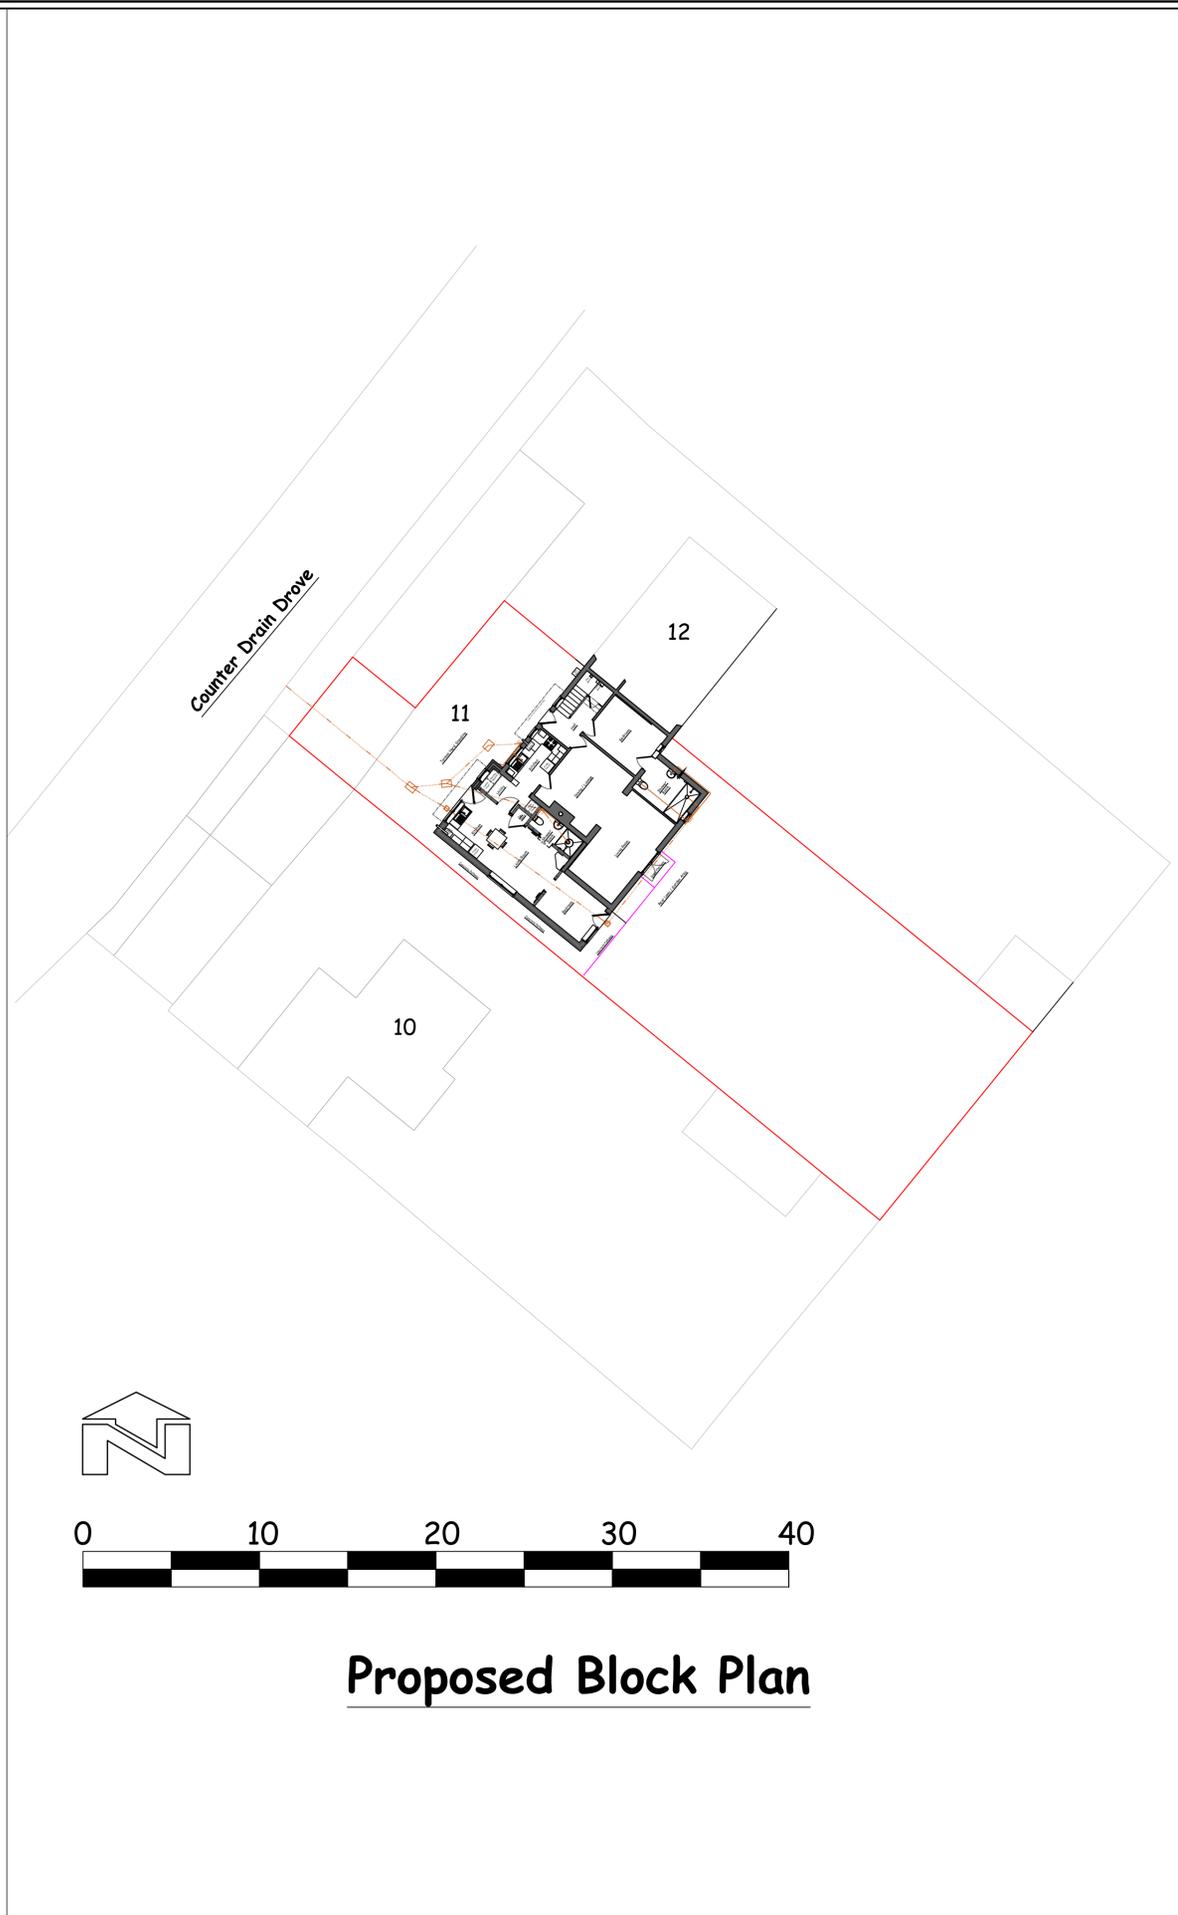

Proposed Block Plan

Date:	Revision:	Drawn:

Project:
**Miss Tracey Turke,
 11 Counter Drain Drove,
 Tongue End,
 Spalding,
 PE11 3JJ**

Description:
**Existing & Proposed
 Layout Plans**

Drawing Number: 2025/swt/02	Drawn: S. Thompson
---------------------------------------	------------------------------

Scale: 1:200 @A1	Date: 17th August 2025
----------------------------	----------------------------------

S. Wm.Thompson Architectural Design
 22 High Street,
 Thurlby,
 Bourne,
 Lincs,
 PE10 0EE
 Tel: 07879403911