



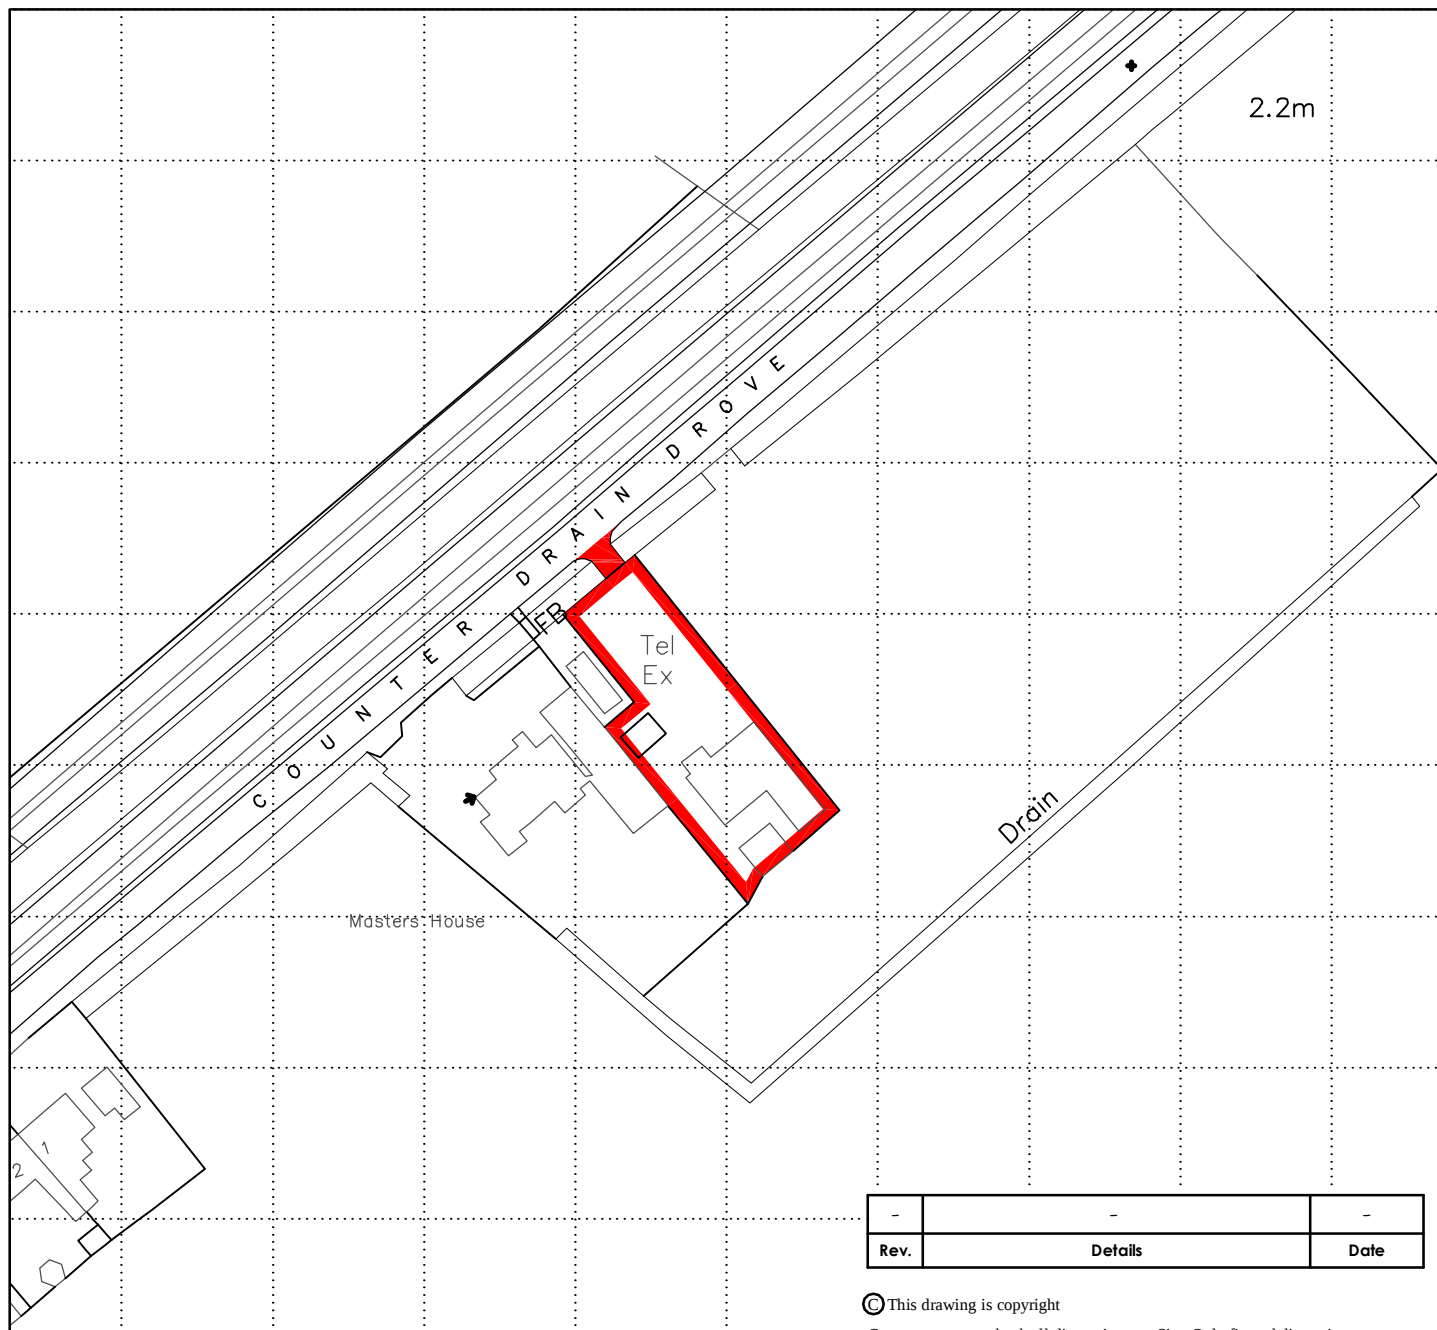

Ordnance Survey (c) Crown Copyright 2024.
All rights reserved. Licence number 100022432

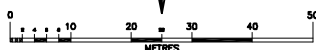

-	-	-
Rev.	Details	Date

© This drawing is copyright

Contractors must check all dimensions on Site. Only figured dimensions are to be worked from. Any foundation depths indicated are indicative only and must be in accordance with the consulting engineers design and/or agreed on site with the local authority during excavations. Any discrepancies in the information contained herein must be reported to the Architect before work proceeds.

Drawings to be read with Engineers calculations / report where applicable.

Note: If drawing details existing structures, we have not inspected woodwork or other parts of the structure which are covered, unexposed or inaccessible and we are therefore unable to report that any such part of the property is free from defect.

Project	Proposed Dwelling, The Old Mission Counter Drain Drove, Tounge End	
Drwg.	LOCATION PLAN	
Scale	1:1250 @ A4	Date Aug.'24
Dwg No.	21-2584-LP	Rev. -

architects • designers • planning consultants

Old School House • 36 Boston Road • Sleaford
Lincolnshire • NG34 7EZ • Tel: 01529 414141
Fax: 01529 415757

clive wicks associates



©