
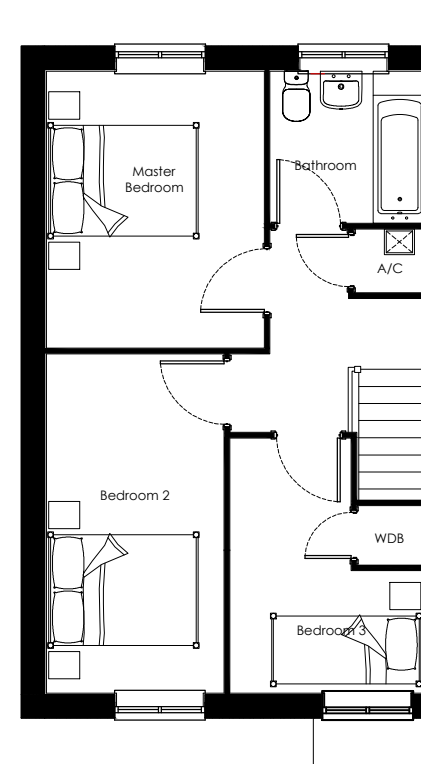
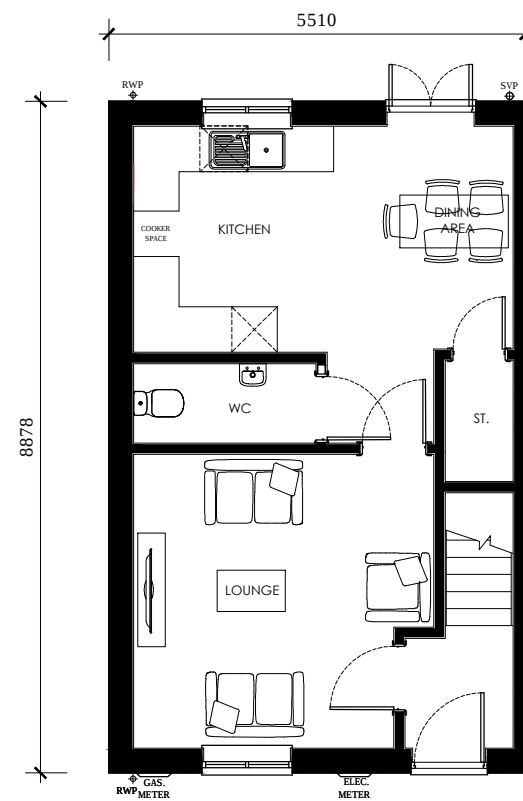


Rev.	Date	Description

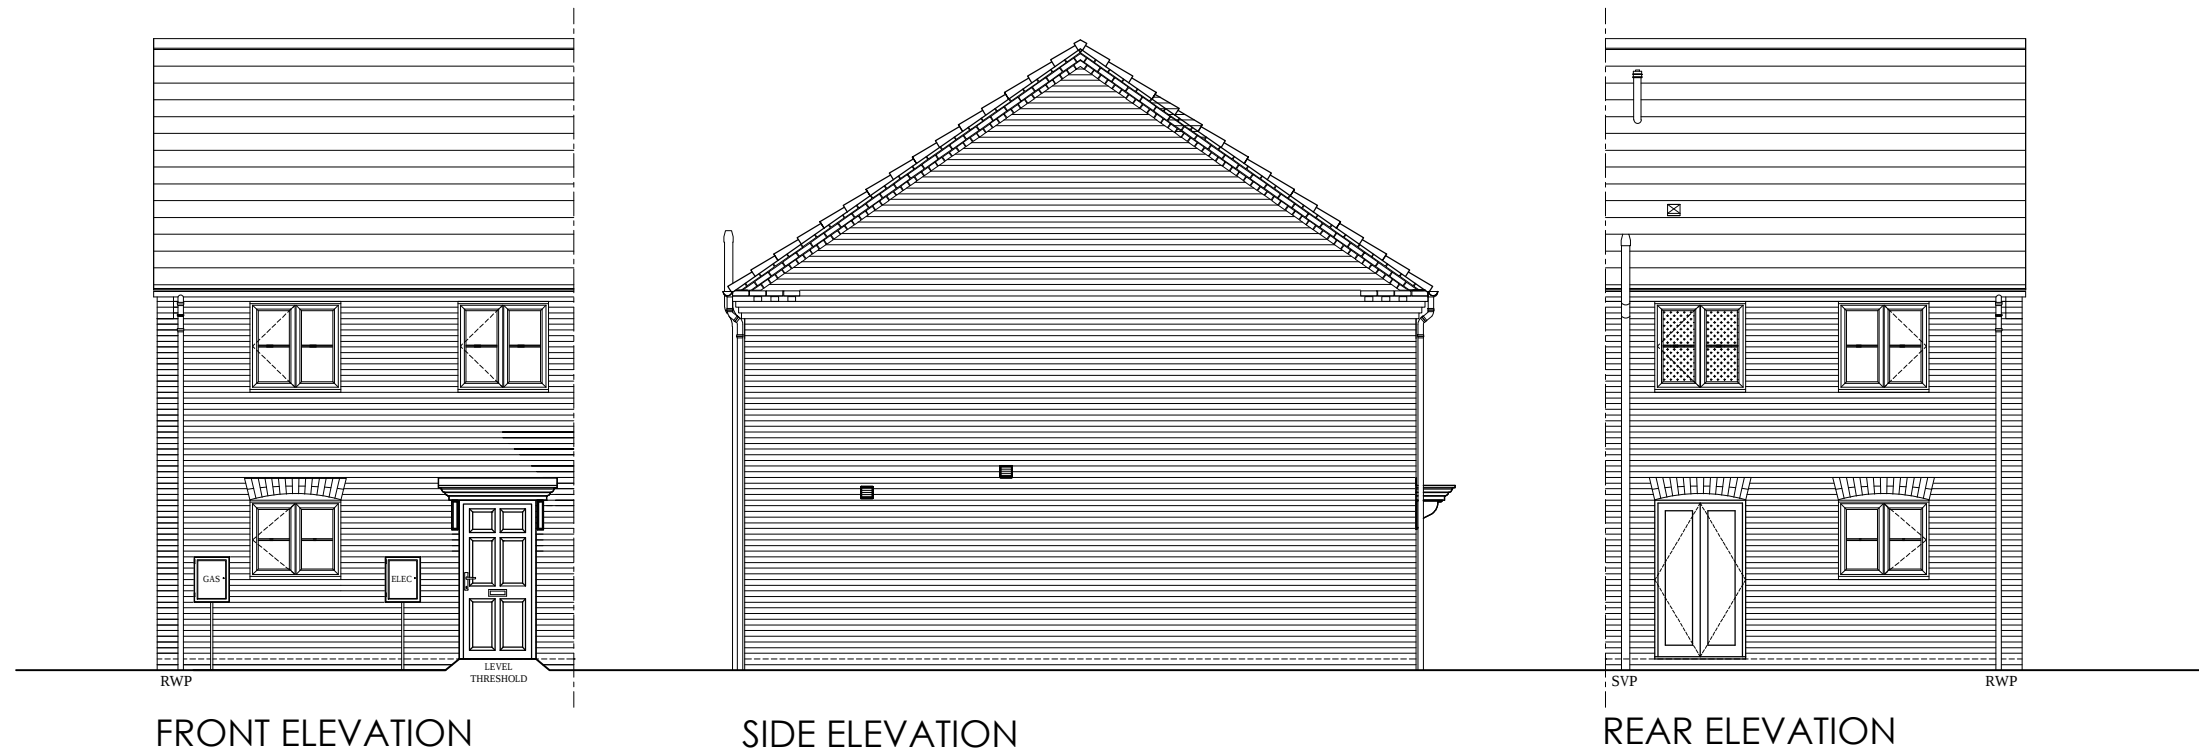

1 Goodison Road, Lincs Gateway Business Park,
Spalding, Lincs, PE12 6FY T: 01406 490590

PROJECT:	ASHWOOD HOMES HOUSE TYPE	
HOUSE TYPE:	A902 (902sq ft)	
DRAWING:	HOUSE TYPE DESIGN SHEET	
SCALE:	1:100@A3	DRAWN: MII
DATE:	JAN.2019	REVISION: -
DRAWING No:	A902-DS-01	