




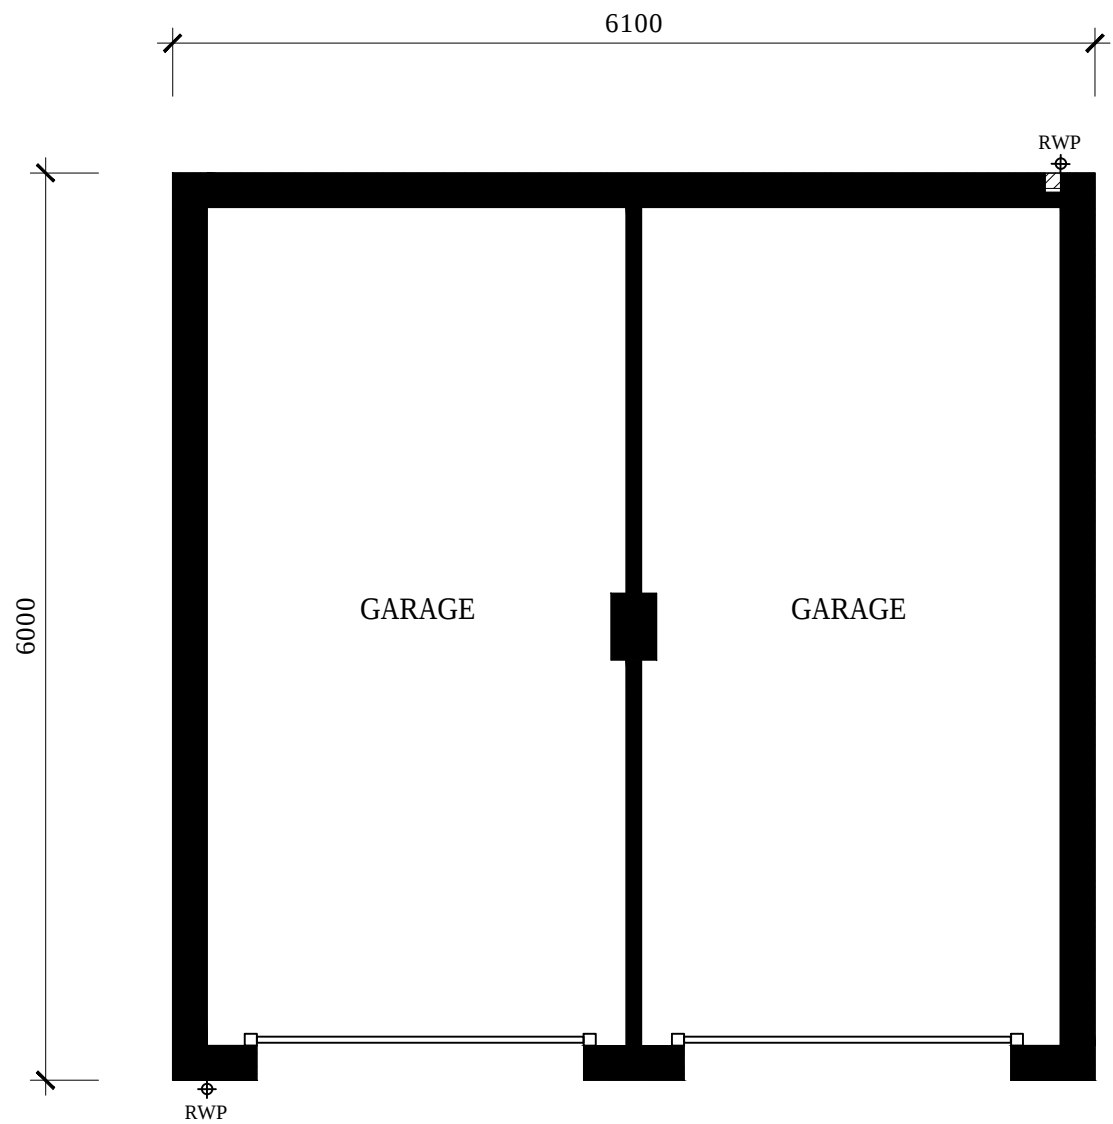

GARAGE PLAN

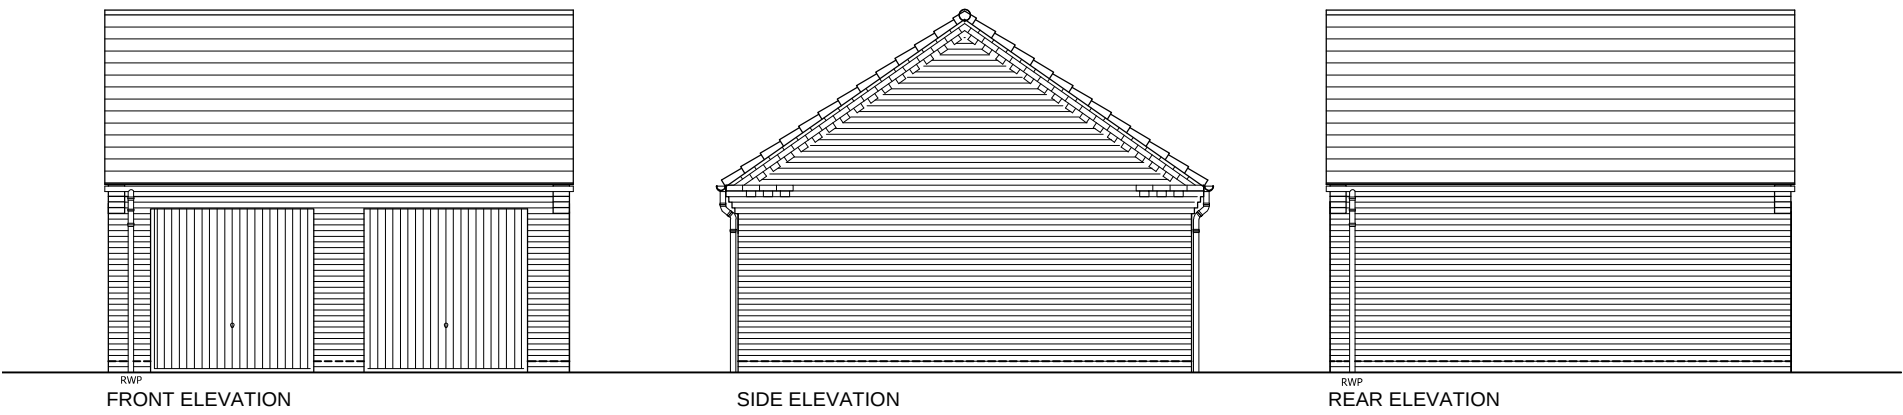

Rev.	Date	Description

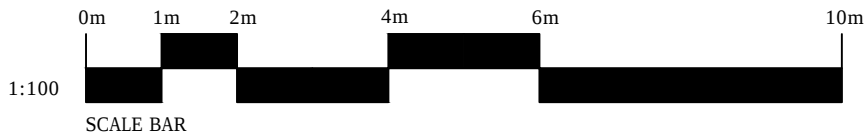

1 Goodison Road, Lincs Gateway Business Park,
Spalding, Lincs, PE12 6FY T: 01406 490590

PROJECT:	GARAGE TYPE 2019 RANGE	
HOUSE TYPE:	DOUBLE SHARED GARAGE	
DRAWING:	DESIGN SHEET	
SCALE:	1:50/100@A3	DRAWN: MII
DATE:	JAN.2019	REVISION: -
DRAWING No:	DSG-DS-01	