


CDM NOTE:
 The design has been undertaken as far as possible to avoid risks to health and safety or to reduce and control the effects of any unavoidable risks. Any relevant information identifying risks which are not able to be eliminated will be included within the project Health and Safety file.




Google Street View Image - A NTS


24 October 2025
 JB Architectural Design Services
DRAFT

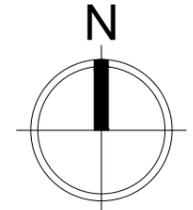

**THIS DRAWING IS FOR THE
 PURPOSE OF OBTAINING
 PLANNING PERMISSION ONLY**

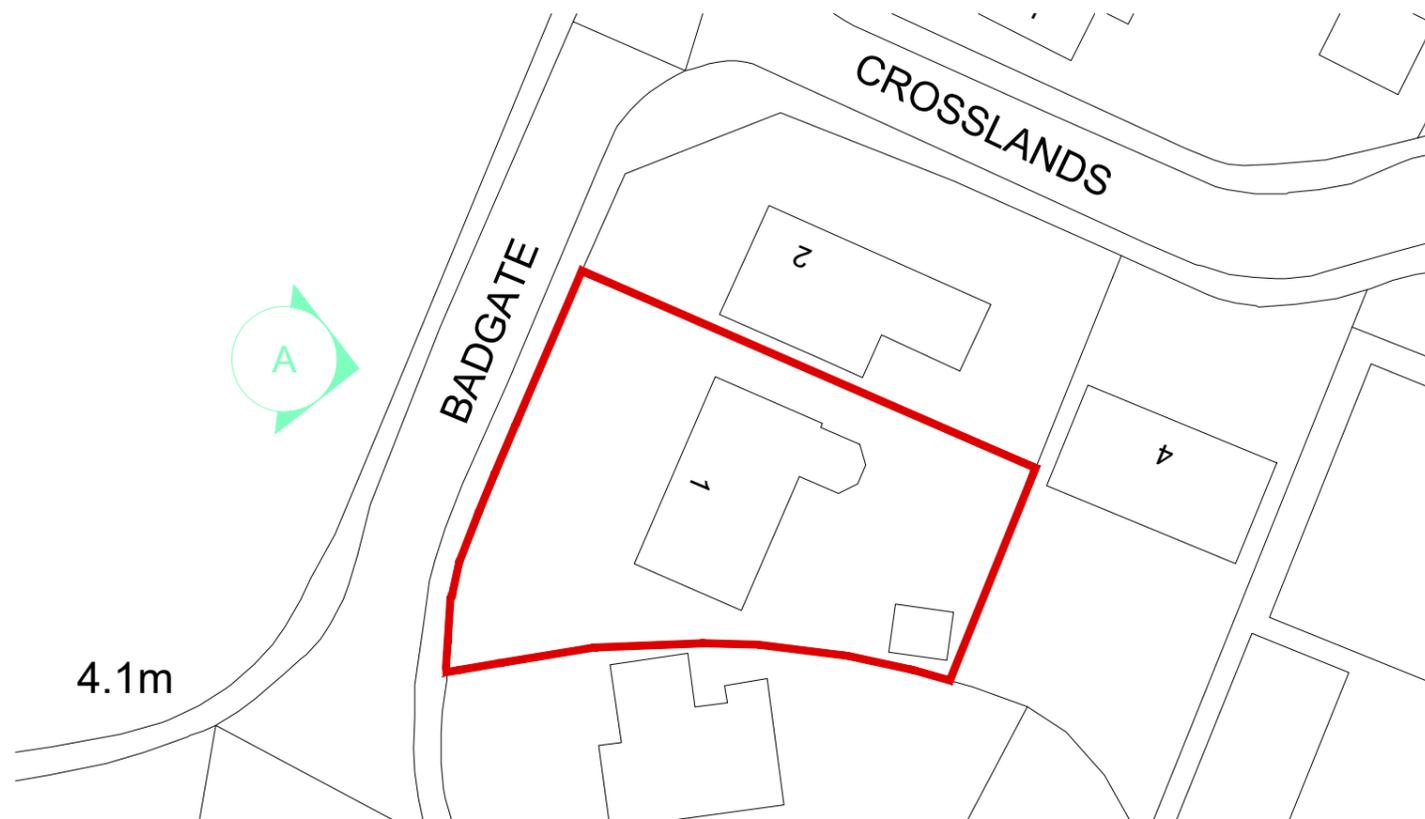

Block Plan 1:500

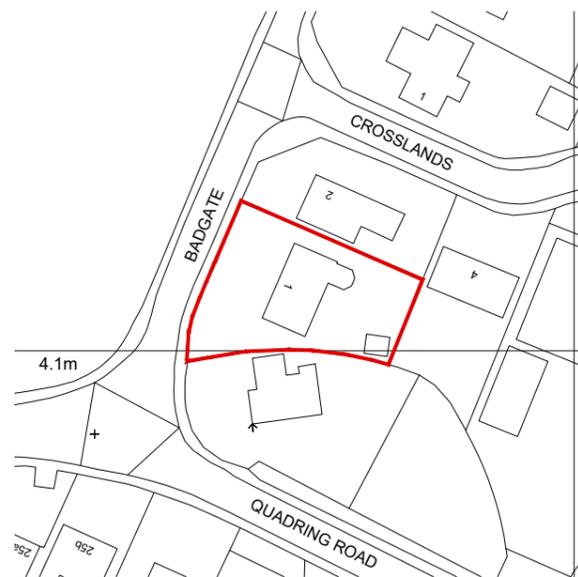

Location Plan 1:1250

1:50	0	0.5m	1m	1.5m	
1:100	0	1m	2m	3m	
1:200	0	2m	4m	6m	
1:500	0	5m	10m	15m	
1:1250	0	10m	20m	30m	40m
1:2500	0	20m	40m	60m	80m

Revisions:

JB Architectural Design Services
 Durham House, 44 Northorpe Road
 Donington, Spalding. PE114XU

M: 07837 735718
 E: info@brammadesign.co.uk
 W: www.brammadesign.co.uk

Client:
Mr I Ford

Project:
**Proposed replacement windows
 1 Badgate, Donington, Spalding**

Drawing:
Block & Location Plans

Scales: 1:500, 1:1250	Paper Size: A3	Date: 24/10/25	Drawn: JRB
--------------------------	-------------------	-------------------	---------------

Drawing Number:
208-01-BLP01

Do not scale or measure from this drawing. All dimensions to be checked on site or in the workshop before work commences. All discrepancies should be reported to the above office. This drawing should be read in conjunction with any associated specifications, standard details, Architects &/or Engineers drawings/details along with any other relevant information. The copyright to this drawing is owned by JB Architectural Design Services