

HOLBEACH MANOR EAST, FLEET ROAD, HOLBEACH



PROPOSED RESIDENTIAL DEVELOPMENT
APPROVED UNDER H09-0332-16



NOTES:

The details depicted on this drawing are the copyright to Seagate Homes and may not be reproduced without permission. This drawing must not be re-issued, loaned or copied without the consent. Errors omissions and discrepancies should be reported to the originator immediately.

All dimensions to be checked on site prior to construction or off-site fabrication by the Contractor, his Sub-contractor or Supplier.

Do not scale plans - use figure or grid dimensions where given. Any deviation from the drawing is to be reported to the originator immediately.

IF IN DOUBT ASK !

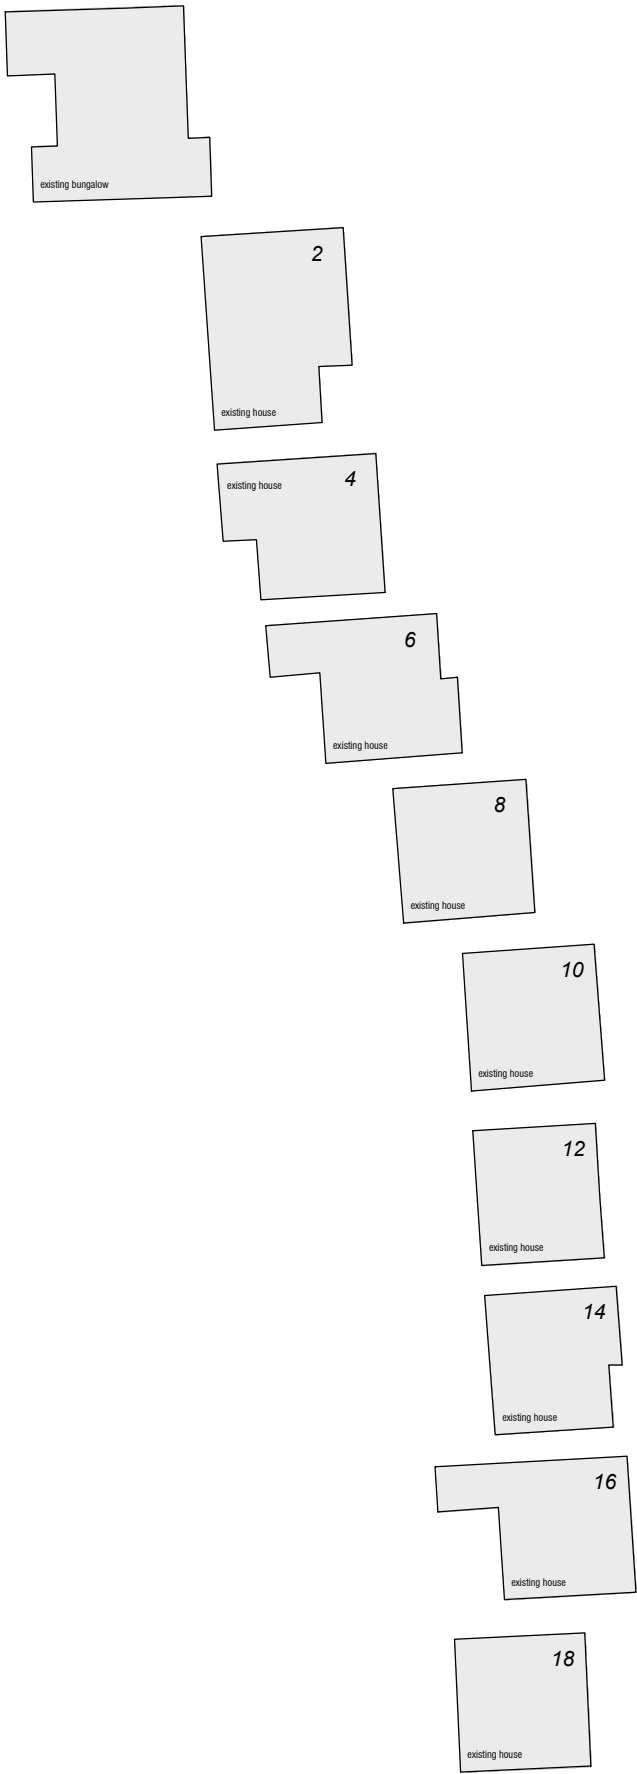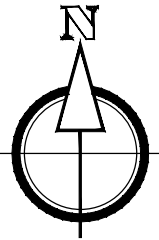

A	Bin collection point omitted from plan. Bin collection by private management company.	24.08.2021
Revision	Notes	Date



Project: PROPOSED RESIDENTIAL DEVELOPMENT, EAST OF HOLBEACH MANOR, FLEET ROAD, HOLBEACH		
Drawing: PROPOSED SITE LAYOUT		
Drawn: MD	Date: 27.05.2021	
Status: PLANNING	Scale: 1:500 @ A2	
Drawing Number: HME-SH-SP-AR-01 rev A		