



0 10 20
Scale Bar 1:250




0 20 50 100
Scale Bar 1:1250

N



Block Plan, 1:250@A3

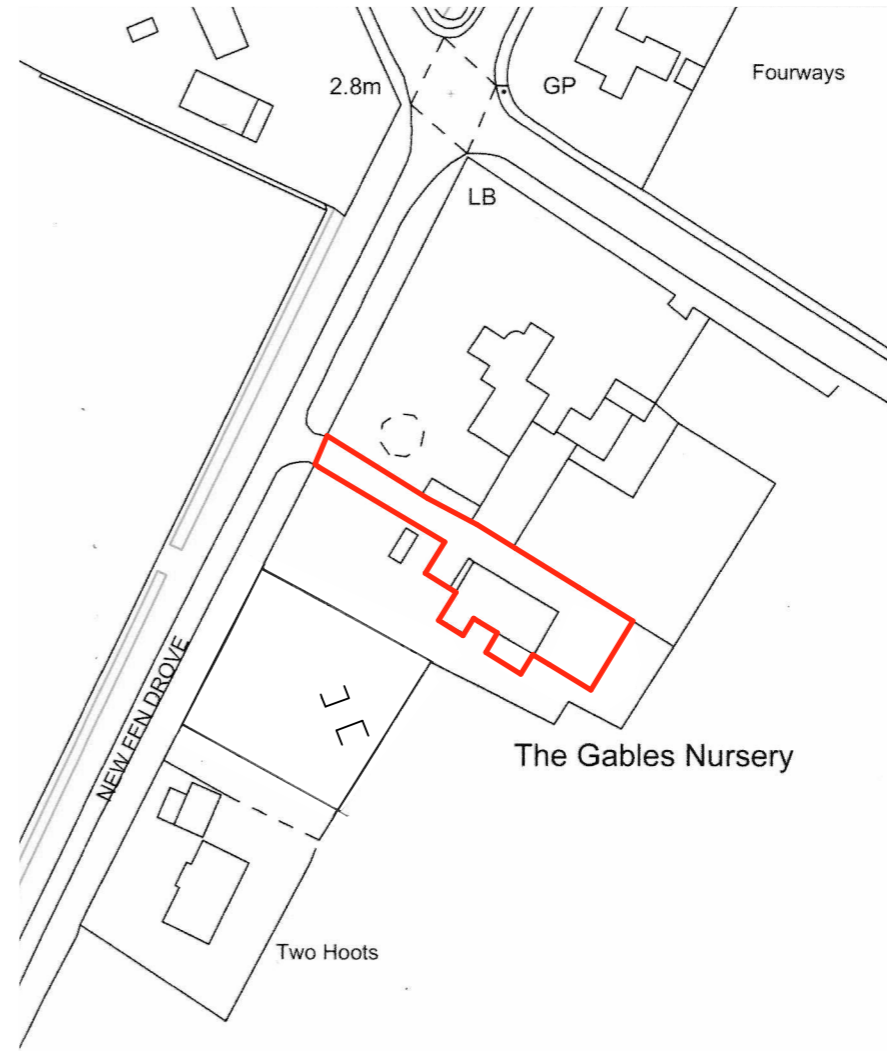

Location Plan, 1:1250@A3

Please Note:

- This drawing may be printed and scaled FOR PLANNING PURPOSES.
- All dimensions to be CHECKED ON SITE and any DISCREPANCY reported to Design Three Sixty.
- The site boundary shown is the best assumed from available data & does NOT represent legal ownership.
- All dimensions in mm unless otherwise stated.

Revisions.

DESIGN THREE SIXTY

E: info@designthreesixty.co.uk
T: +44 (0) 7904 224864
W: www.designthreesixty.co.uk

Project:
Class Q Conversion of Farm Building to Residential

Gables Nursery,
New Fen Drive,
Gedney Hill
Spalding
PE12 0PY

Client:
Mr N Geerlings

Drawing Title:
Location and Block Plan

Drawing by: IG / KF
Checked by: IG / KF

Date: 30-12-2024
Scale: As Shown @A3

Drawing Number: 157-03
Revision: 0 (A) / B / C / D / E / F / G / H / I / J / K