




PROPOSED SHADOWS

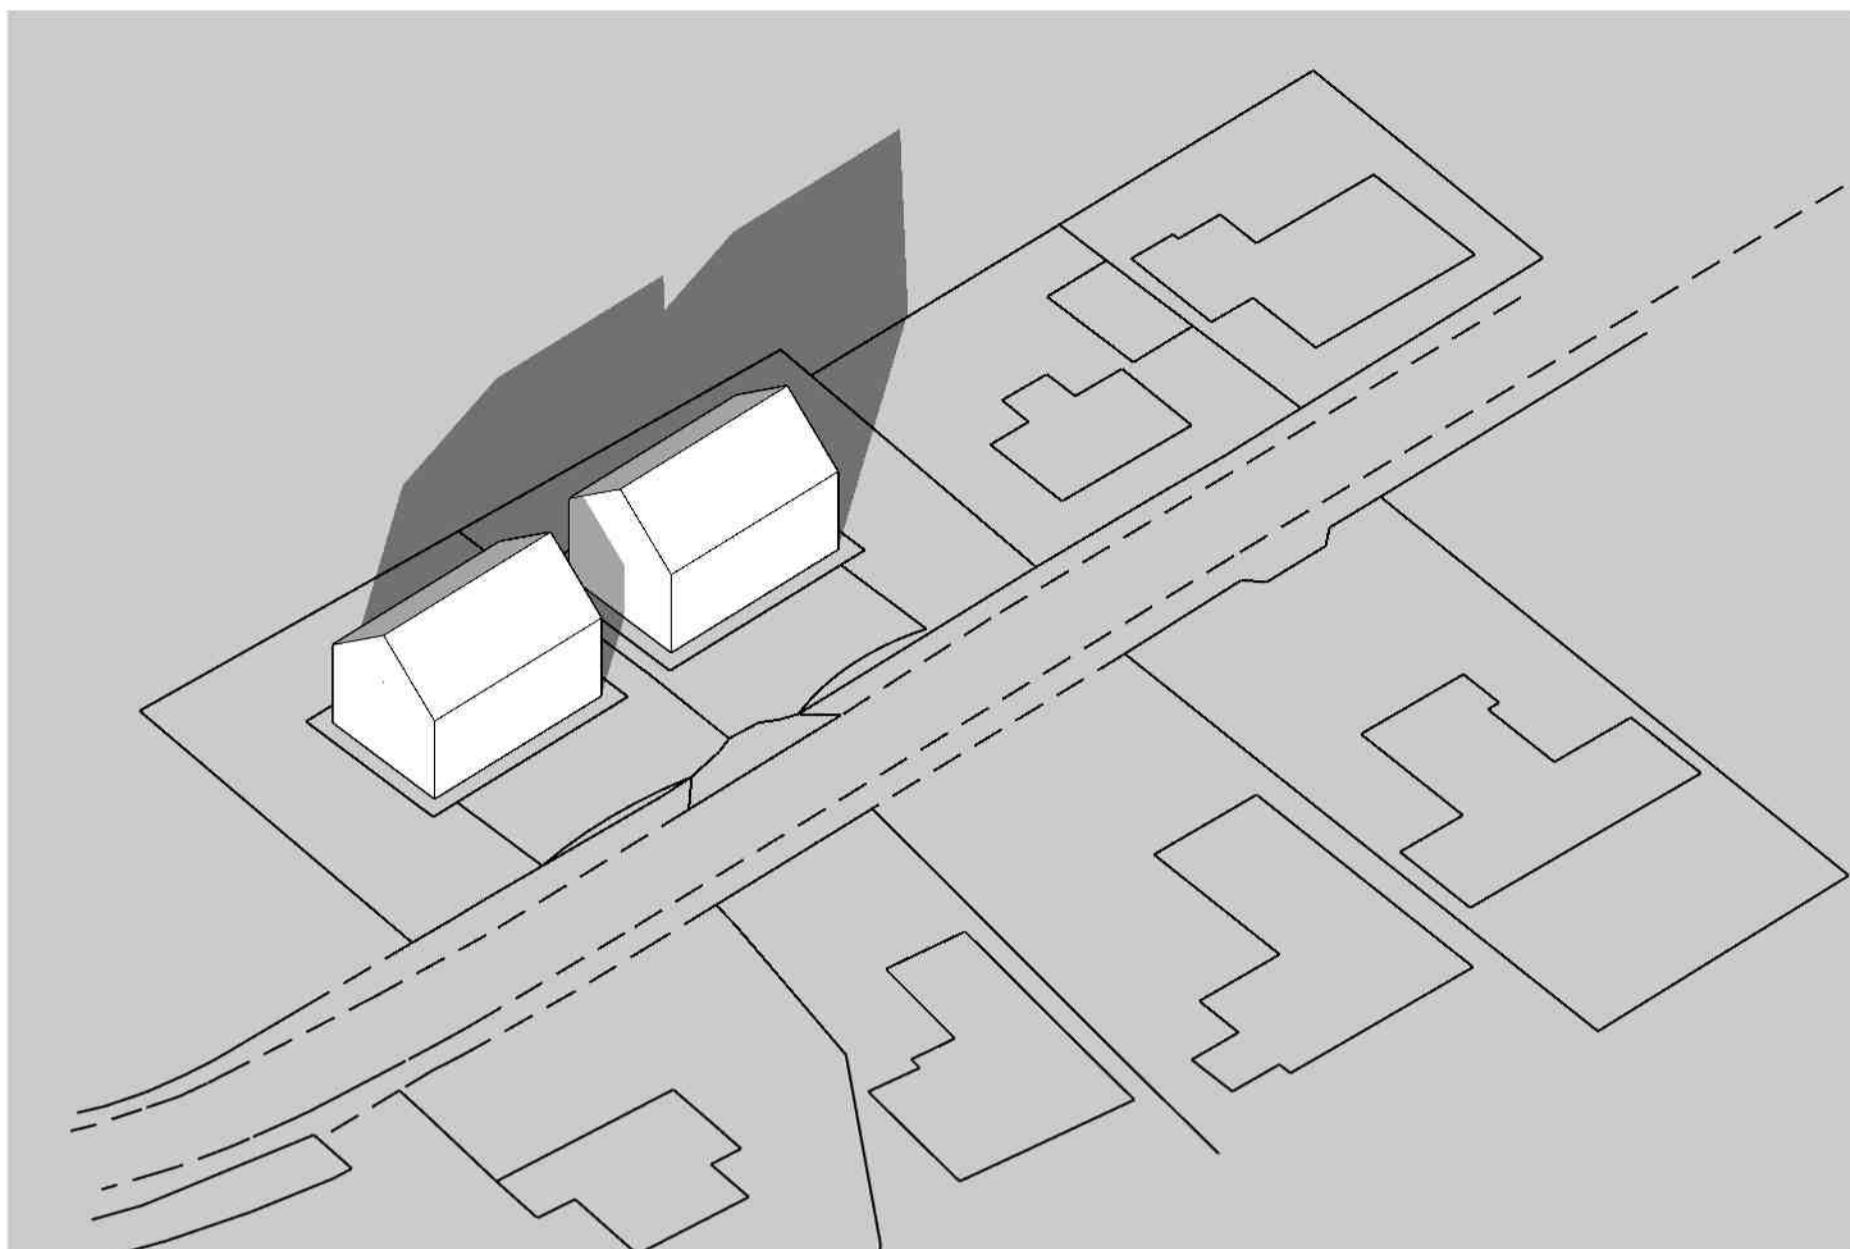


7:00AM

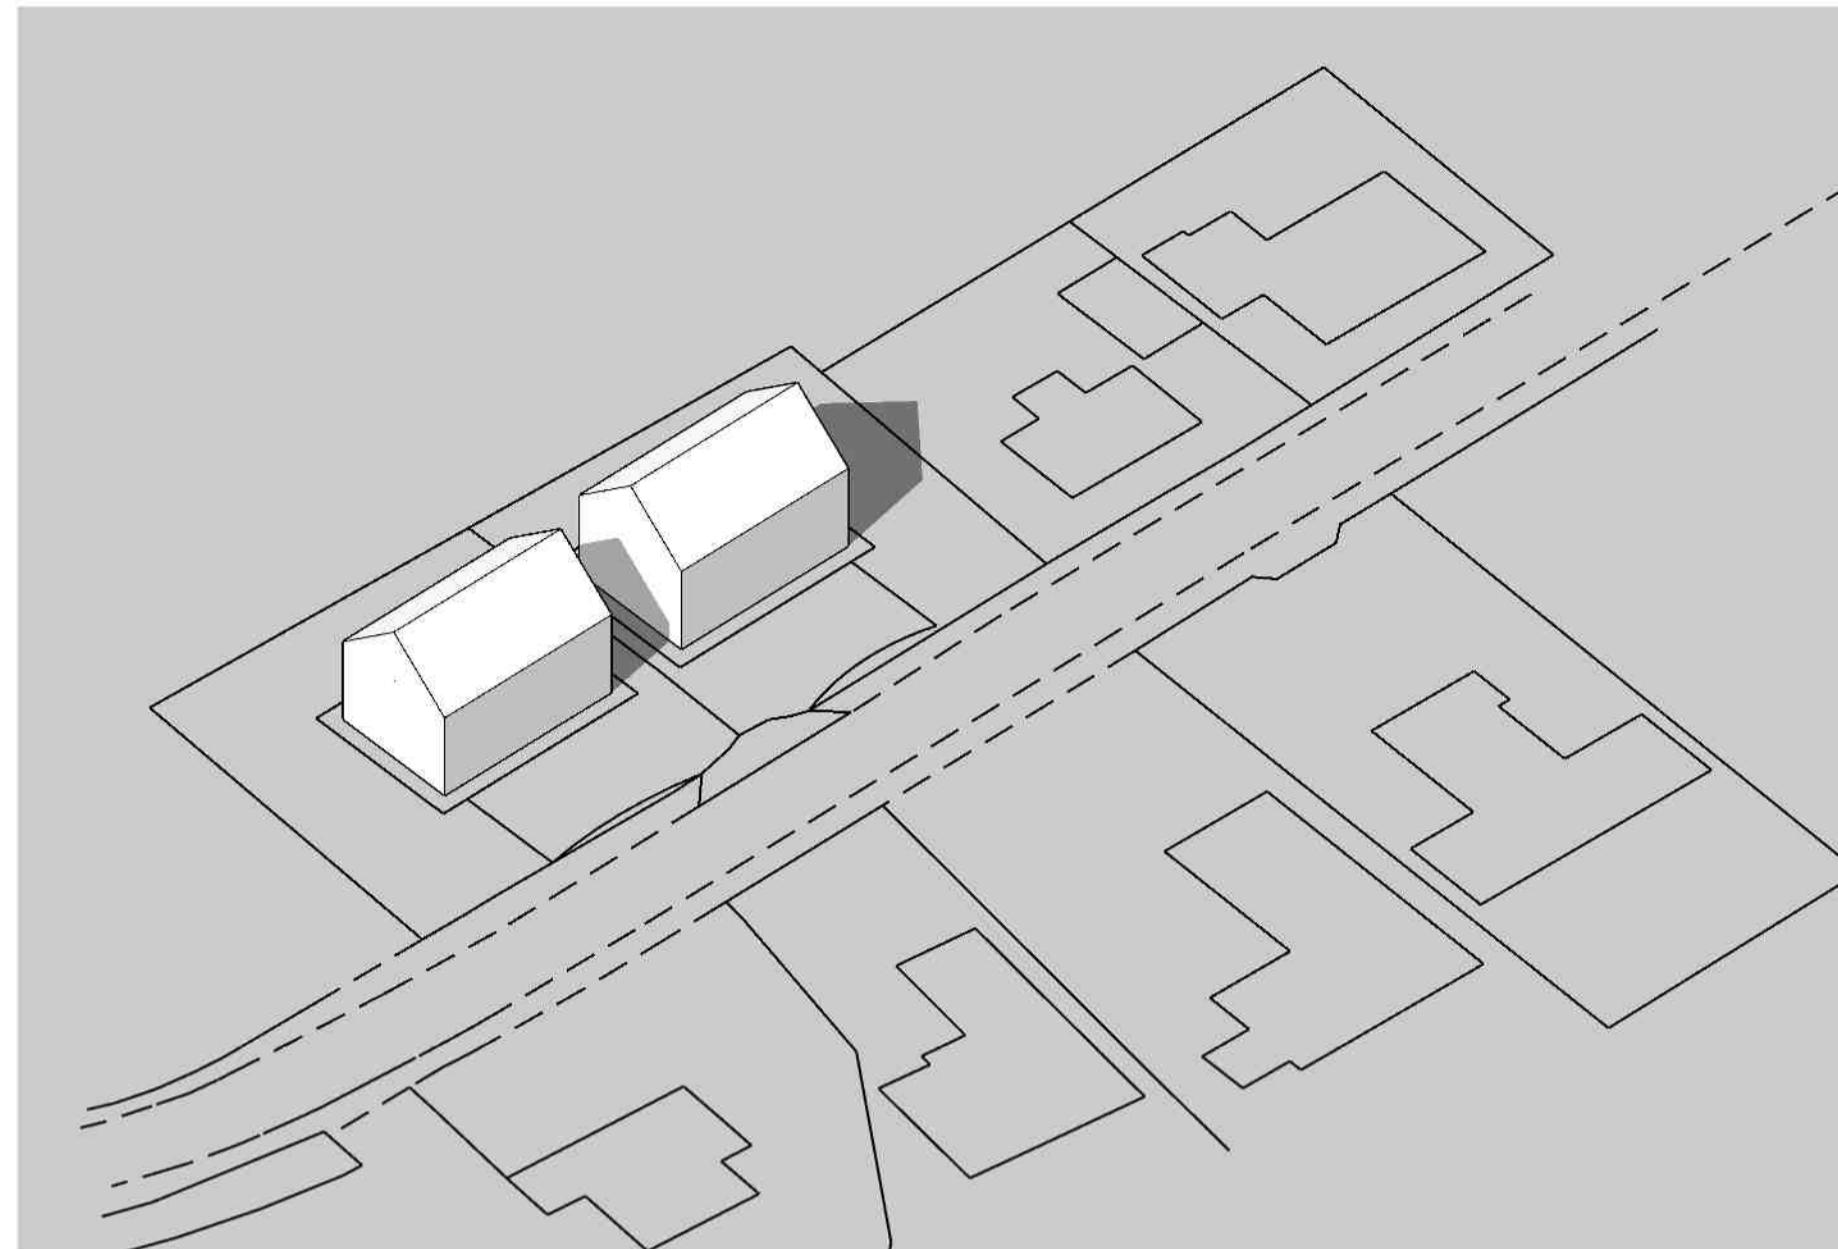


9:00AM

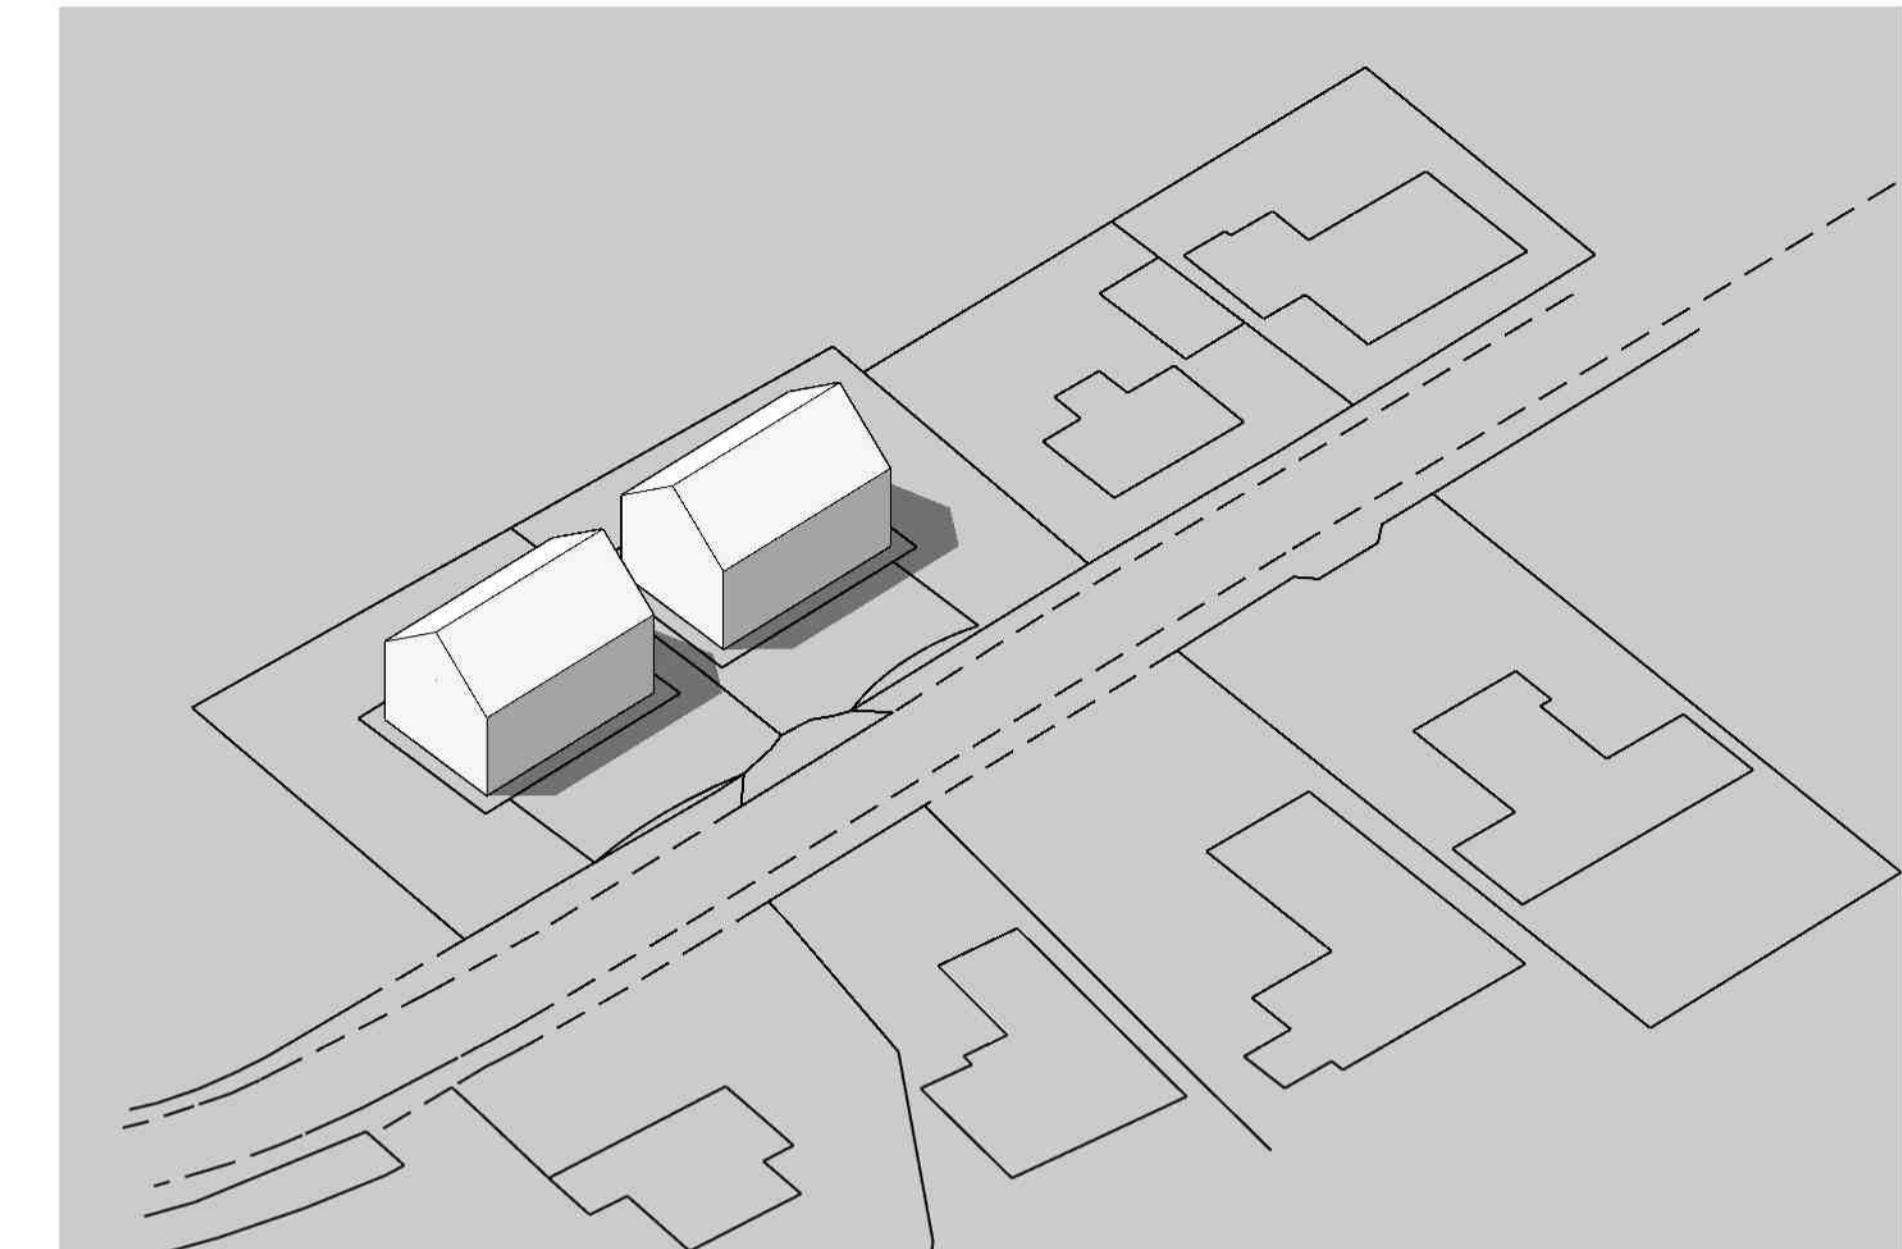

MID-DAY

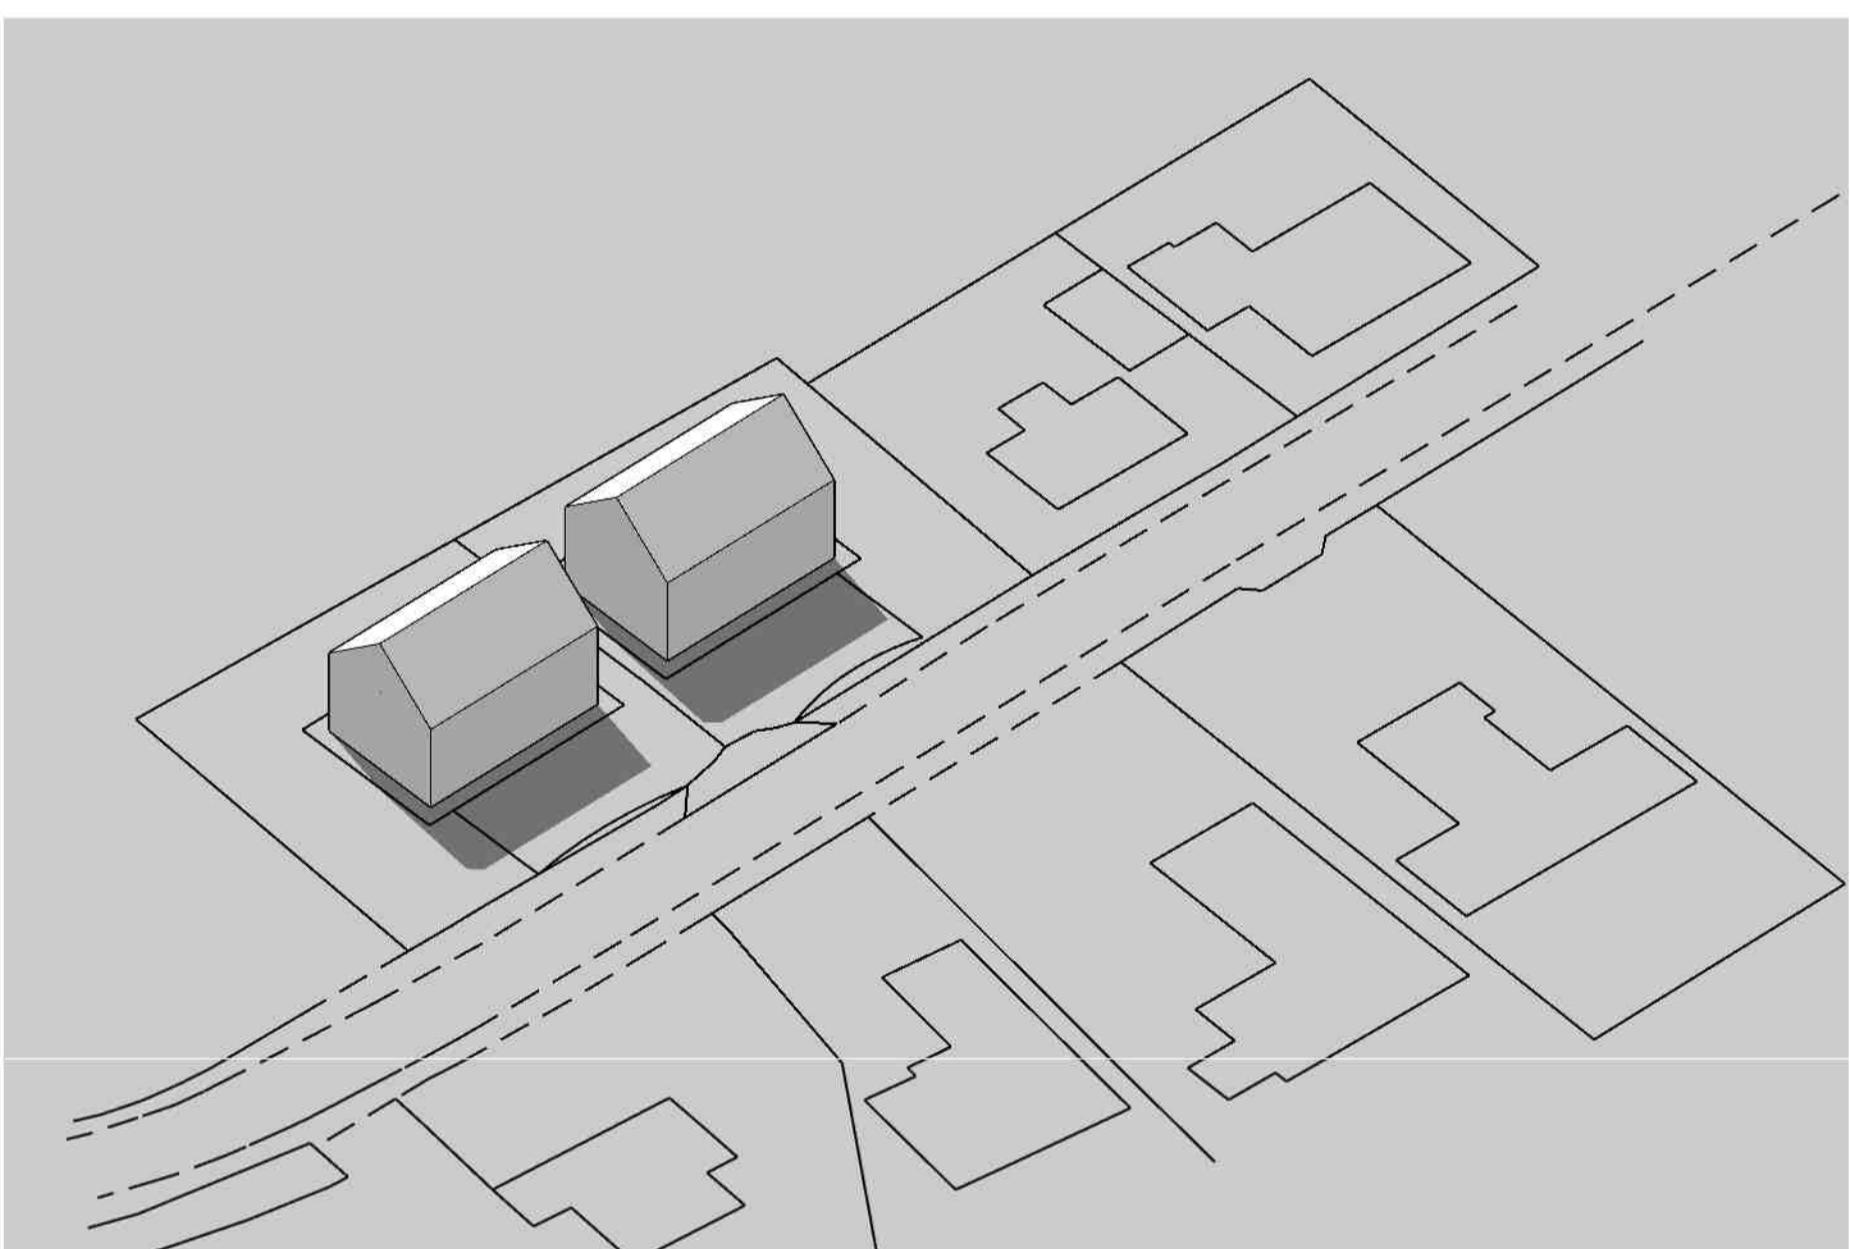

3:00PM

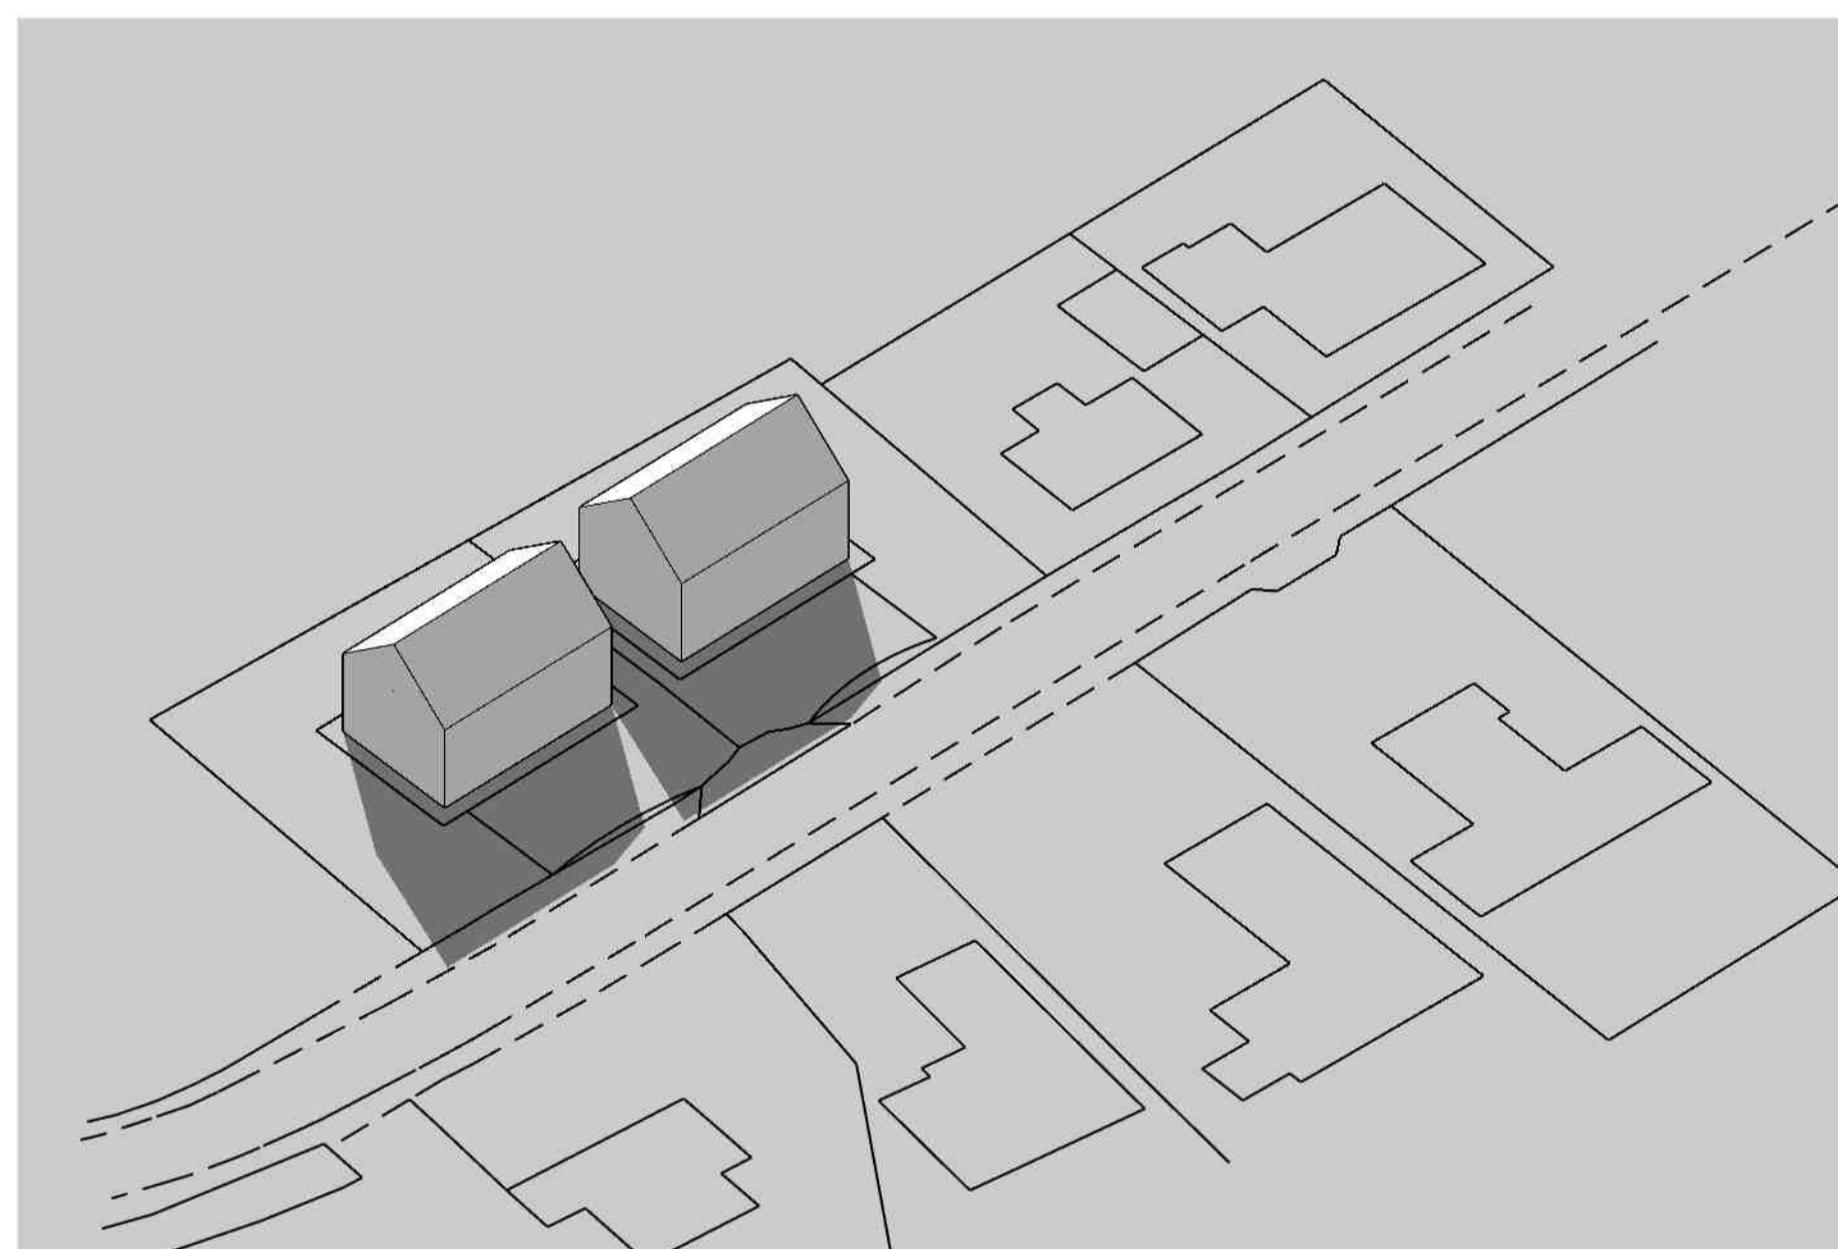

5:00PM

ALL SHADOWS SHOWN ARE  
CAST BY THE SUN DATED  
21ST MARCH THROUGH THE  
DAY AT THE TIMES SHOWN

ALL DIAGRAMS AND  
INFORMATION ARE IN  
ACCORDANCE WITH BRE SITE  
LAYOUT PLANNING FOR  
DAYLIGHT AND SUNLIGHT

A SCHEME REDESIGN	JULY 2025
<b>G. R. MERCHANT LTD.</b>	
ARCHITECTURAL CONSULTANTS	
4 Wrights Mews 12A Park Road, Holbeach, Spalding, Lincs. PE12 7EE Tel: 01473 460100 E-Mail: office@grmerchantltd.com Website: www.grmerchantltd.com	
CLIENT	MR. P. WATSON
PROJECT	RESIDENTIAL DEVELOPMENT 'ROZEL' MARSH ROAD GEDNEY DROVE END SPALDING, LINCS. PE12 9PL
DRAWING TITLE	DAYLIGHT PLANS
SCALE	1:200
DATE	DEC 2025
PROJECT No.	4475-24
REVISION	
DRAWING No.	05
ORIGINAL SHEET SIZE	A1