




PROPOSED SHADOWS

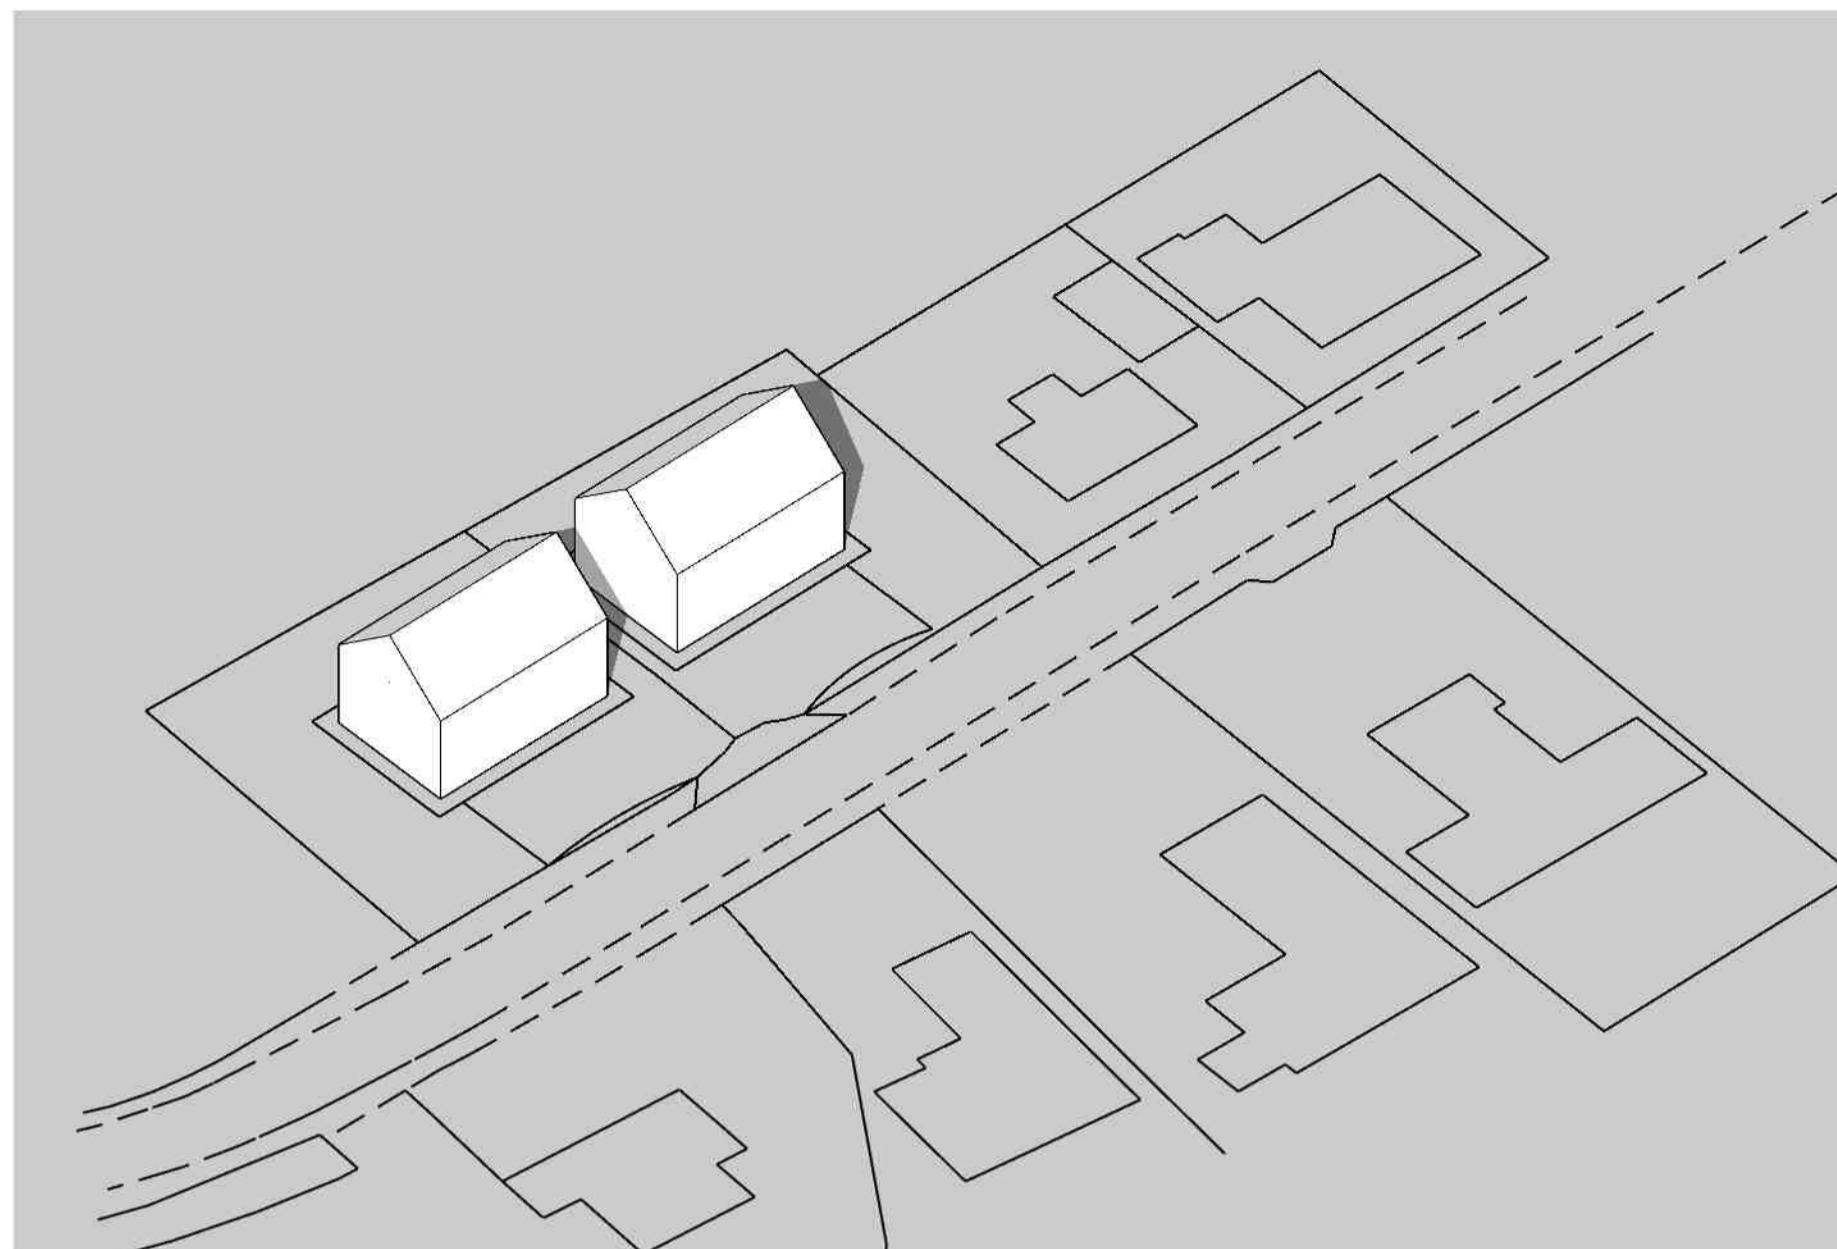


7:00AM

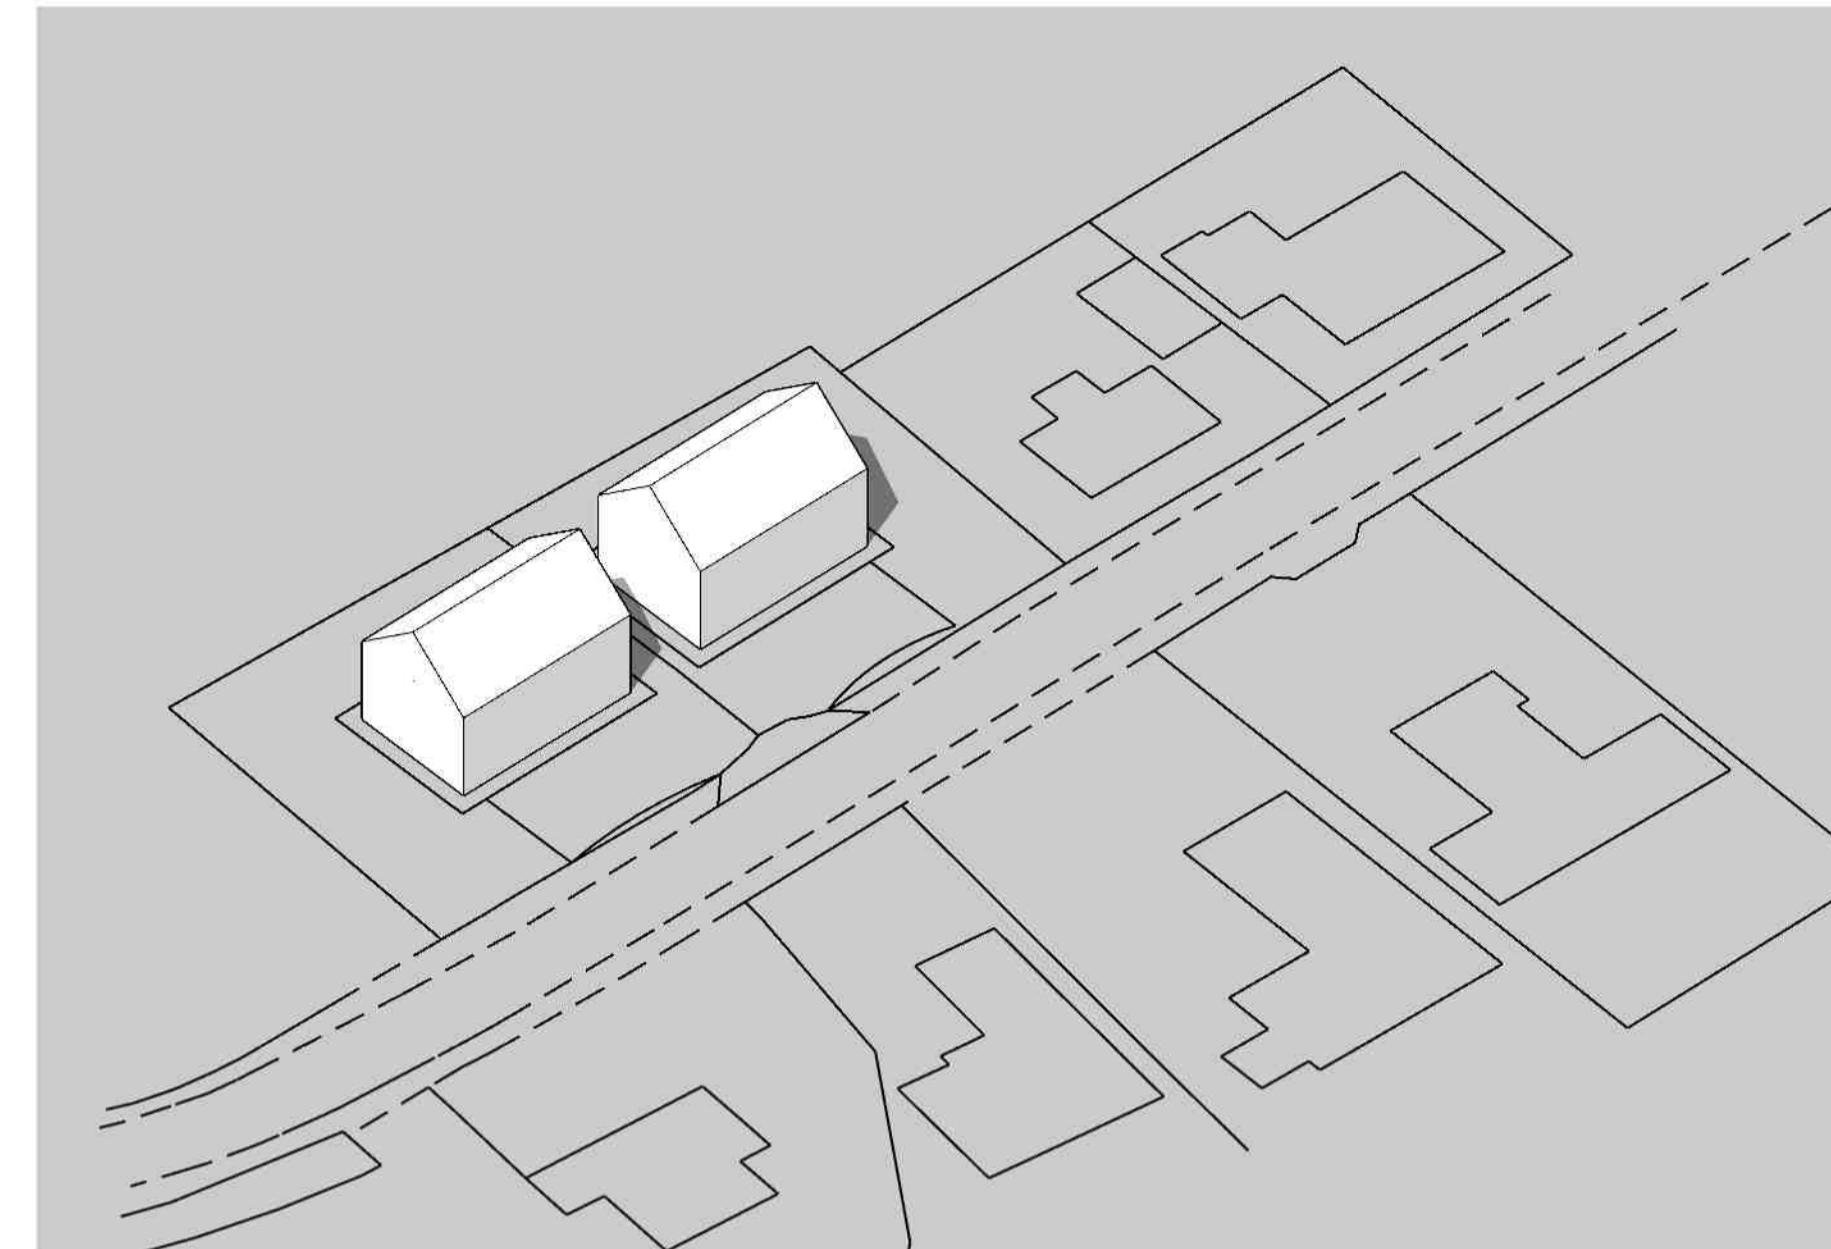


9:00AM

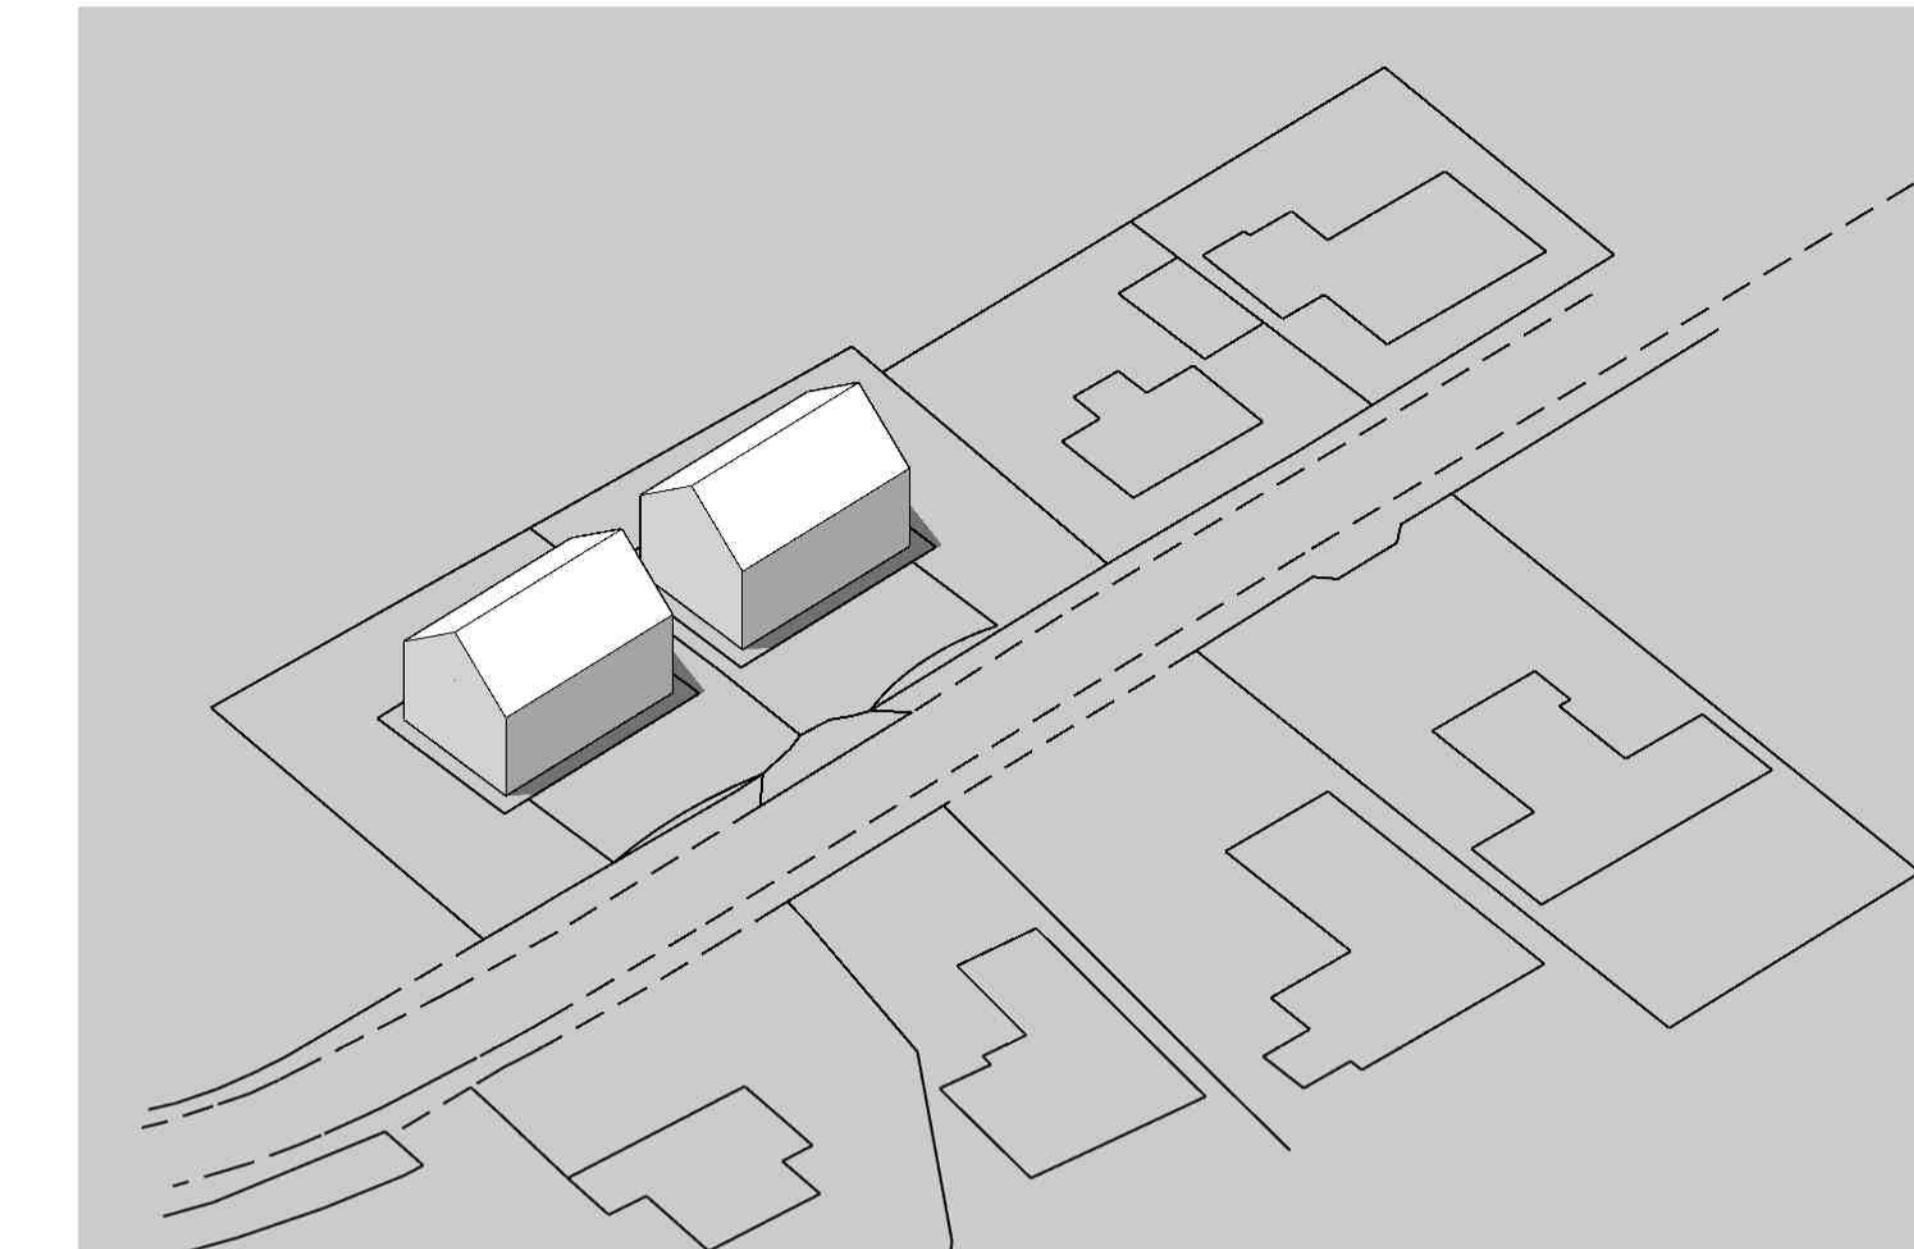

MID-DAY

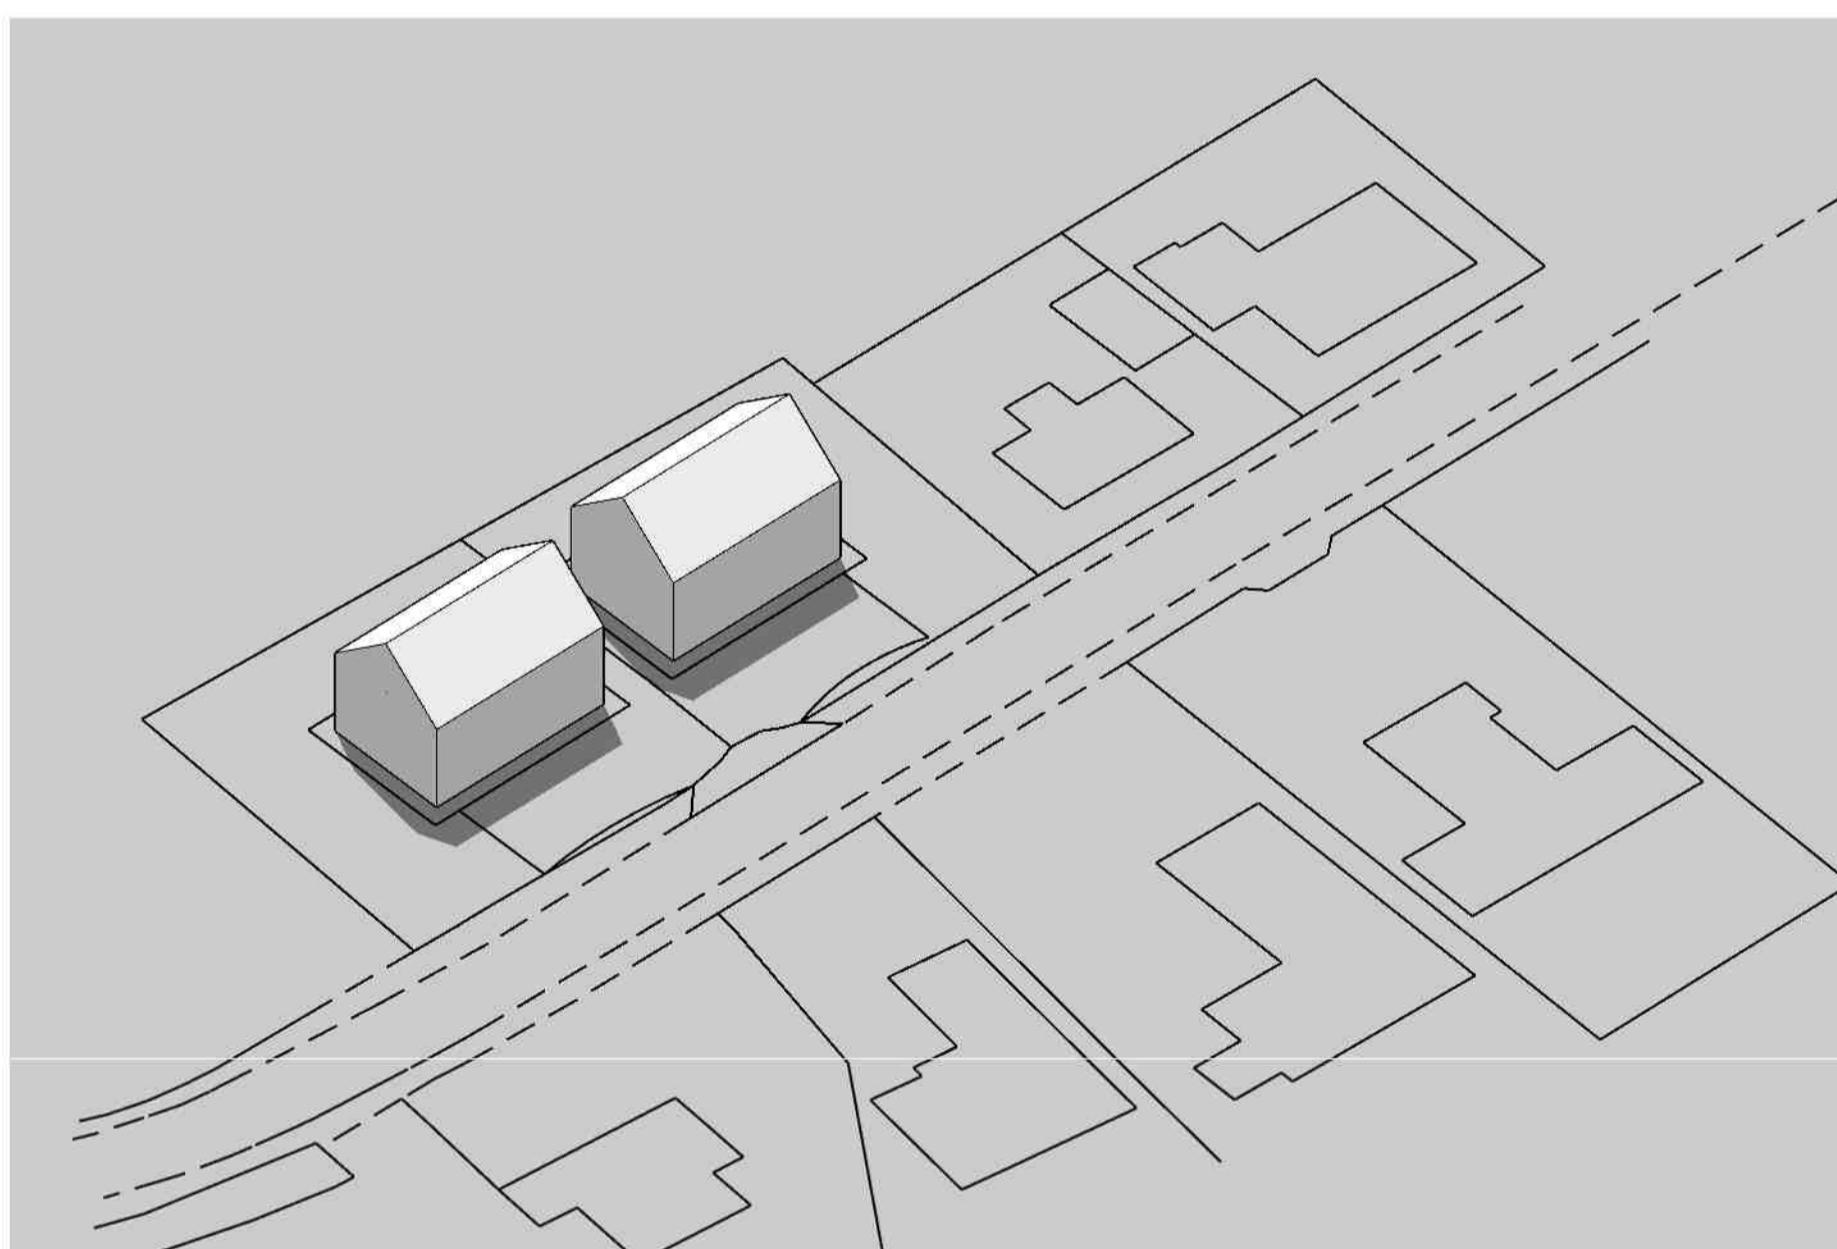

3:00PM

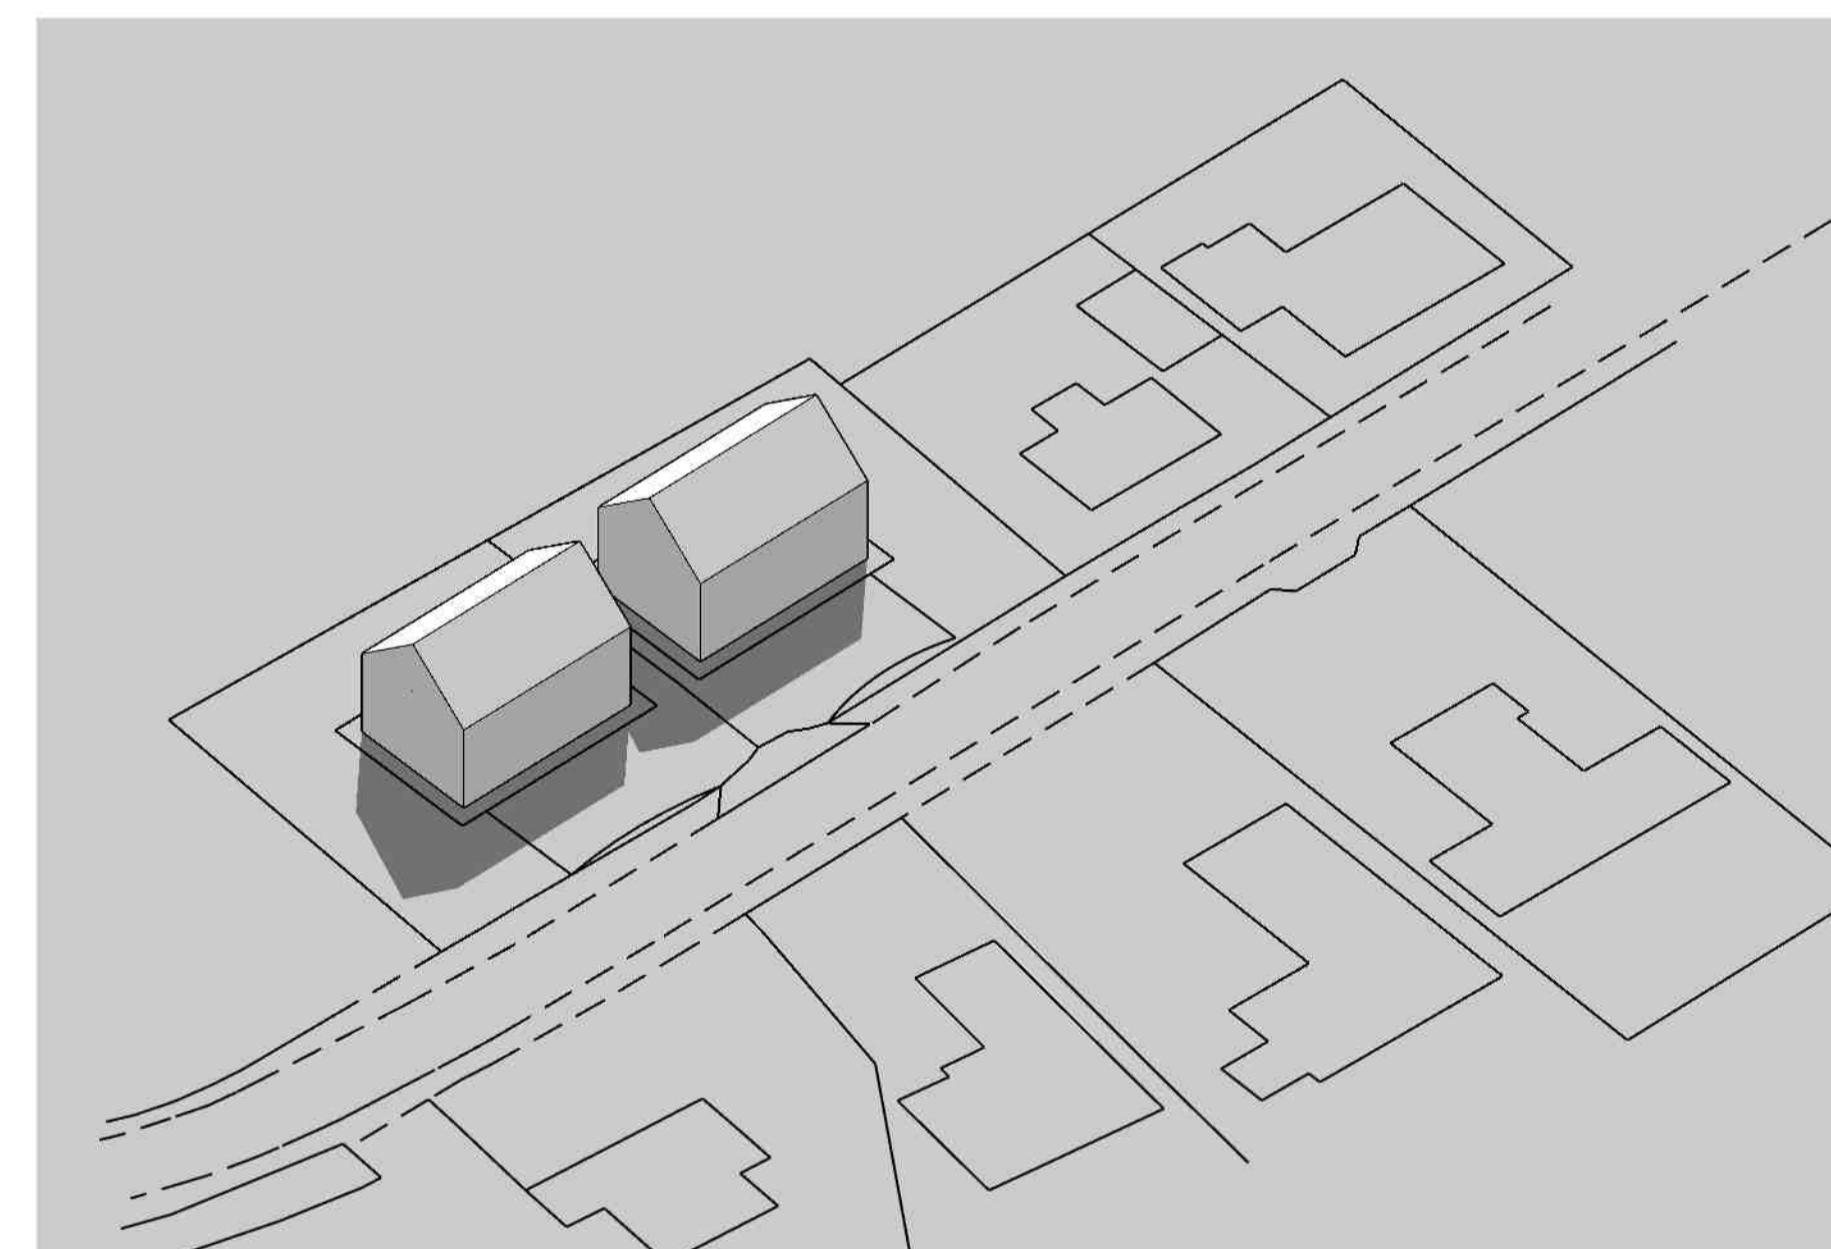

5:00PM

ALL SHADOWS SHOW ARE
CAST BY THE SUN DATED
21ST JUNE THROUGH THE
DAY AT THE TIMES SHOWN

ALL DIAGRAMS AND
INFORMATION ARE IN
ACCORDANCE WITH BRE SITE
LAYOUT PLANNING FOR
DAYLIGHT AND SUNLIGHT

G. R. MERCHANT LTD.	
ARCHITECTURAL CONSULTANTS	
4 Wrights Mews 12A Park Road, Holbeach, Spalding, Lincs. PE12 7EE Tel: 01473 460100 E-Mail: office@grmerchantltd.com Website: www.grmerchantltd.com	GRM
CLIENT	MR. P. WATSON
PROJECT	RESIDENTIAL DEVELOPMENT 'ROZEL' MARSH ROAD GEDNEY DROVE END SPALDING, LINCS. PE12 9PL
DRAWING TITLE	DAYLIGHT PLANS
SCALE	1:200
DATE	JAN 2026
PROJECT No.	4475-24
REVISION	
DRAWING No.	06
ORIGINAL SHEET SIZE	A1