


Proposed Front Elevation 1:100


Proposed Side Elevation 1:100

Proposed Rear Elevation 1:100


Proposed Side Elevation 1:100

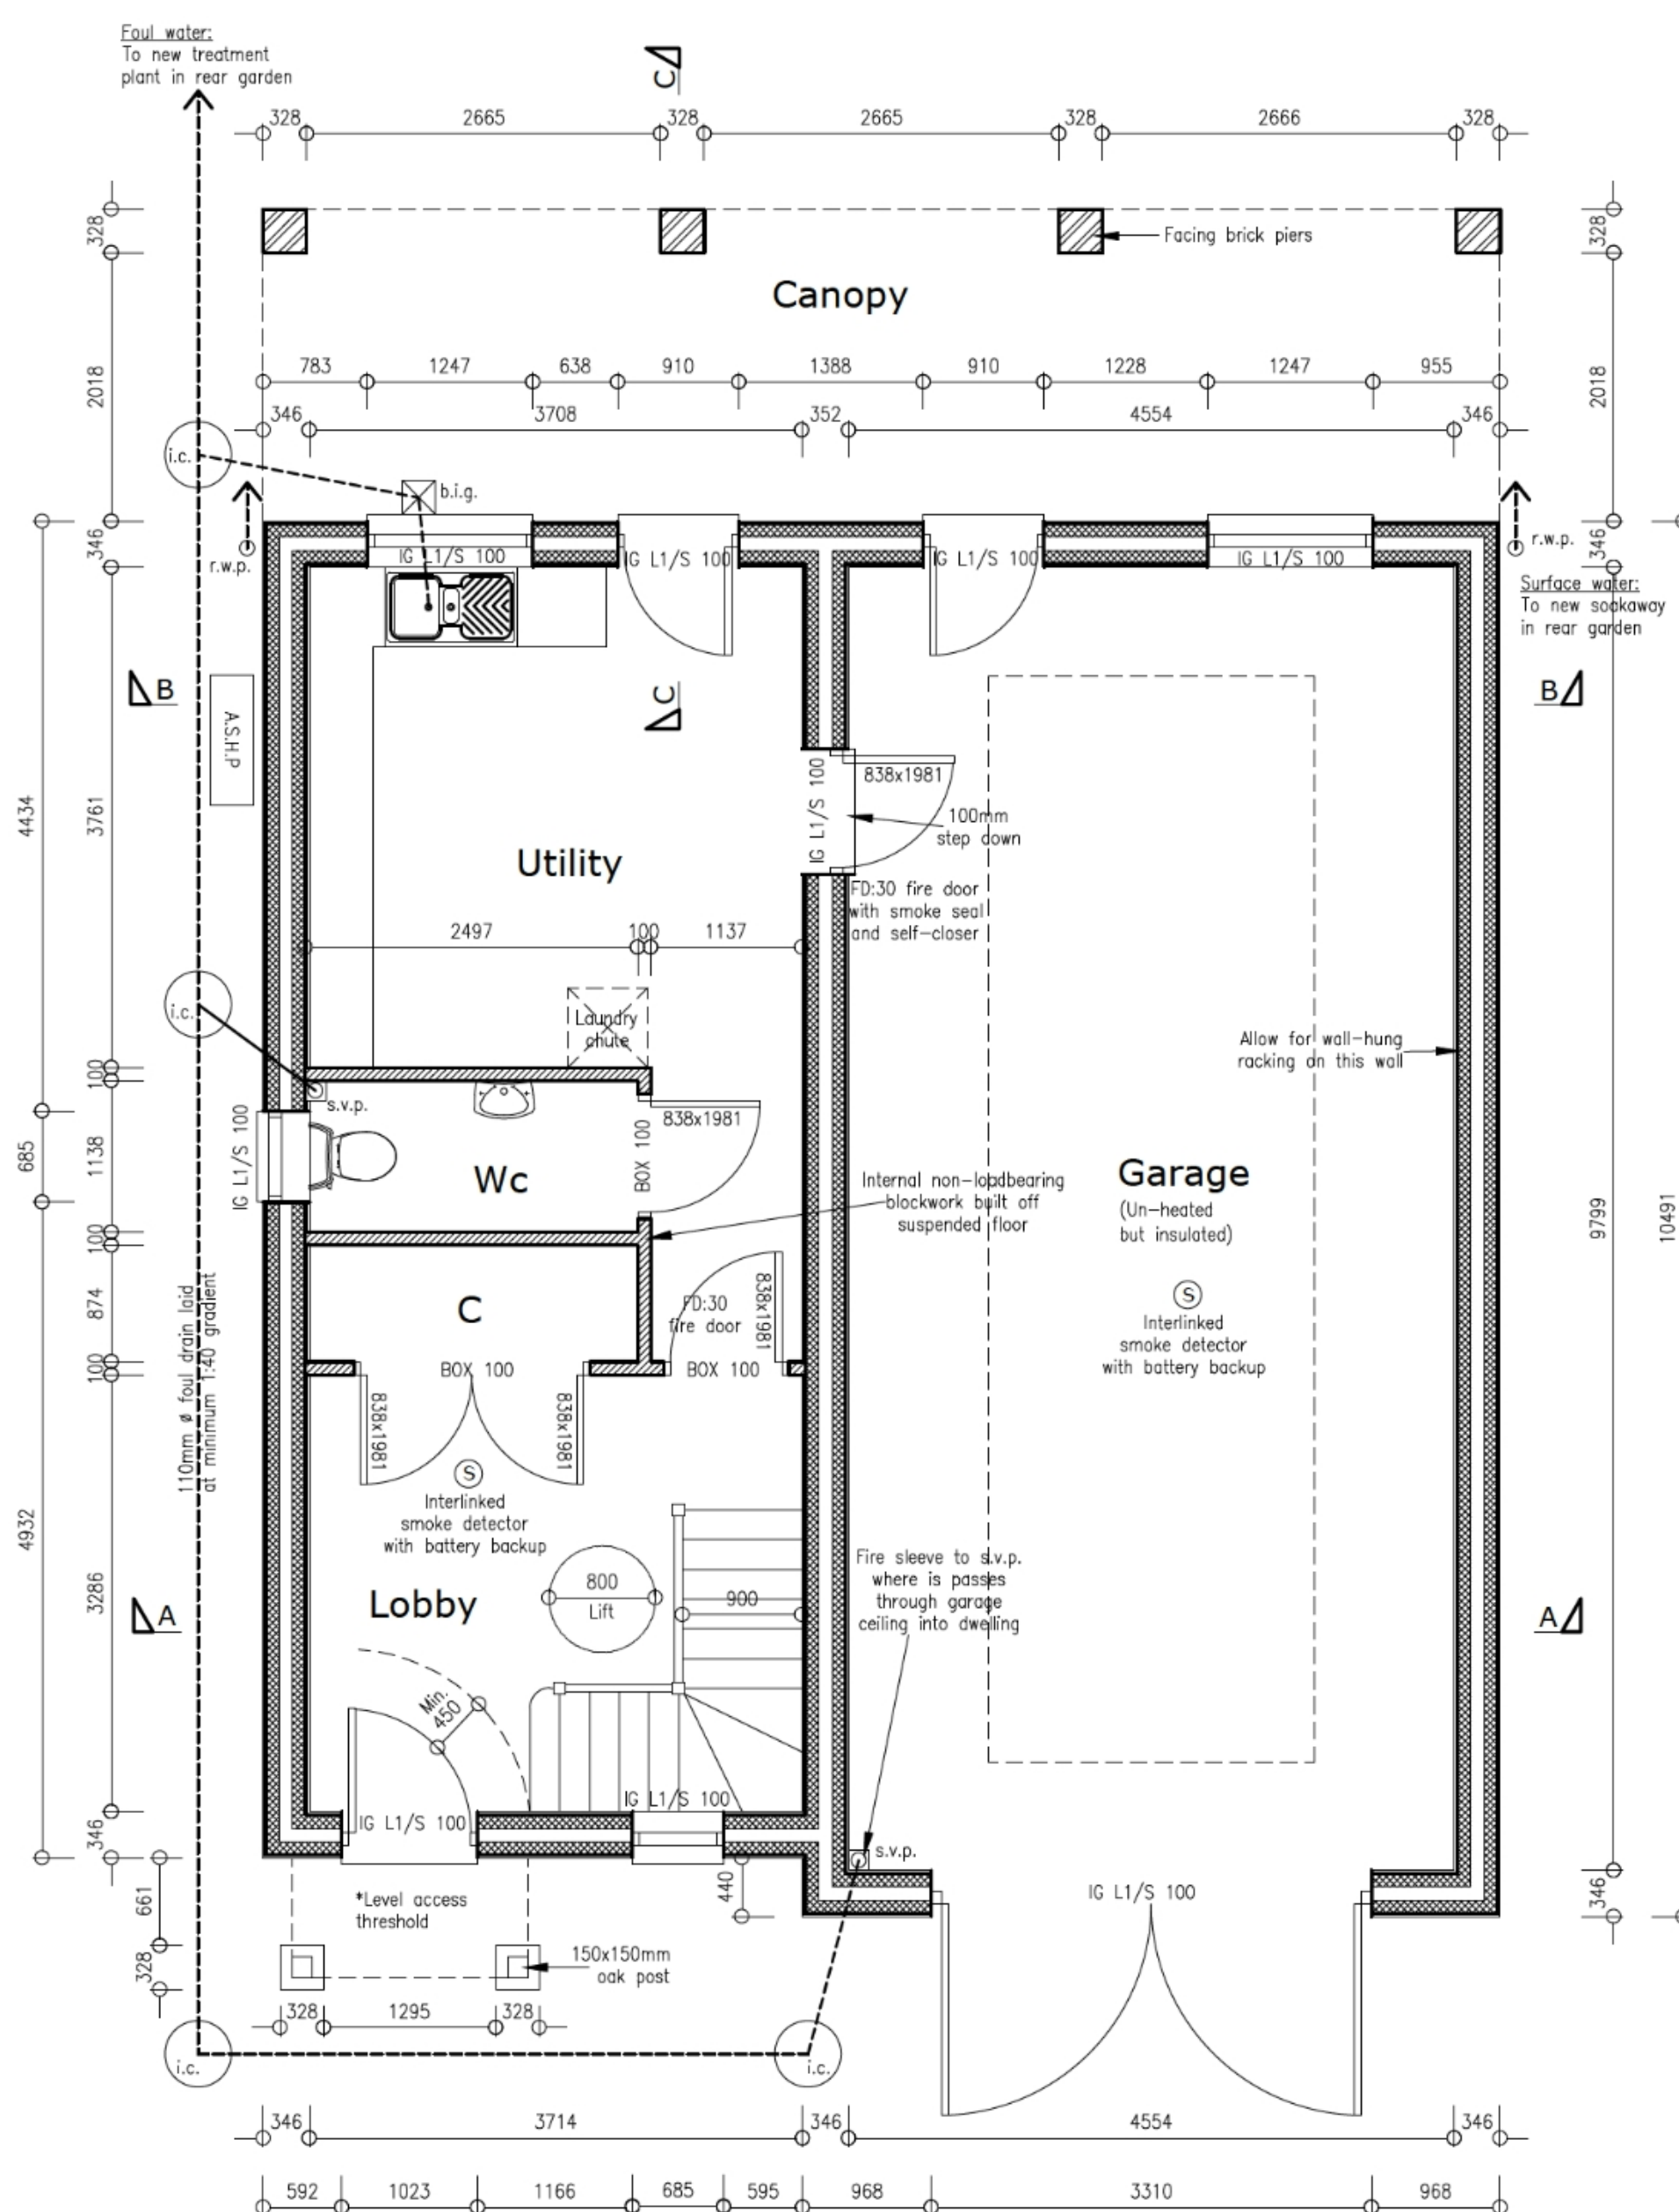

Proposed Ground Floor Plan 1:50

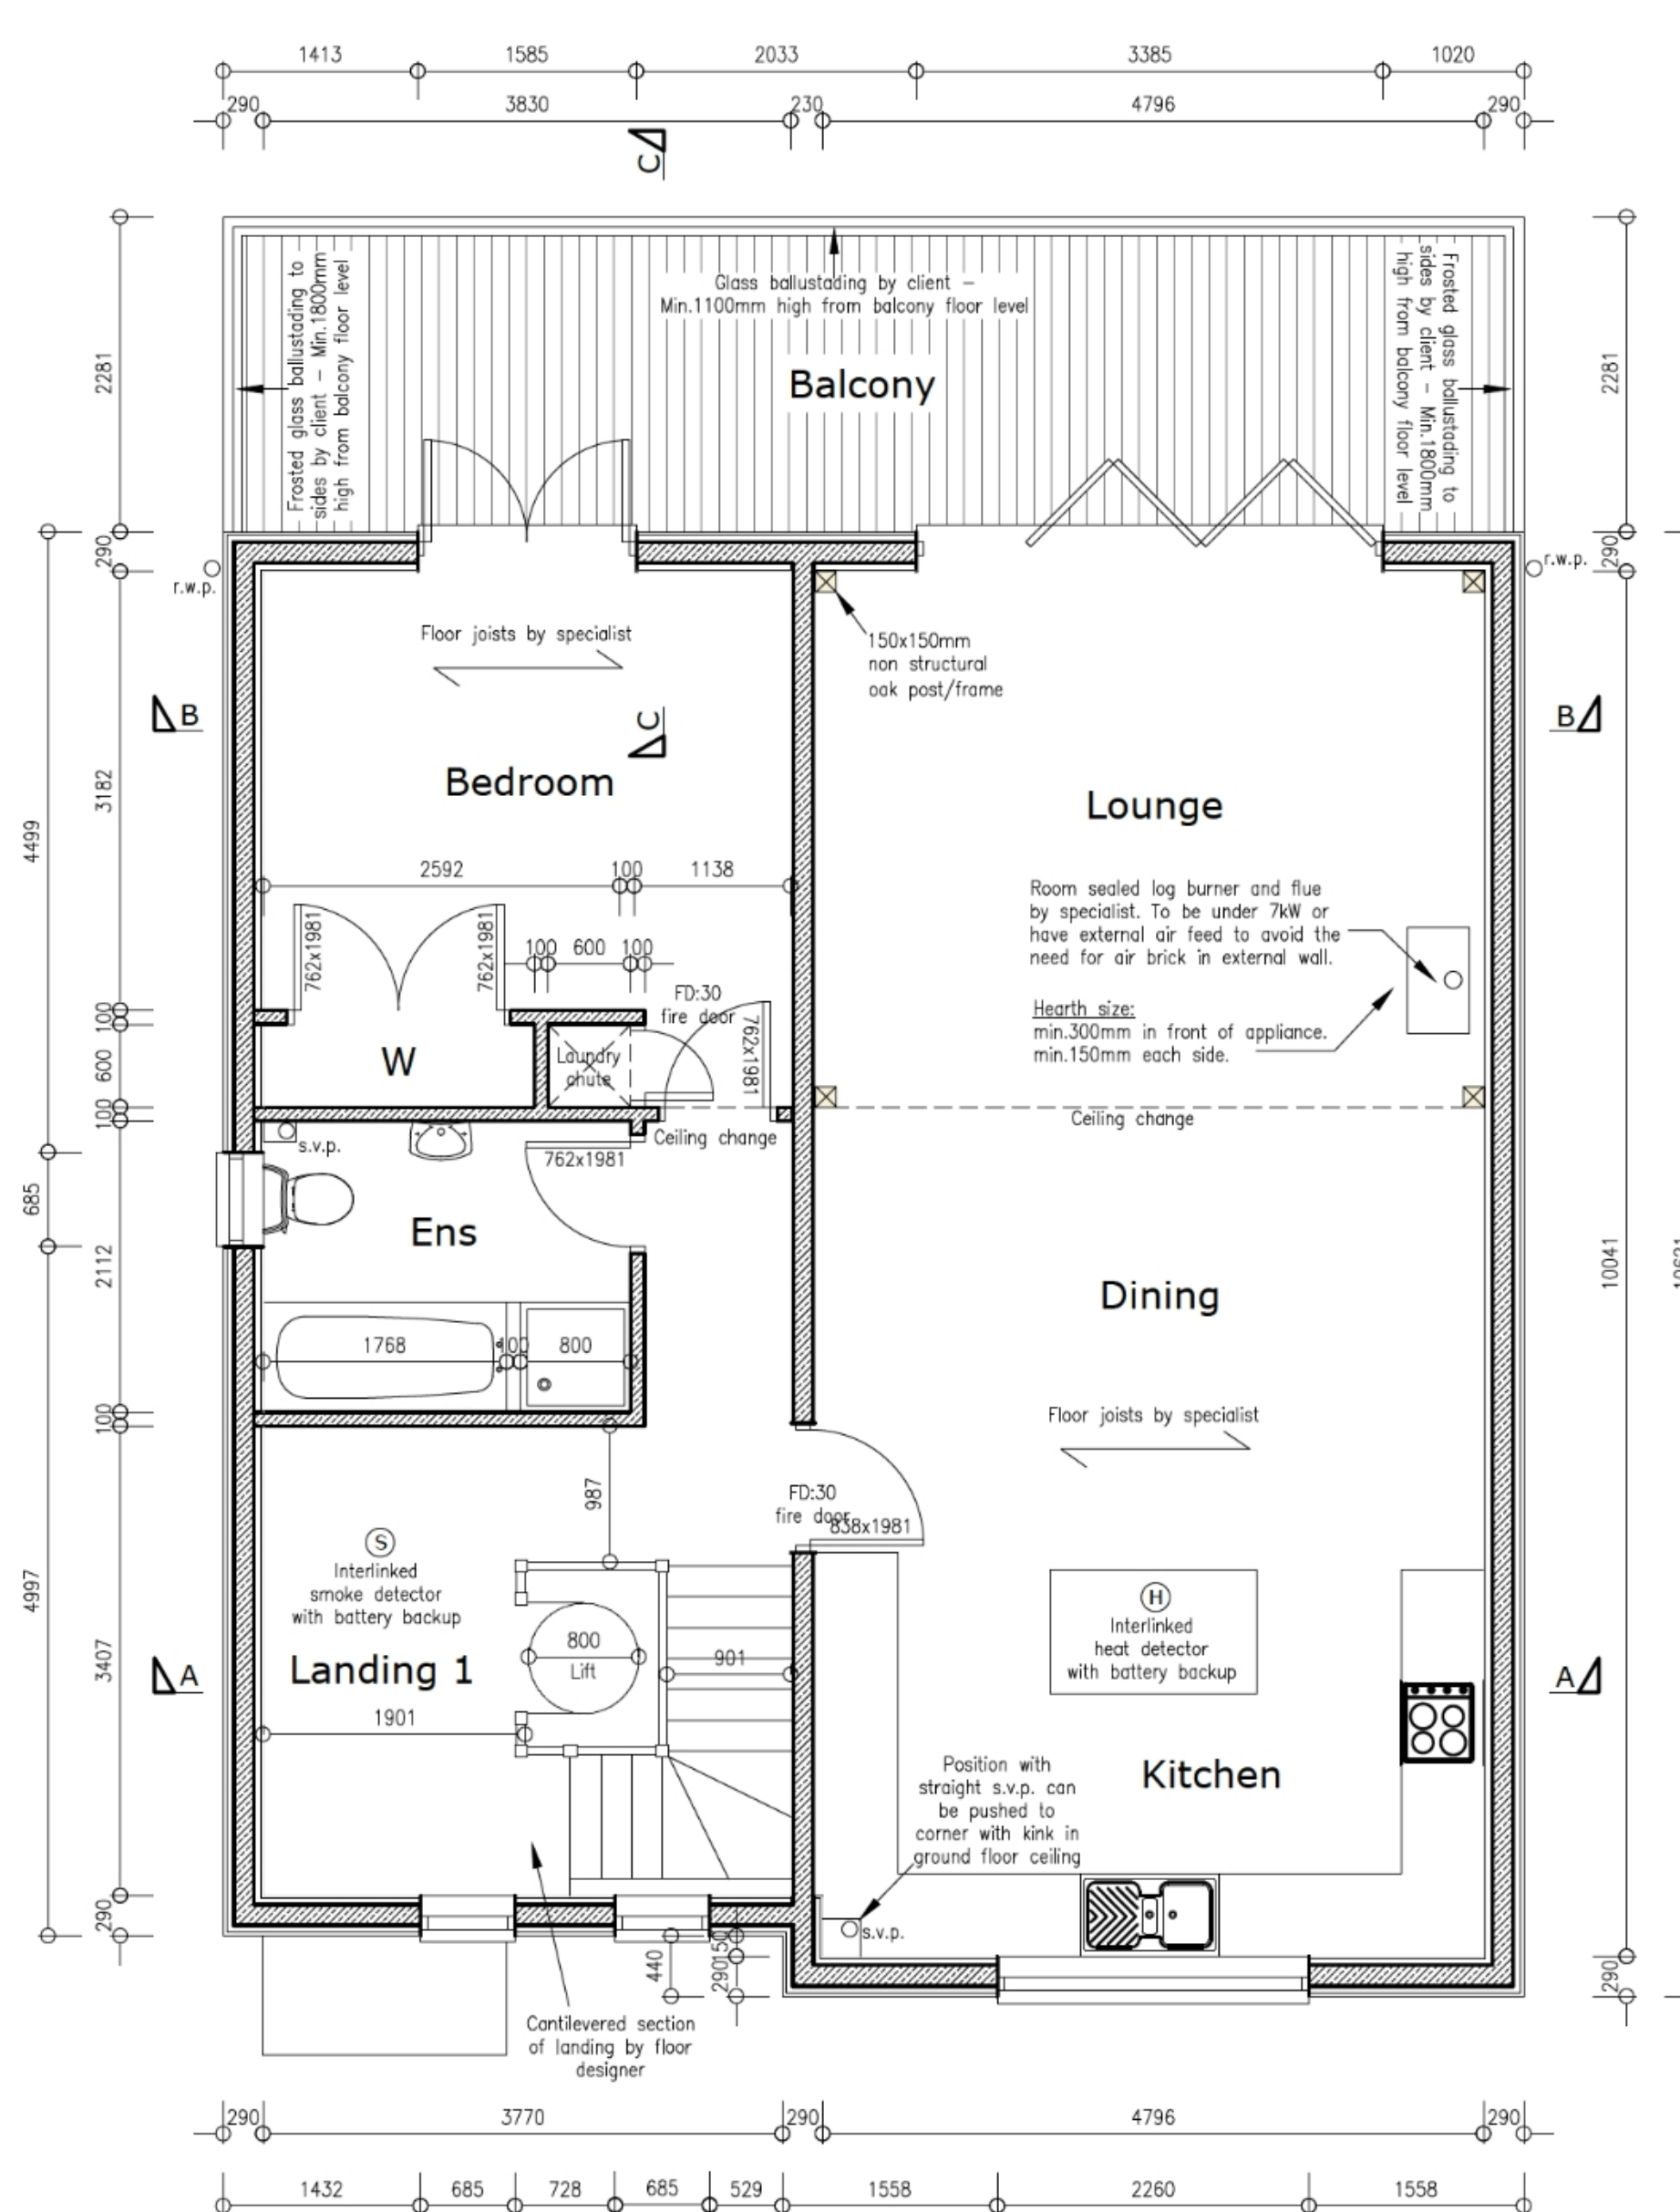

Proposed First Floor Plan 1:50

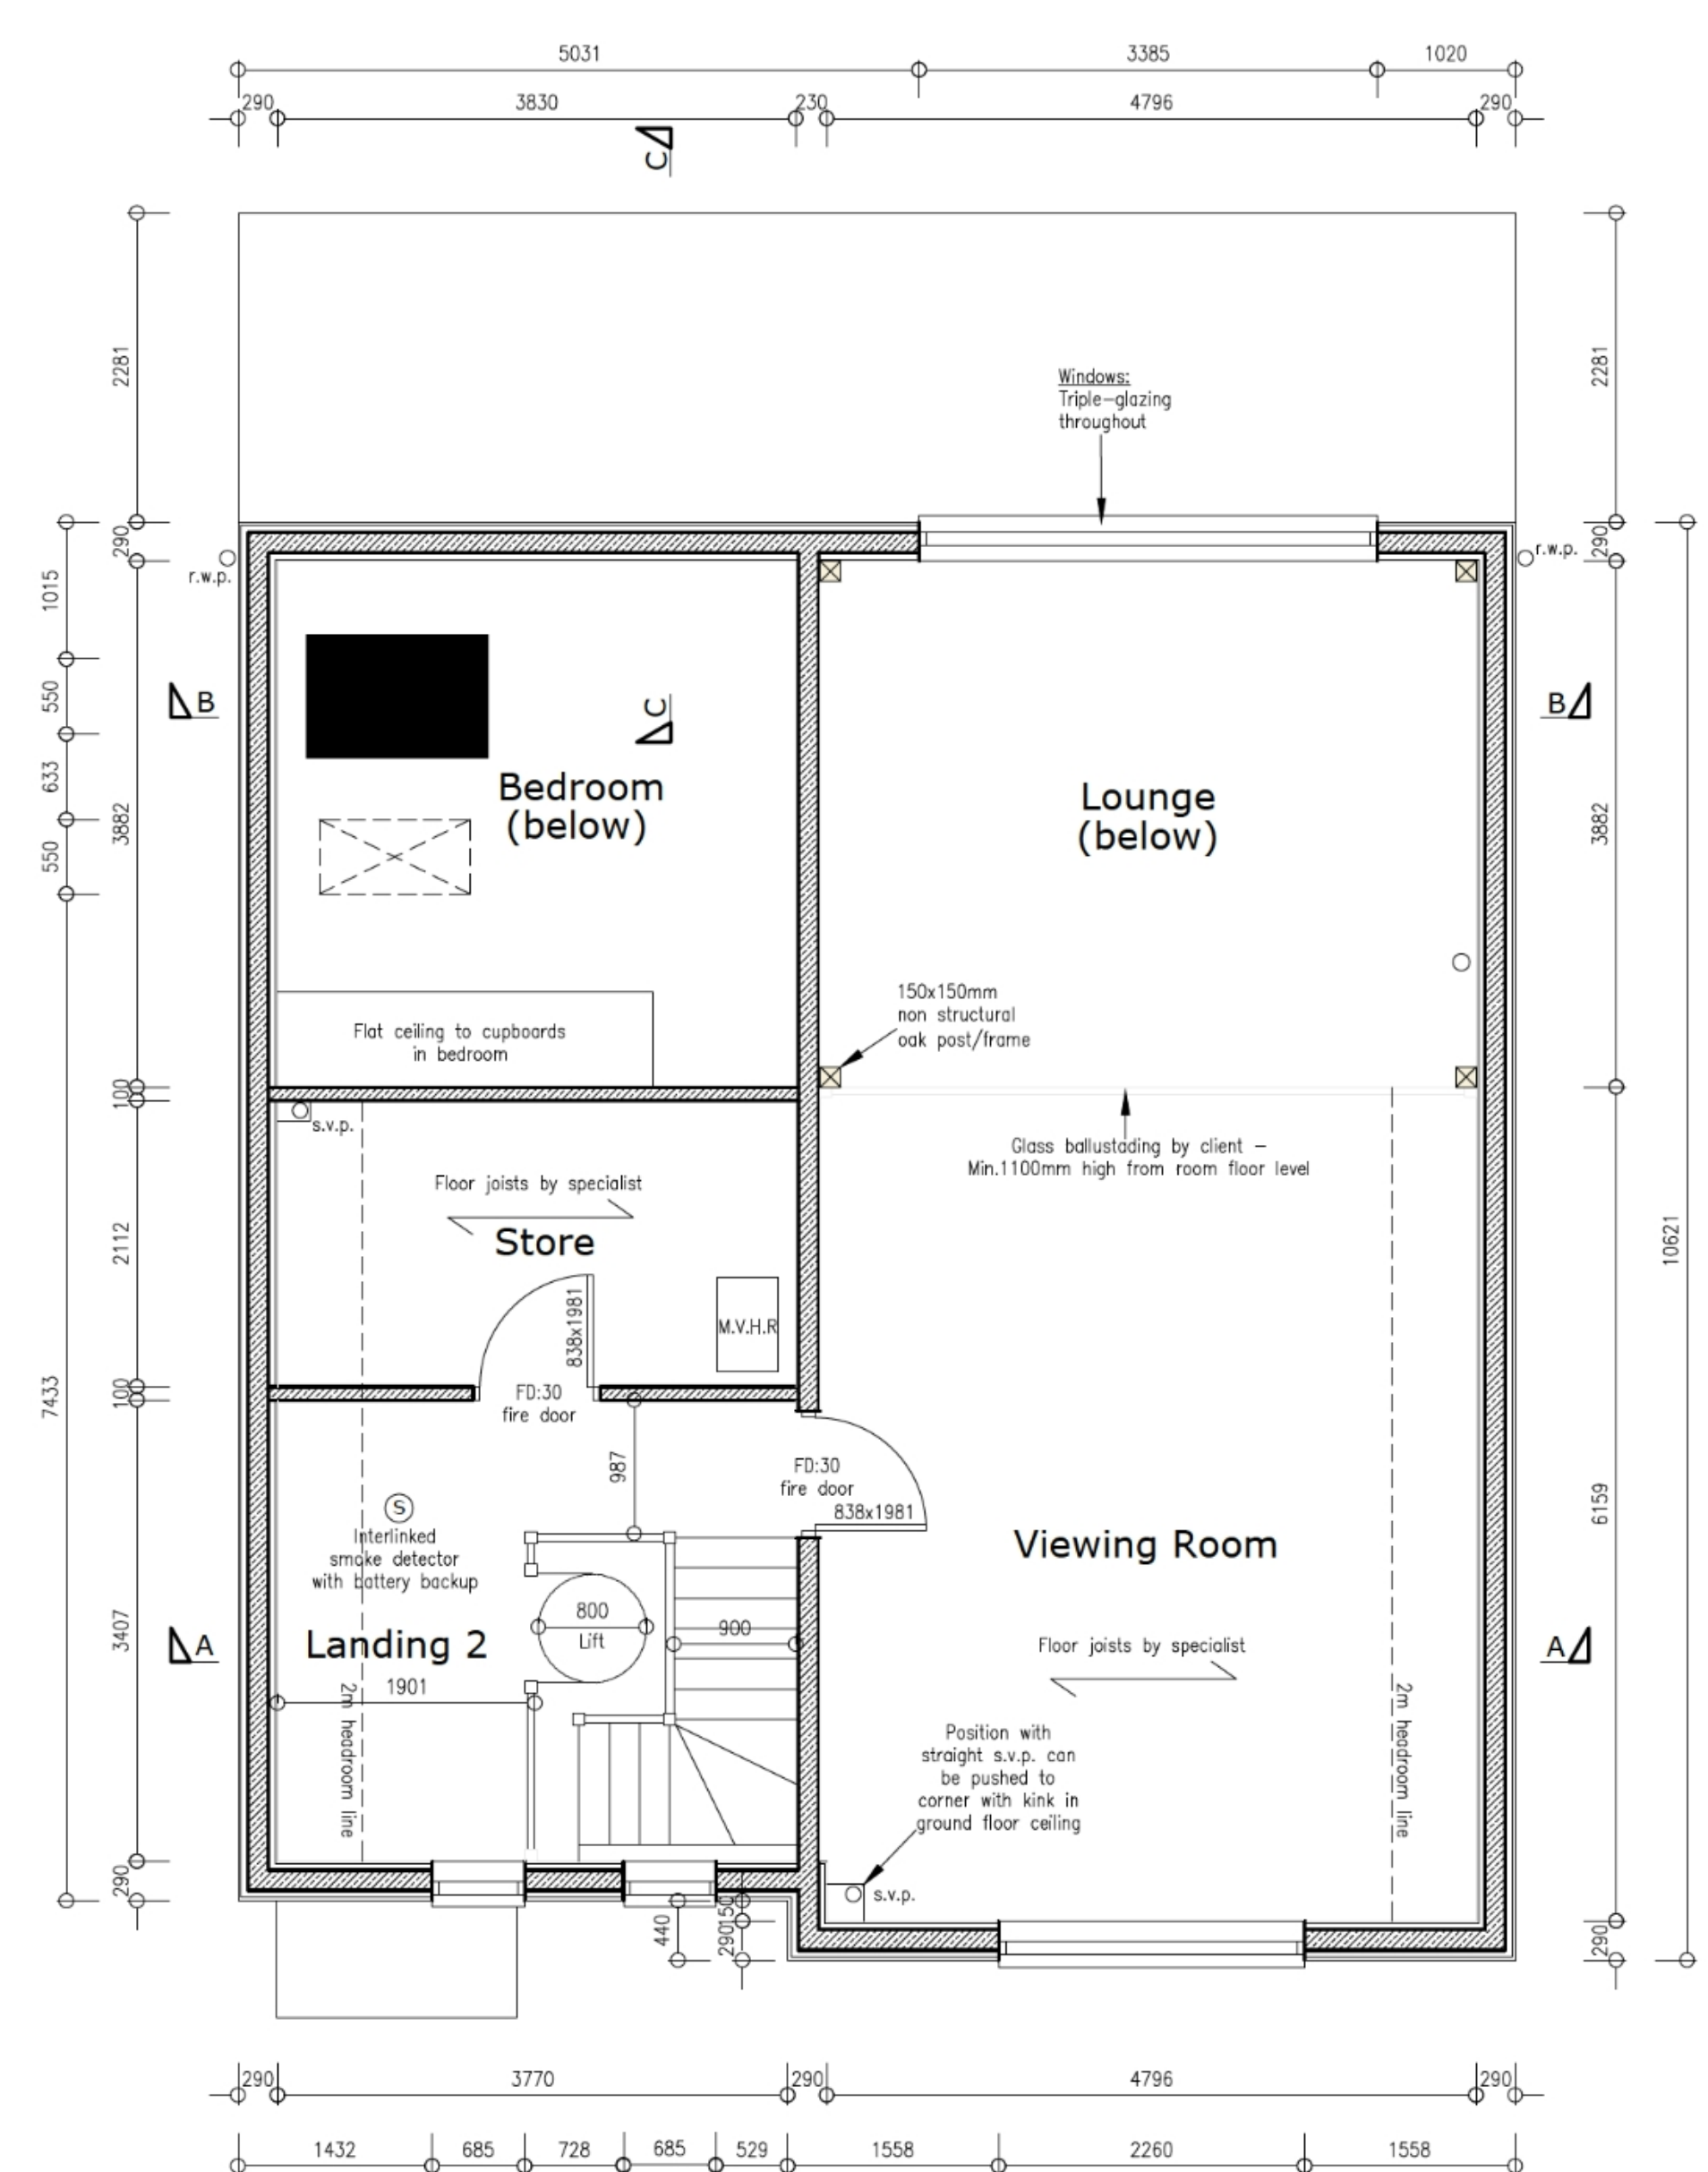

Proposed Second Floor Plan 1:50