


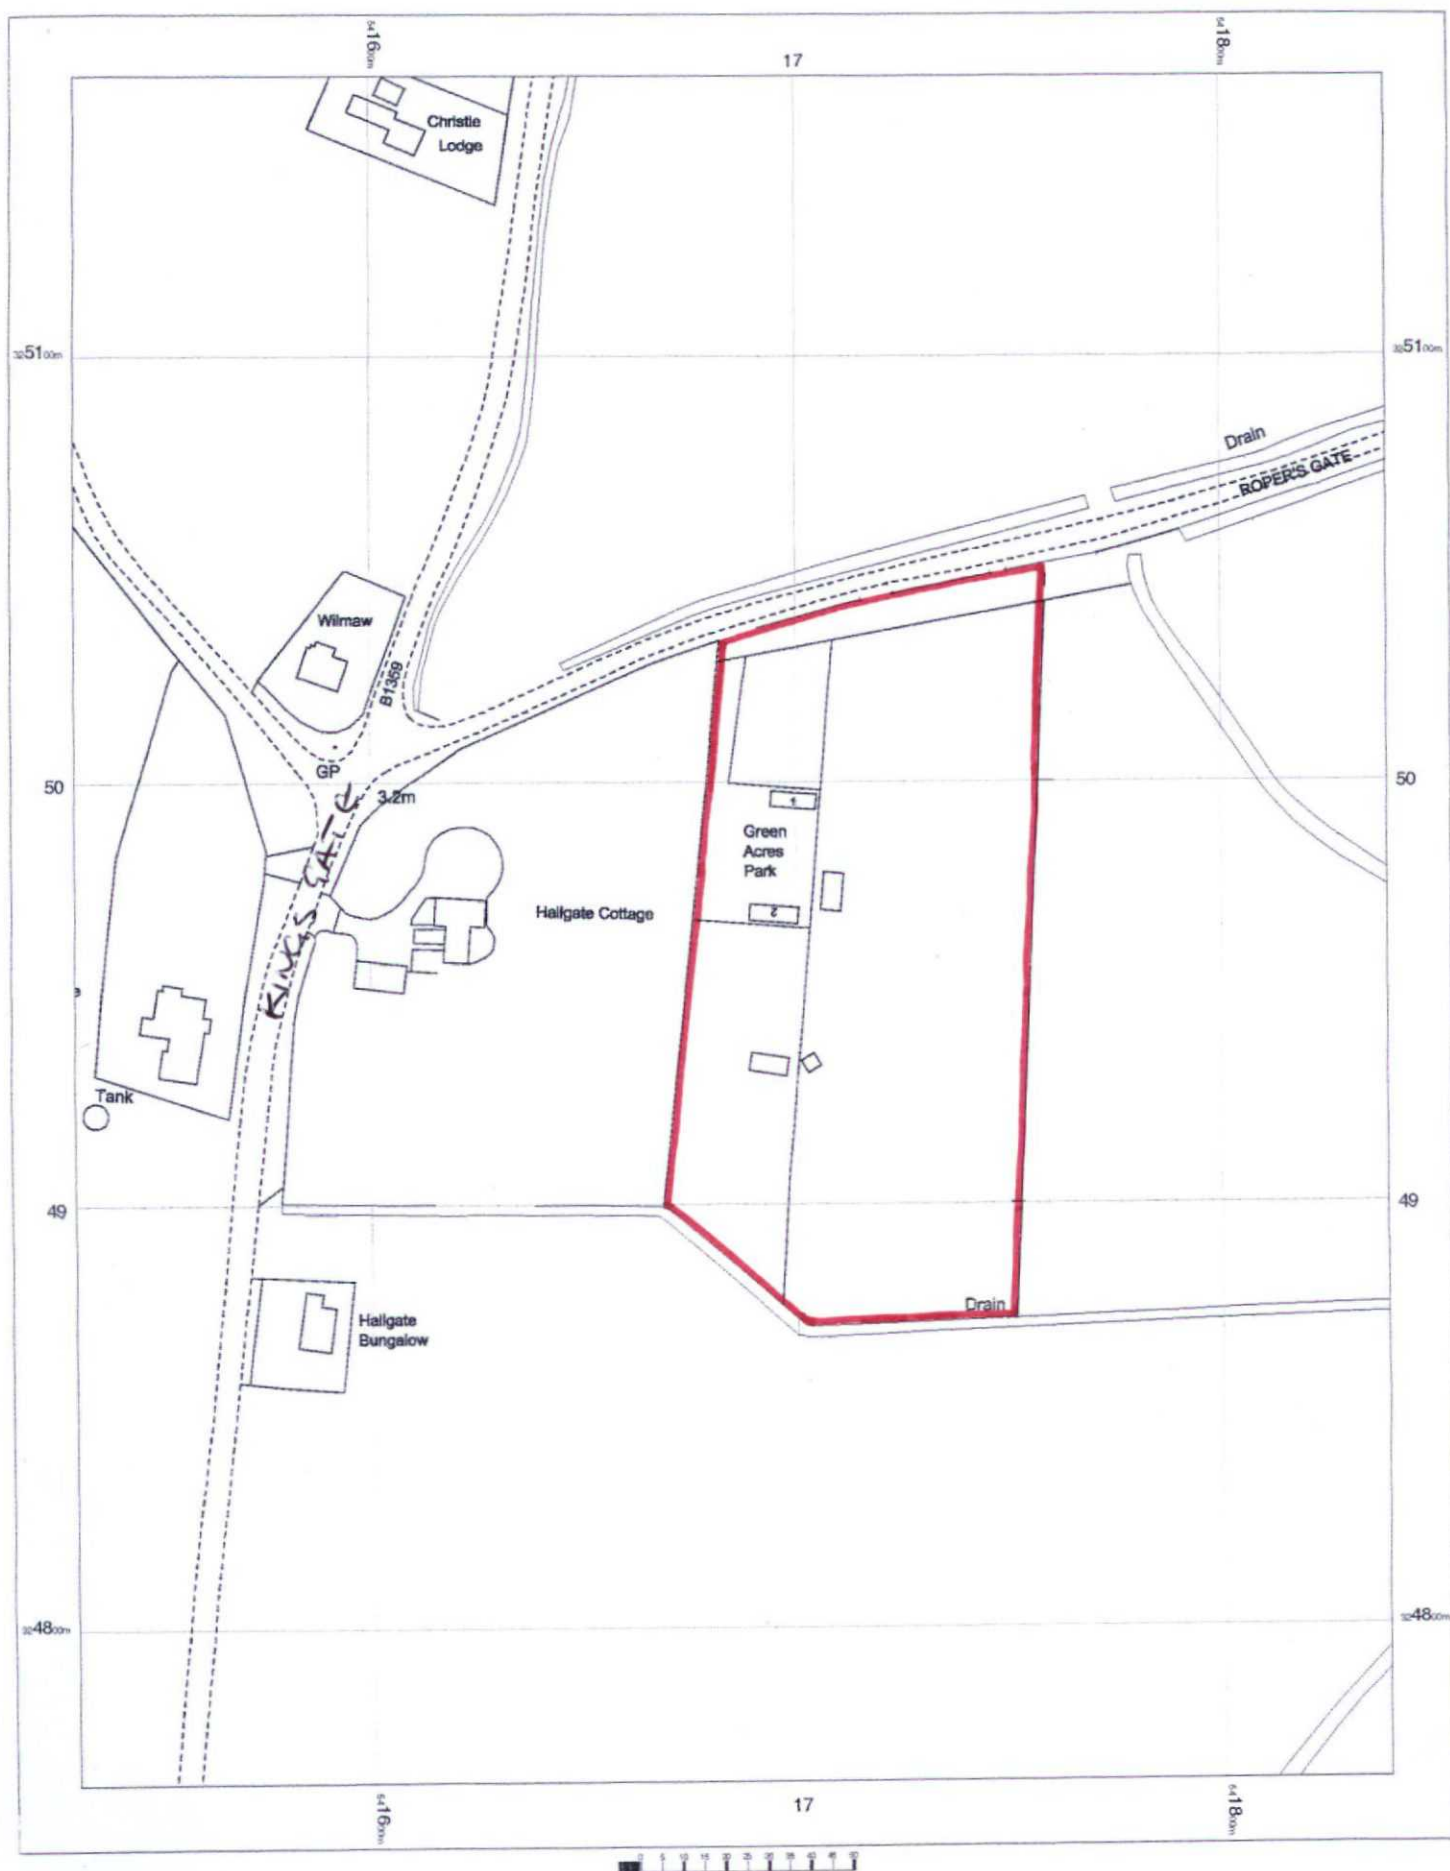

LOCATION PLAN

Green acres
Ropers Gate
Gedney
PE12 0GA

OS MasterMap 1250/2500/10000 scale
Friday, October 26, 2018, ID: BW1-00751832
www.blackwellmapping.co.uk

1:1250 scale print at A3, Centre: 541684 E 324966 N



BLACKWELL'S
www.blackwellmapping.co.uk

TEL: 01865 333 677
maps.oxford@blackwell.co.uk

