




TYPICAL PRECAST KERB  
SCALE 1:10

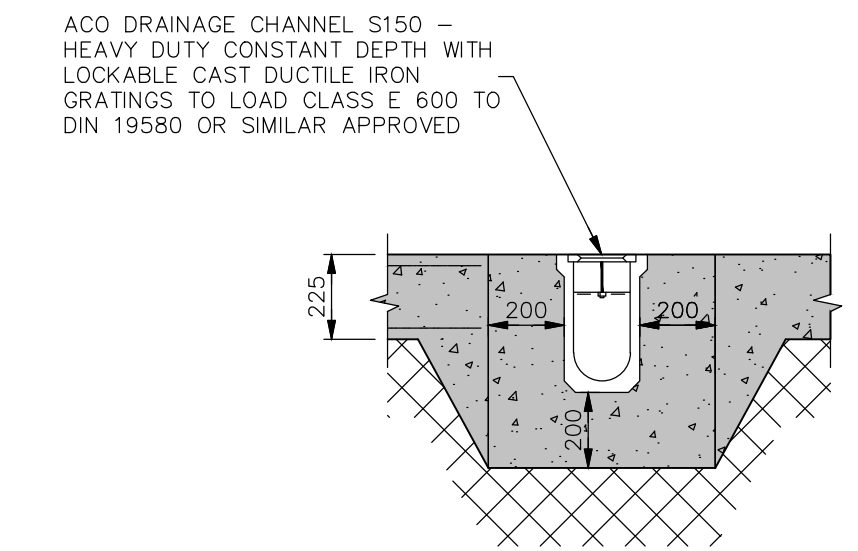


TYPICAL SECTION THROUGH ACO CHANNEL  
SCALE 1:20

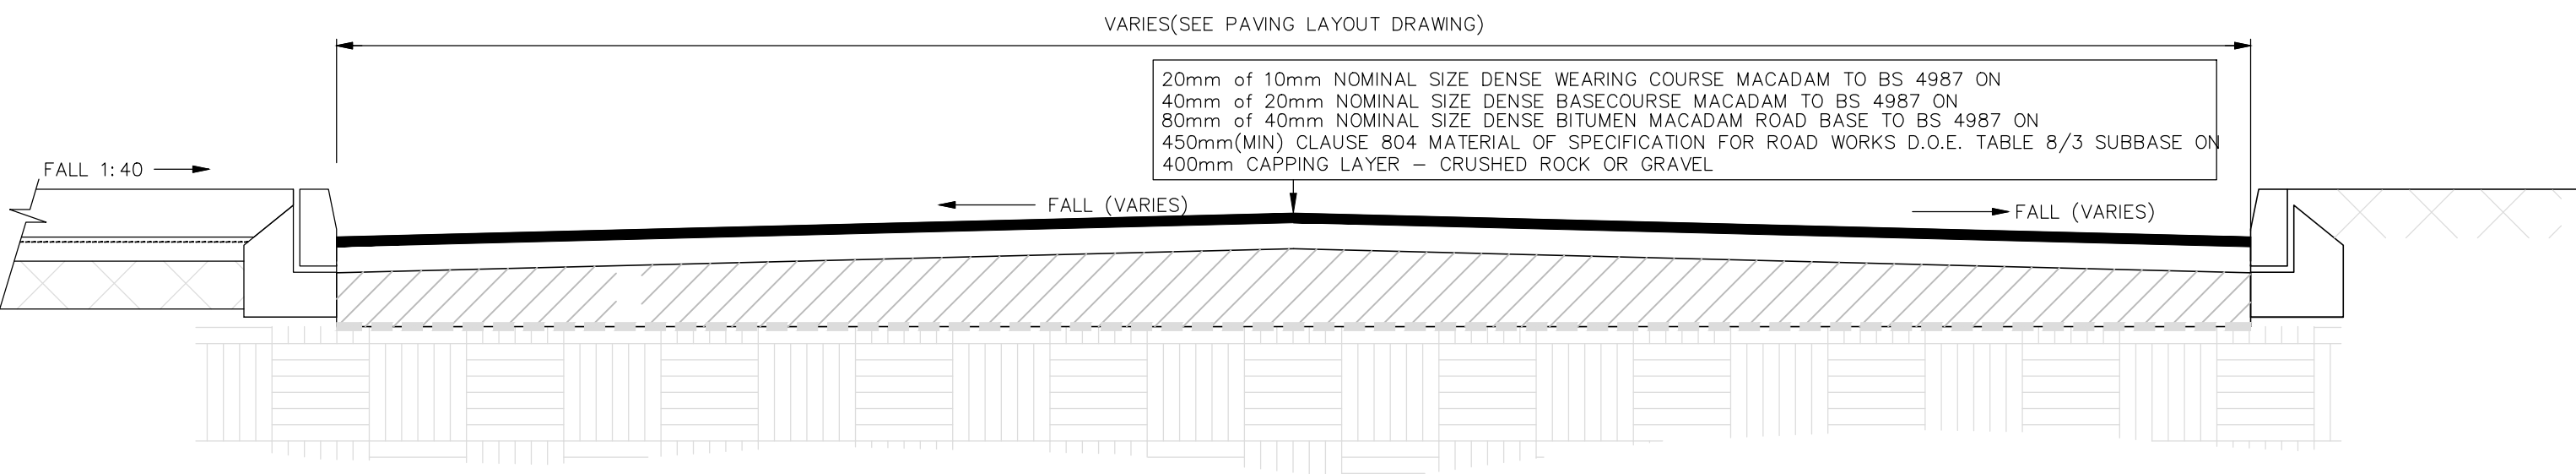


TYPICAL BITUMINOUS MACADAM ACCESS ROAD  
SCALE 1:20

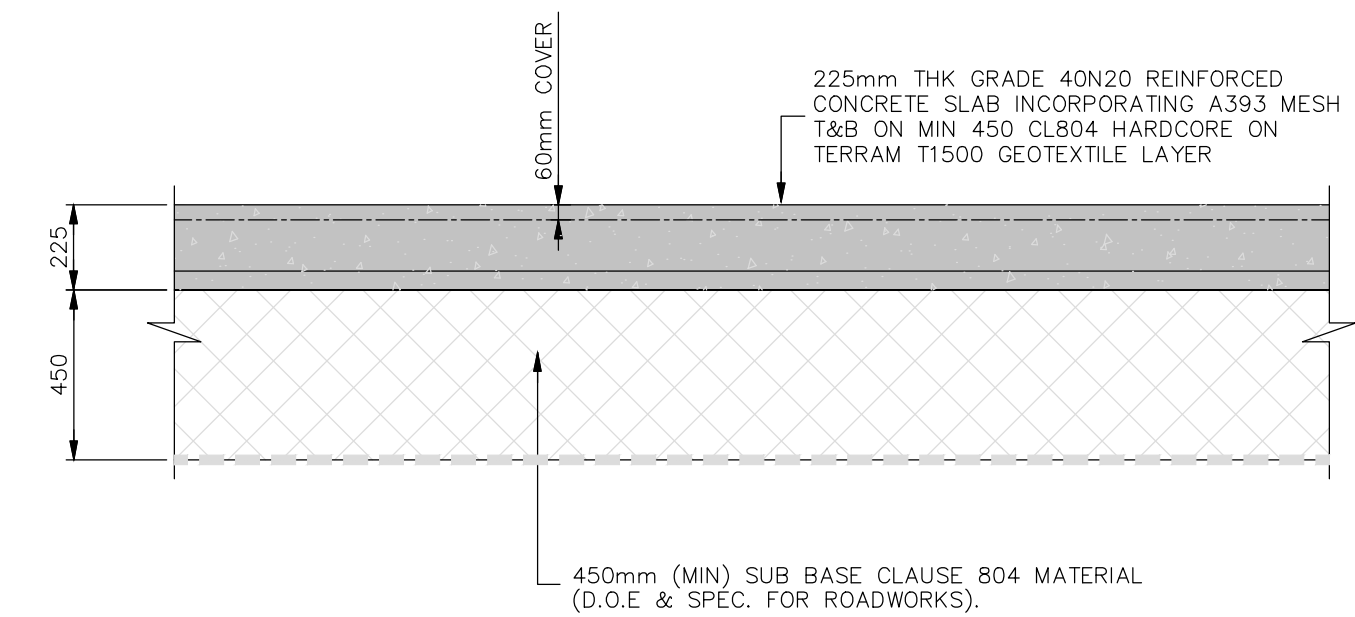


TYPICAL SECTION THROUGH CONCRETE SLAB IN SERVICE YARD  
SCALE 1:20

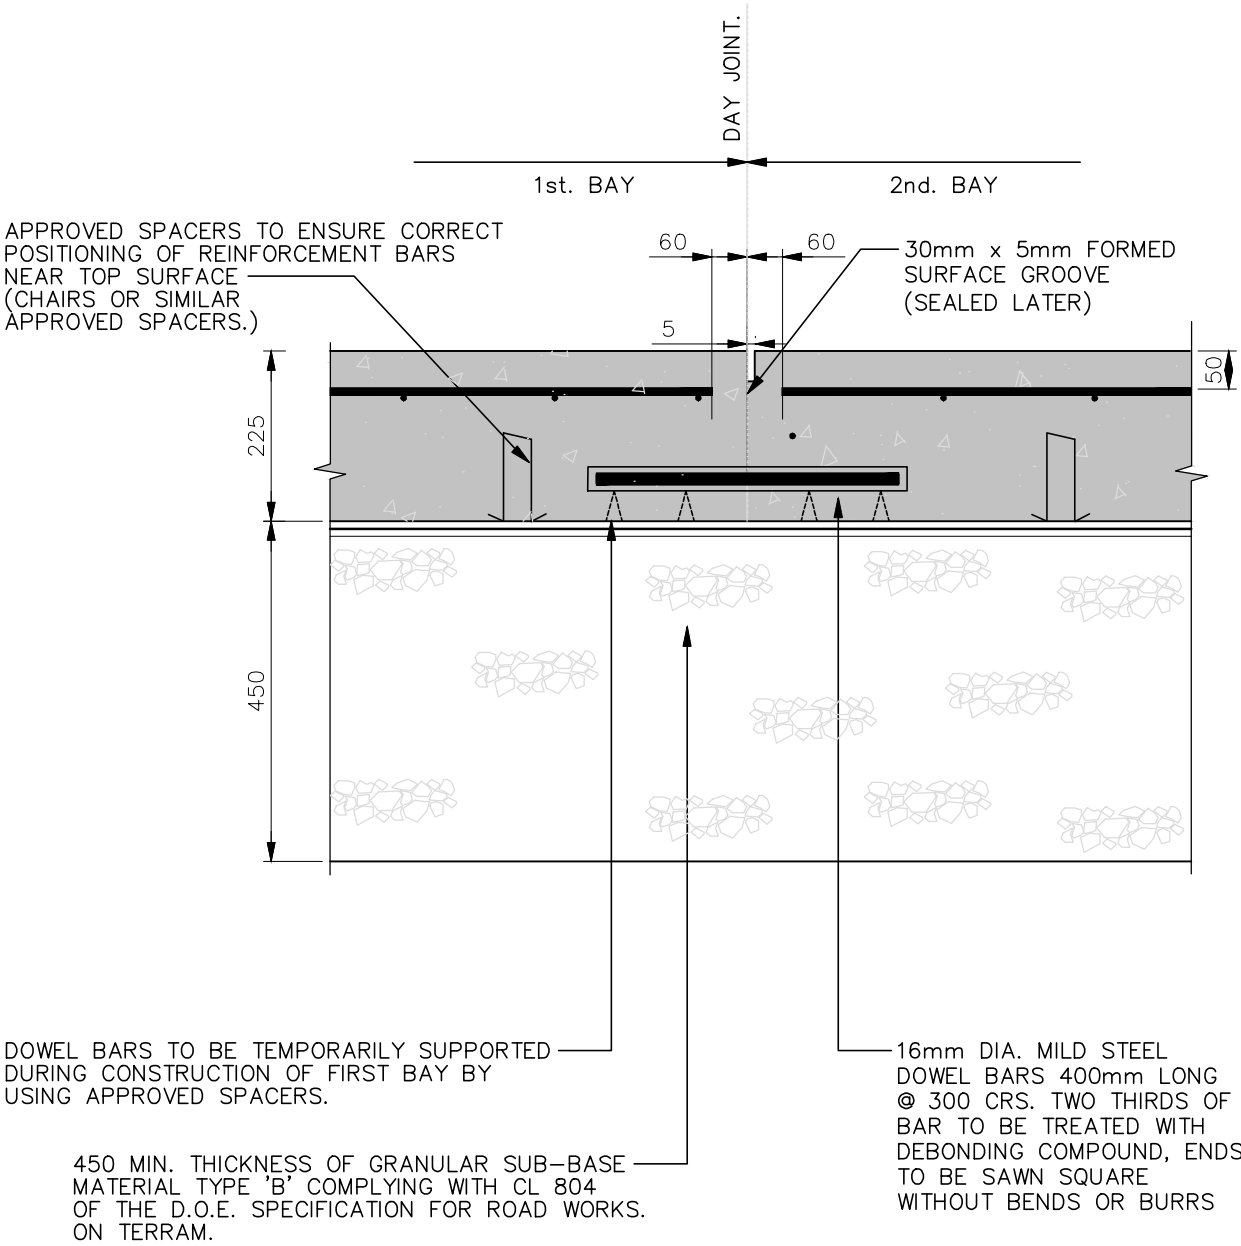


FORMED DOWELLED CONTRACTION JOINT (F.D.C.)  
DETAIL FOR DAY JOINT  
SCALE 1:10

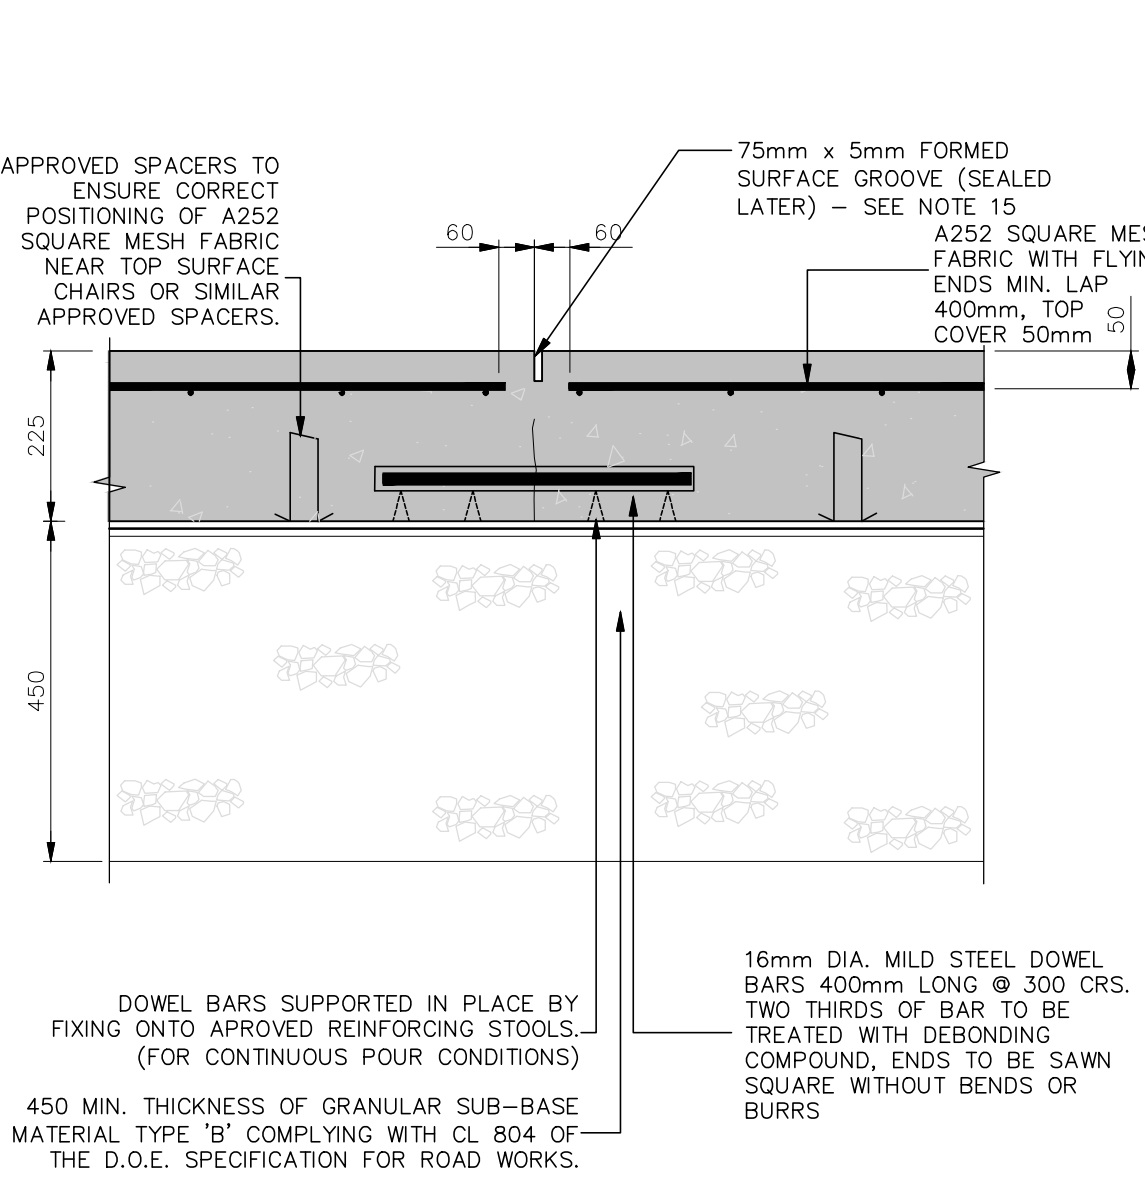

FORMED DOWELLED CONTRACTION JOINT (F.D.C.)  
DETAIL FOR CONTINUOUS POUR  
SCALE 1:10

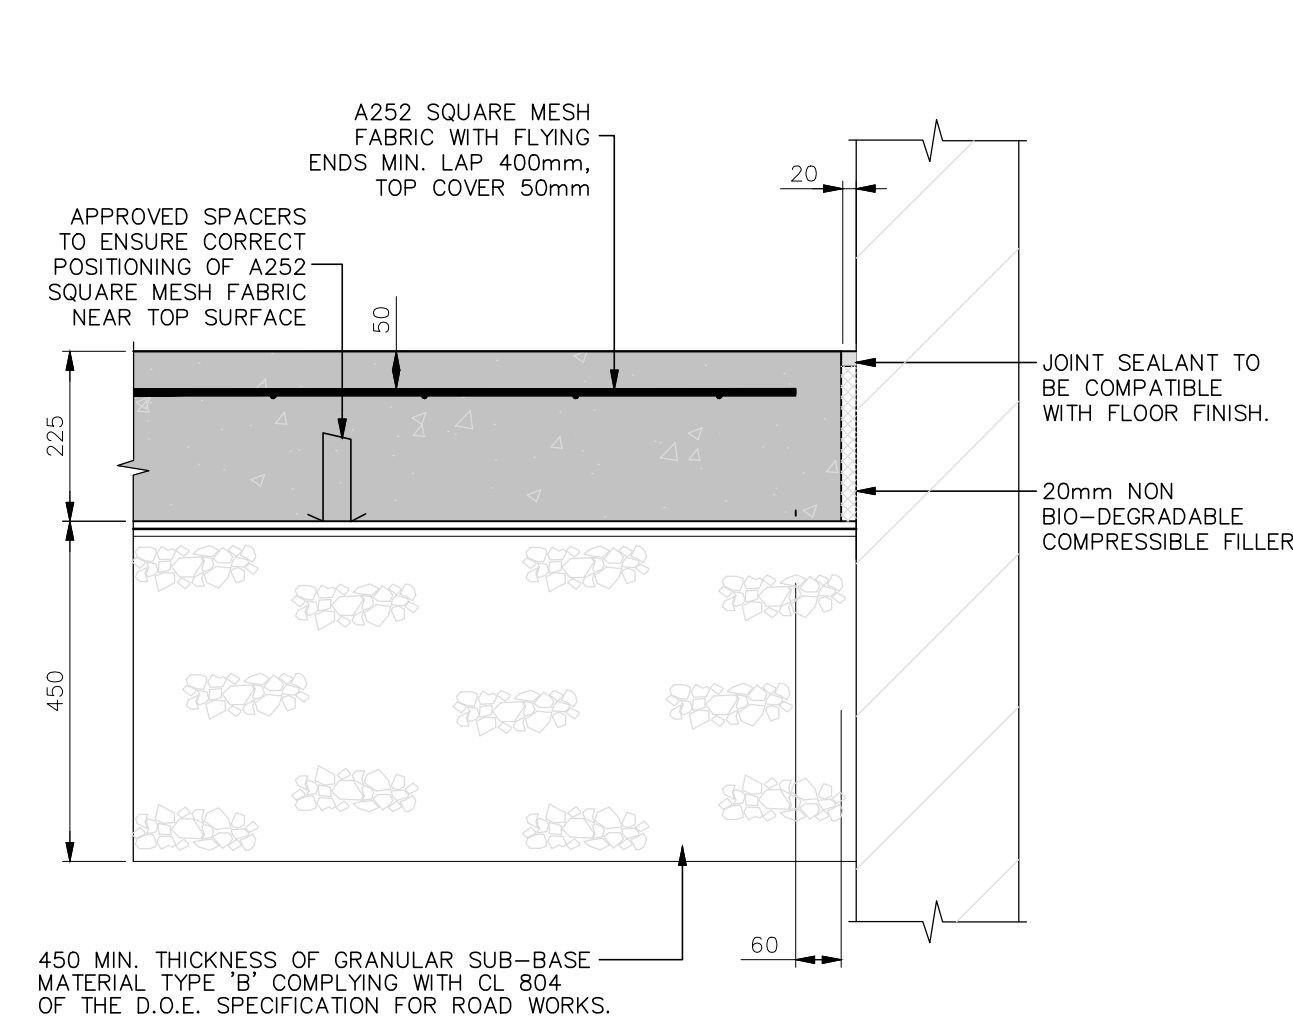


ISOLATION JOINT (I.J.)  
SCALE 1:10

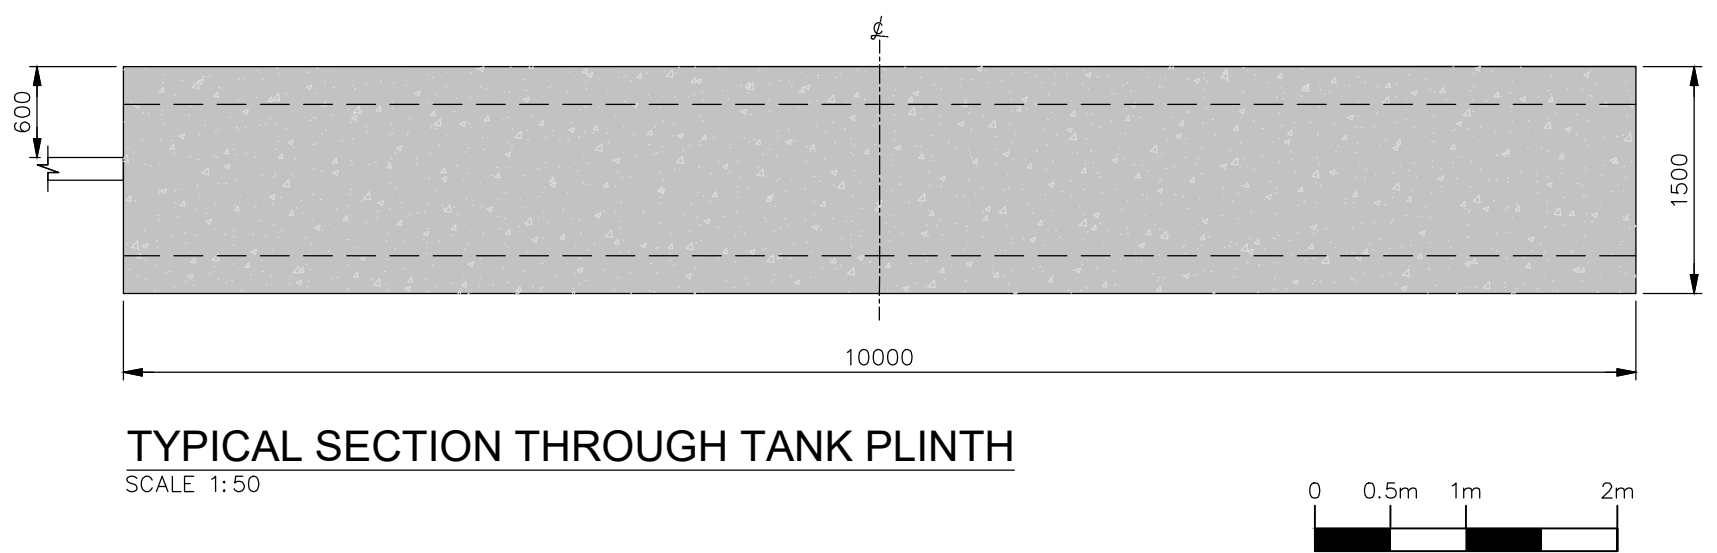

NOTES

1. THIS DRAWING IS TO BE READ IN CONJUNCTION WITH ALL RELEVANT ARCHITECTS AND ENGINEERS DRAWINGS AND SPECIFICATIONS.
2. ALL DIMENSIONS ARE IN MILLIMETRES AND ARE TO BE CHECKED ON SITE.
3. ALL LEVELS ARE IN METRES AND REFER TO ORDNANCE DATUM NEWLYN (ODN).
4. DO NOT SCALE, USED FIGURED DIMENSIONS ONLY.

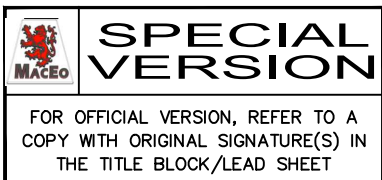

A	ISSUED FOR PLANNING	AP	AP	MK	MK	24/08/21
ISSUE	DESCRIPTION	DRN	ORIG	AUTH CHK	APP	DATE



CLIENT JEPKO

**Maceo Design & Management Limited**  
81 Main Street, Applewood Village,  
Swords,  
Co. Dublin, K67 WV30  
Ireland.  
Tel. +353 -1- 8957818  
Fax. +353 -1- 8957819  
E-mail. postmaster@maceo.ie

PROJECT GEDNEY MARSH H3 PROJECT

TITLE PROPOSED PAVING DETAILS

PROJECT No.	20008	CLIENT DRG No.	
A1	SCALE AS SHOWN	DRG No.	20008-30-DR-0119