


Site Block Plan as proposed
Scale 1:500 @ A3

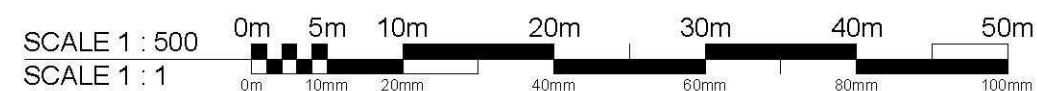

FOR ILLUSTRATIVE PURPOSES ONLY

Client:

Mrs K. Evans

Project: **Proposed residential development adjacent
Waymond, Main Road
Gedney Drove End
Spalding
PE12 9PA**

Drawing No.:

A1420- 11

Rev:

-

Date: **22.10.2019**

Drawn by: **LS**

Scale: **As Shown @ A3**

Checked by: **AJO**

Drawing Title:

Site Block Plan as proposed


PLANNING APPLICATION ISSUE

Oglesby & Limb Ltd
Chartered Architect

Suite 1 Market Chambers
12 Market Place, Spalding
PE11 1SL

T: 01775 761196

e-mail: design@o-l-ltd.co.uk

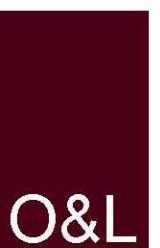

DO NOT SCALE THIS DRAWING. THE CONTRACTOR IS DEEMED TO HAVE CHECKED ALL DIMENSIONS ON SITE AND REPORT ANY DISCREPANCIES TO OGLESBY & LIMB LTD.
THE CONTENTS OF THIS DRAWING ARE COVERED BY COPYRIGHT AND REMAIN THE PROPERTY OF OGLESBY & LIMB LTD. WRITTEN APPROVAL MUST BE OBTAINED FROM OGLESBY & LIMB LTD PRIOR TO DUPLICATION OR REPRODUCTION OF THIS DRAWING OR ITS CONTENTS.
ANY DIMENSIONS NOT SHOWN ARE TO BE CHECKED AND AGREED WITH OGLESBY & LIMB LTD.