


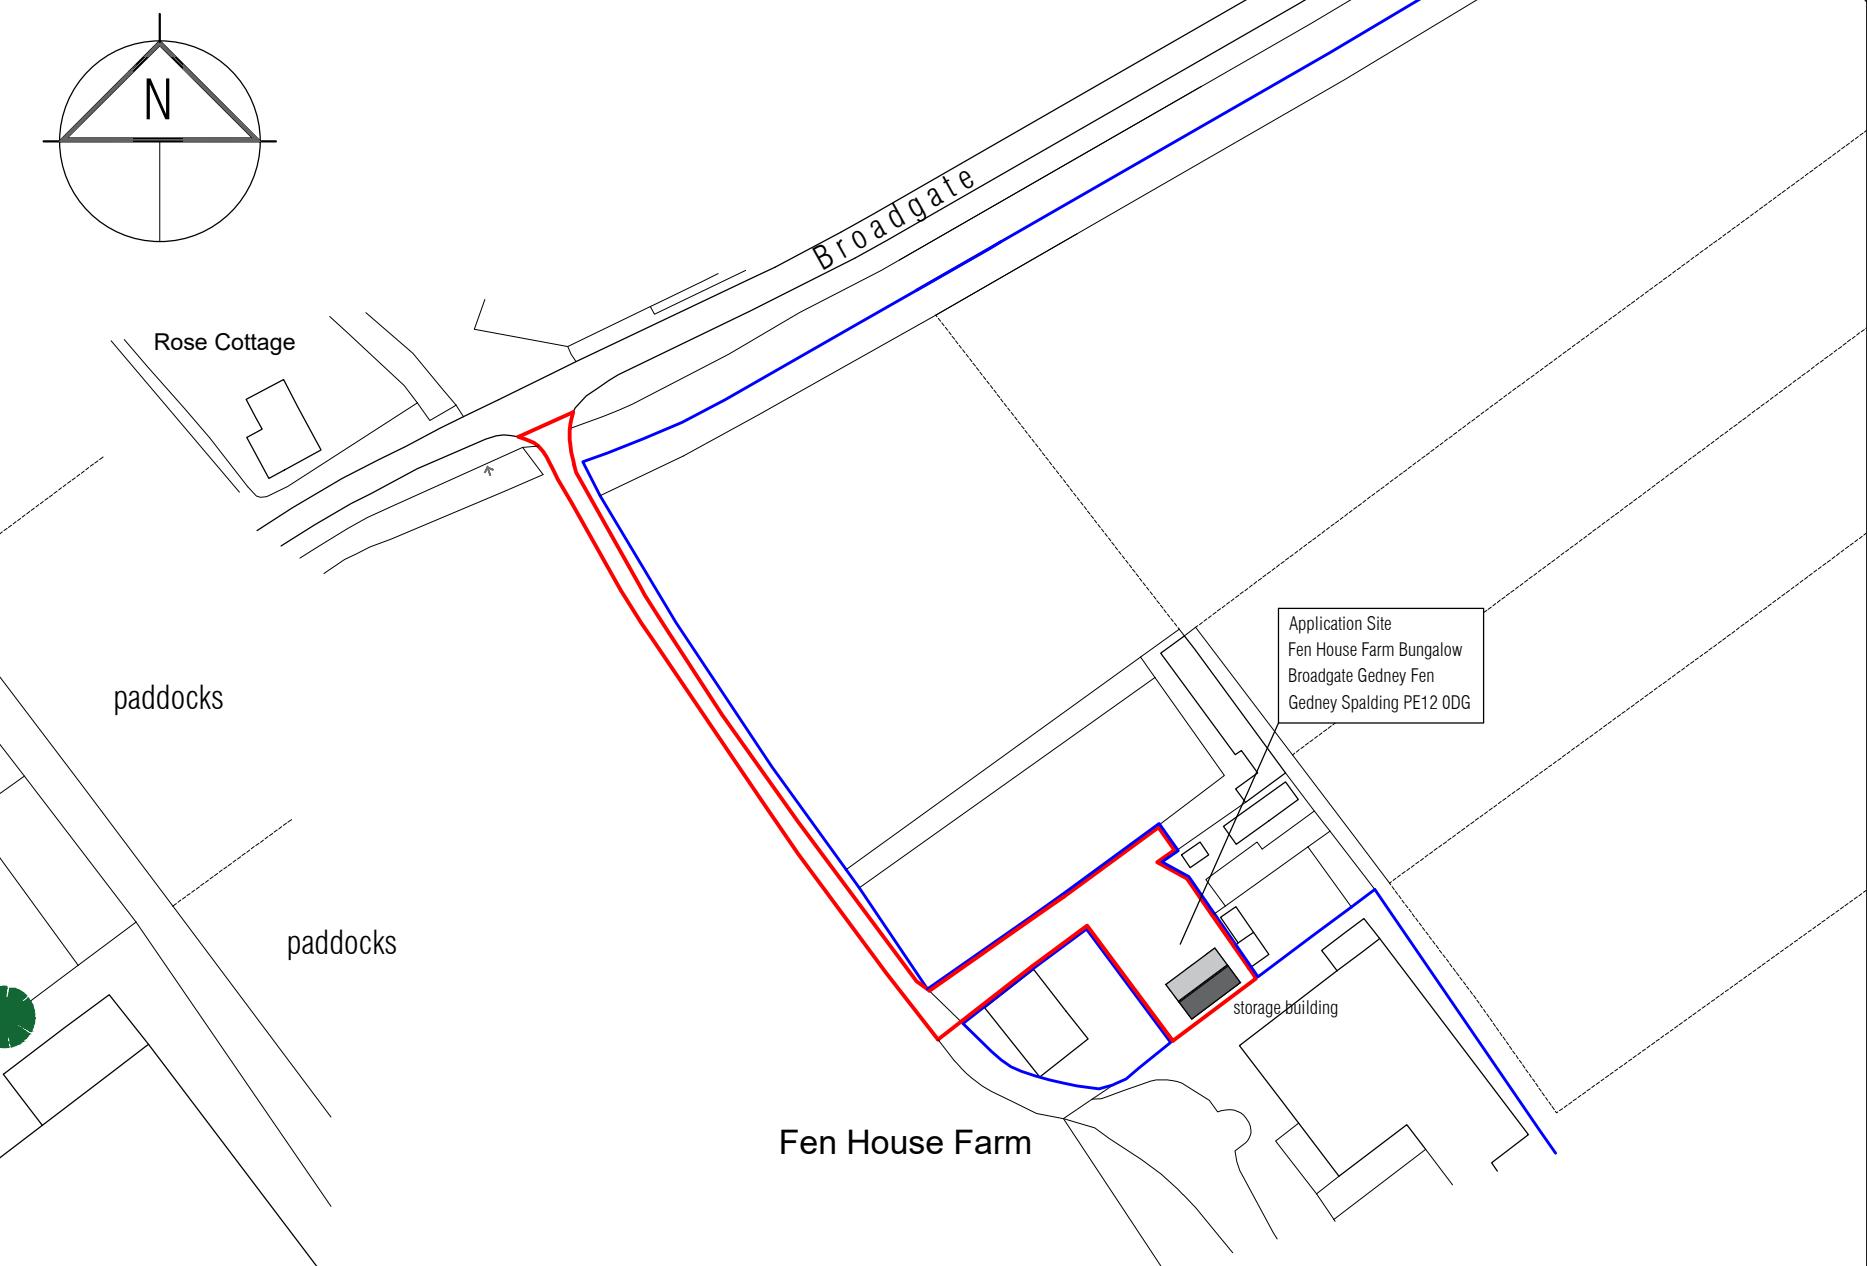

site layout - 1 : 500 scale



location plan - 1 : 1250 scale

© Crown copyright 2024 Ordnance Survey 100053143

SHDC Planning Approval Ref - H06-0680-24

Rev A - rainwater goods added to plan - 12/2025