



existing elevations 1:200 scale

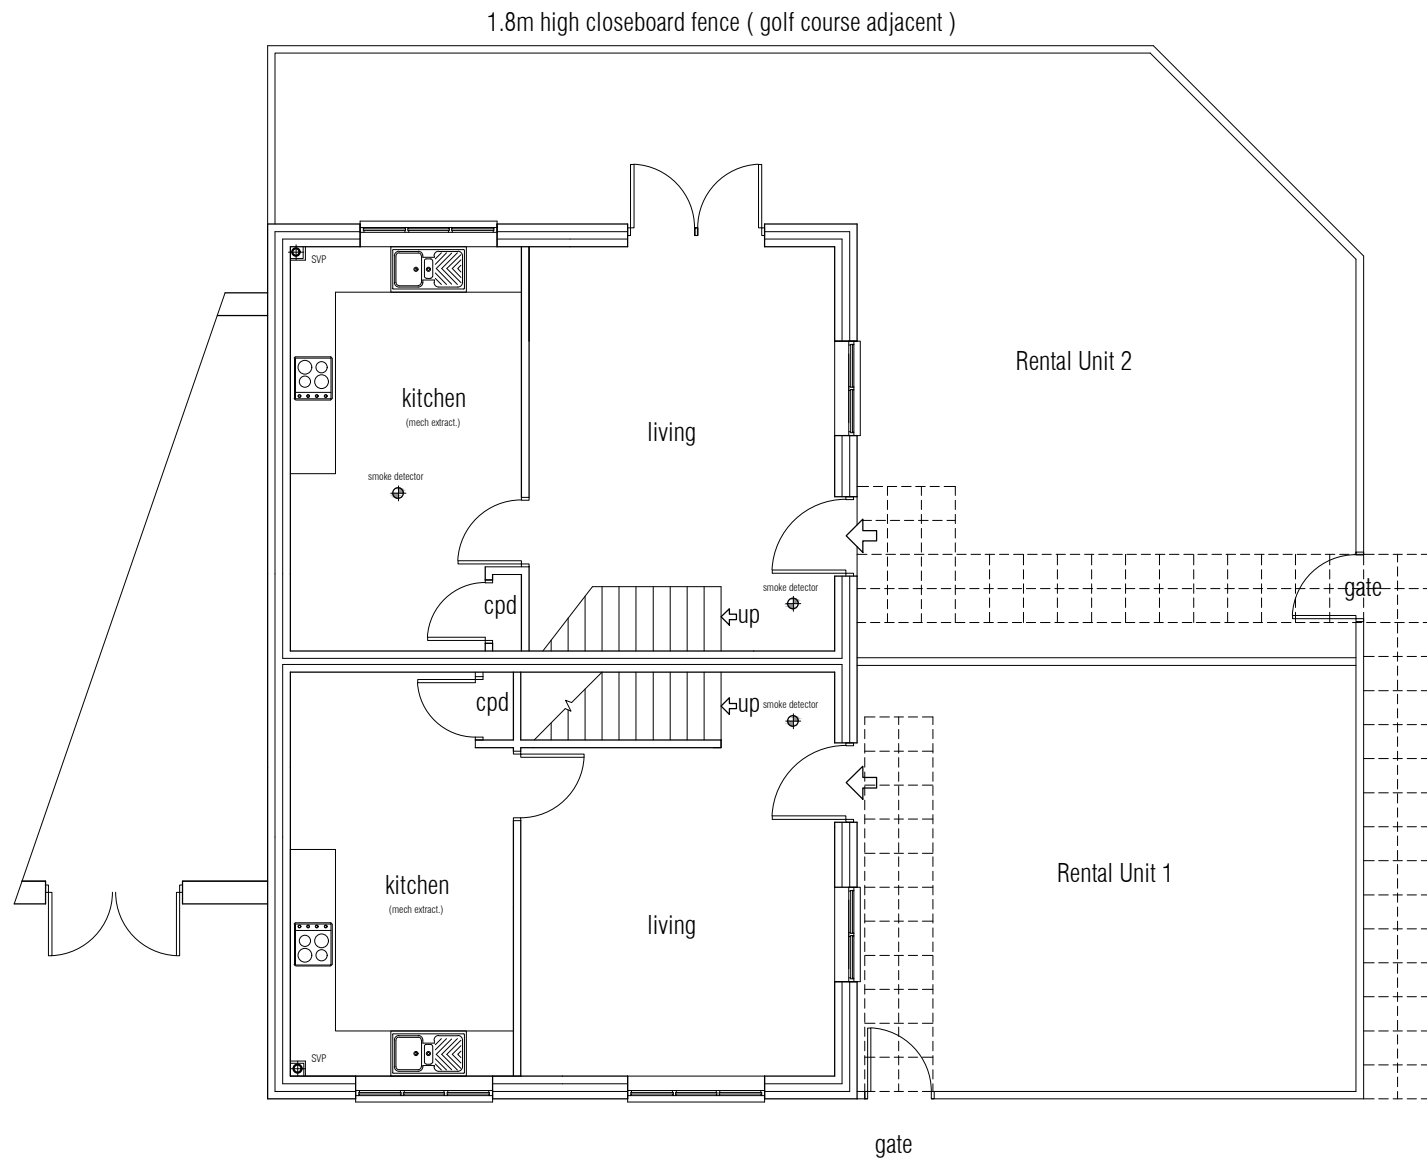

Ground Floor as Proposed

Existing Parking

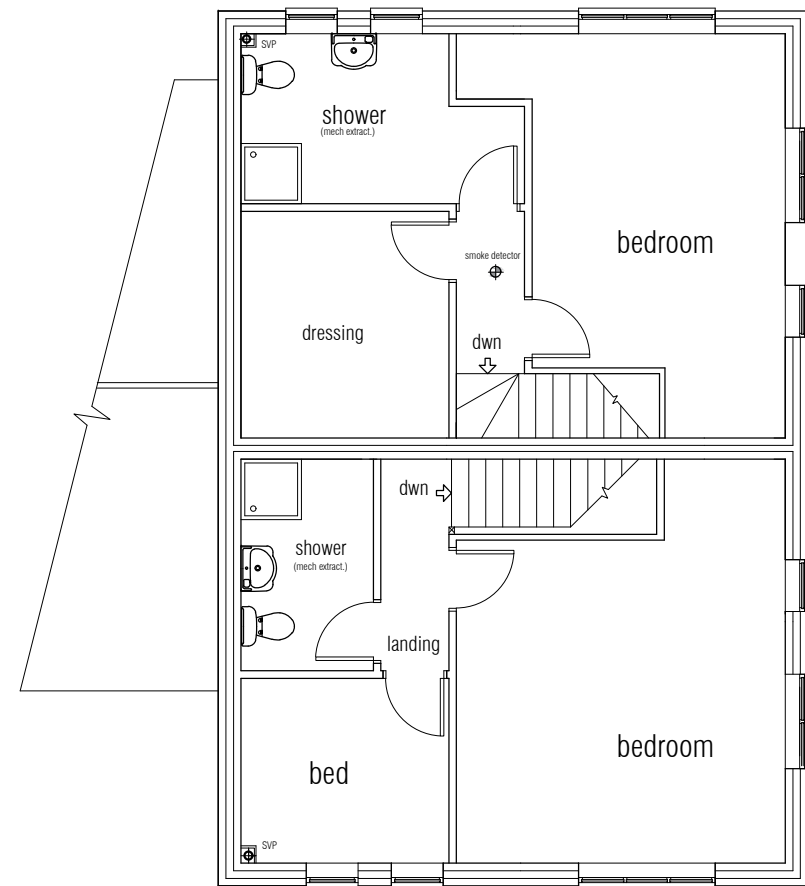

First Floor as Proposed