

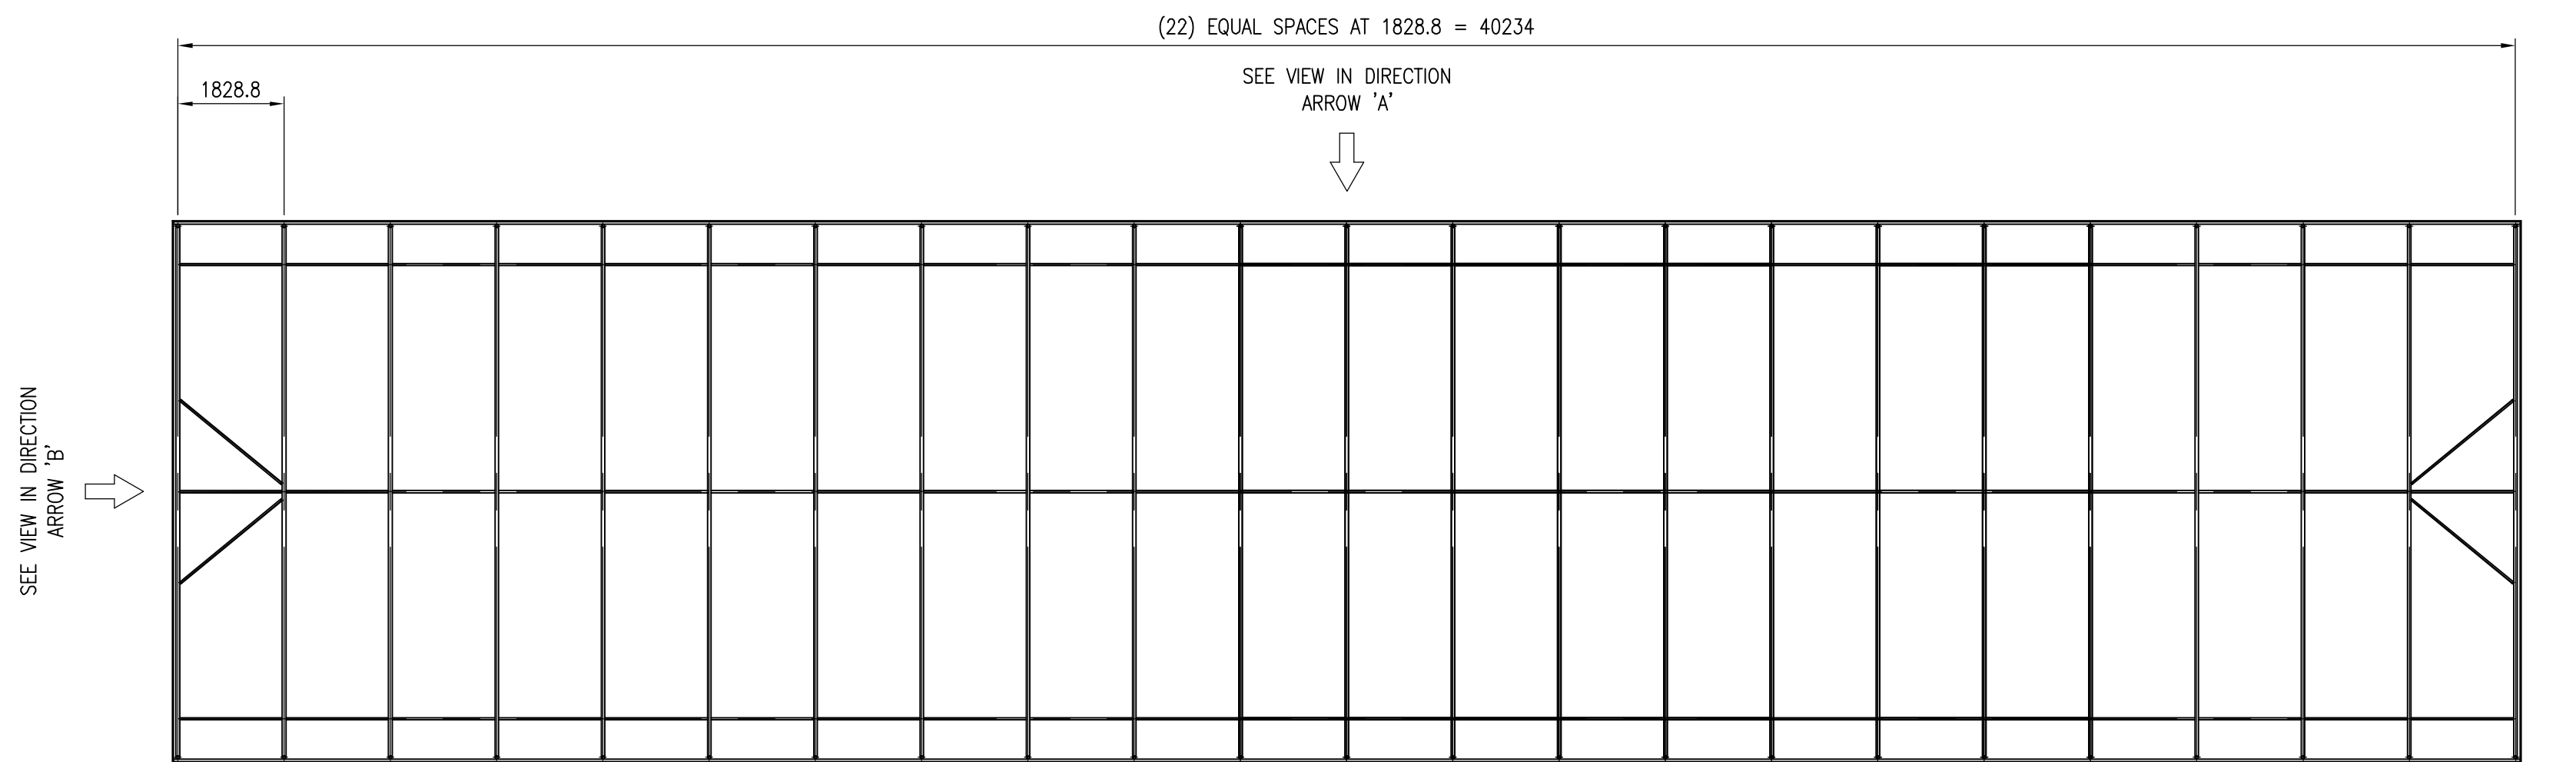


VIEW IN DIRECTION ARROW 'A'
BOTH SIDES ALIKE

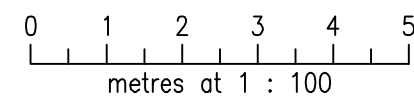


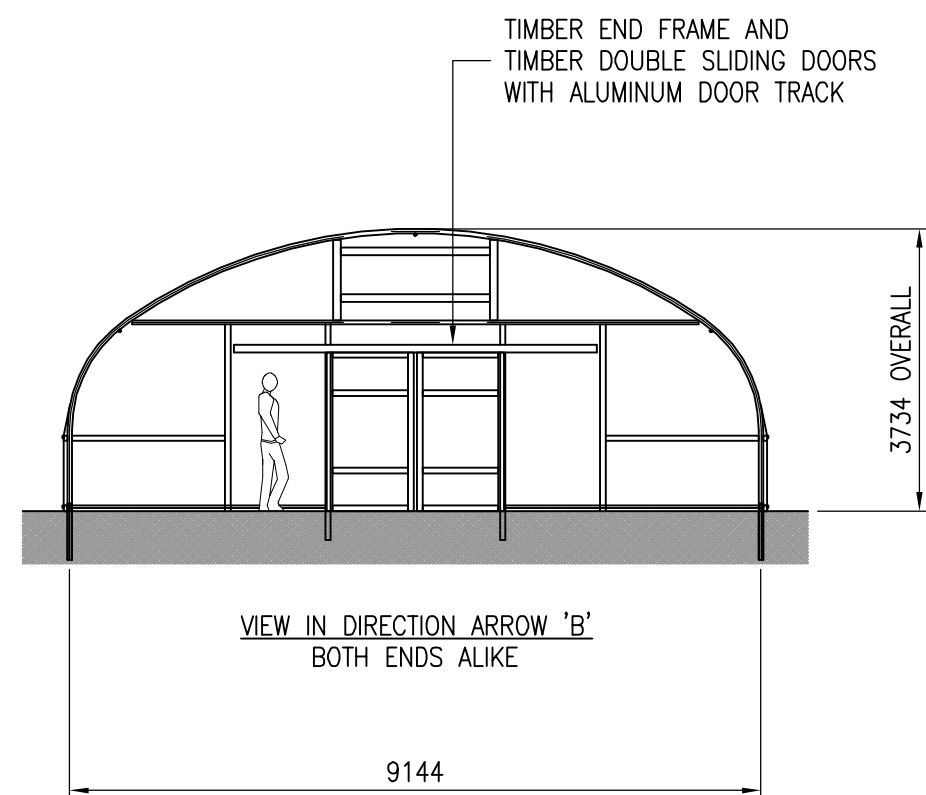

FIRST TUNNELS

First Tunnels Ltd, Altham Business Park, Unit 2 Shorten Brook Way,
Altham, Accrington BB5 5YJ
+44(0)1282 601253 web: www.firsttunnels.co.uk

THIS DRAWING AND THE INFORMATION CONTAINED THEREON IS THE EXCLUSIVE PROPERTY OF FIRST TUNNELS LTD. IT MUST NOT BE COPIED, OR USED WITHOUT THE PRIOR WRITTEN CONSENT OF FIRST TUNNELS, EXCEPT WHERE SUCH INFORMATION WAS SUPPLIED TO FIRST TUNNELS LTD BY THE CLIENT TO WHOM THE DRAWING IS SUPPLIED.

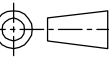DO NOT SCALE IF IN DOUBT ASK		THIS DRAWING HAS BEEN DRAWN TO THIRD ANGLE PROJECTION	
DRAWN BY MDH	CHECKED BY MH	SCALE @ SIZE 1:100 @ A2	
CLIENT INFORMATION MATTHEW VERDEGAAL SPALDING PE11 4EU		DATE DRAWN 04/02/26	
DRAWING TITLE 9.14M (30FT) SINGLE SPAN POLYTUNNEL ELEVATION DRAWING			
IDENTIFICATION NUMBER PL-30-SS-0039			REV 0