
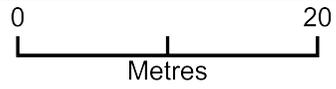


# block plan proposed polytunnel

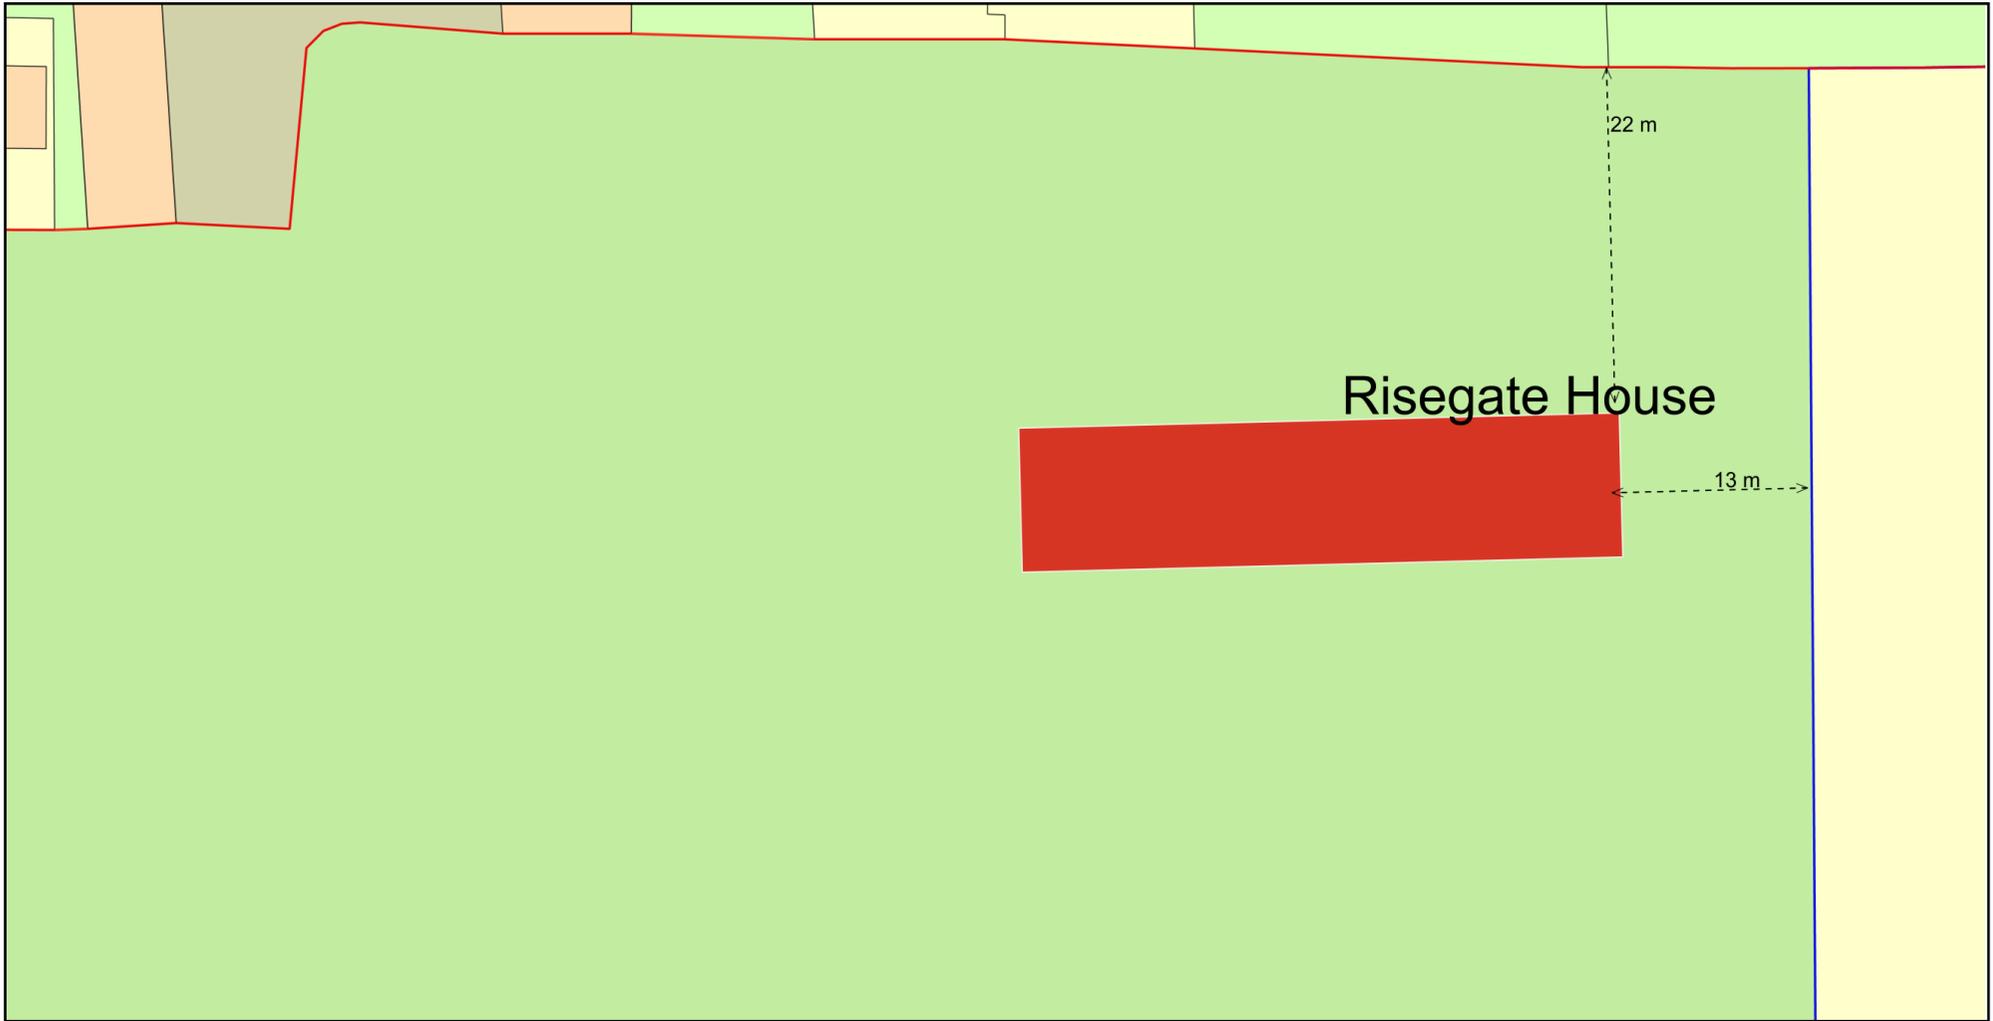

Plan Produced for: matthew verdegaal  
Date Produced: 25 Jan 2026  
Plan Reference Number: TQRQM26025205857358  
Scale: 1:500 @ A4