


Ordnance Survey, (c) Crown Copyright 2024. All rights reserved. Licence number 100022432

### Site Location Plan

Scale 1:1250 @ A3

Site of works proposal outlined in red.

Other land in same ownership/control outlined in blue.

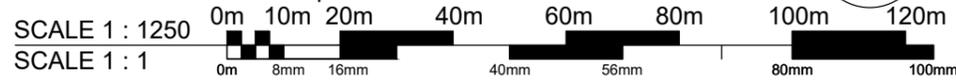


Ordnance Survey, (c) Crown Copyright 2024. All rights reserved. Licence number 100022432

### Site Block Plan

Scale 1:500 @ A3

Site of proposed works outlined in red

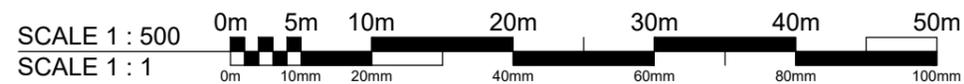

Client:  
**Mr Martyn and Mrs Helen Inglis**

Project:  
**Proposed Extension and alterations to  
39 Mill Lane, Gosberton, Lincolnshire,  
PE11 4NN**

Drawing Number:  
**A1746-01**

Rev:  
**P1**

Date: November 2024

Scale: As shown @ A3

Drawn by: AJO

Checked by: AP

Drawing Title:

**Site Location Plan & Block Plan  
as existing**

**PLANNING APPLICATION ISSUE**

DO NOT SCALE THIS DRAWING. THE CONTRACTOR IS DEEMED TO HAVE CHECKED ALL DIMENSIONS ON SITE AND REPORT ANY DISCREPANCIES TO OGLESBY & LIMB LTD. THE CONTENTS OF THIS DRAWING ARE COVERED BY COPYRIGHT AND REMAIN THE PROPERTY OF OGLESBY & LIMB LTD. WRITTEN APPROVAL MUST BE OBTAINED FROM OGLESBY & LIMB LTD PRIOR TO DUPLICATION OR REPRODUCTION OF THIS DRAWING OR ITS CONTENTS. ANY DIMENSIONS NOT SHOWN ARE TO BE CHECKED AND AGREED WITH OGLESBY & LIMB LTD.

Oglesby & Limb Ltd

Chartered Architect

Suite 1, Market Chambers  
12 Market Place, Spalding, Lincs  
PE11 1SL

Tel: 01775 761196

e-mail: design@o-l-ltd.co.uk

