
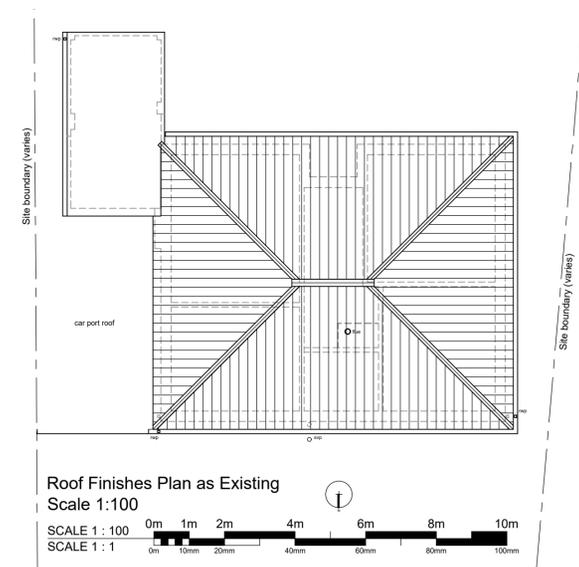
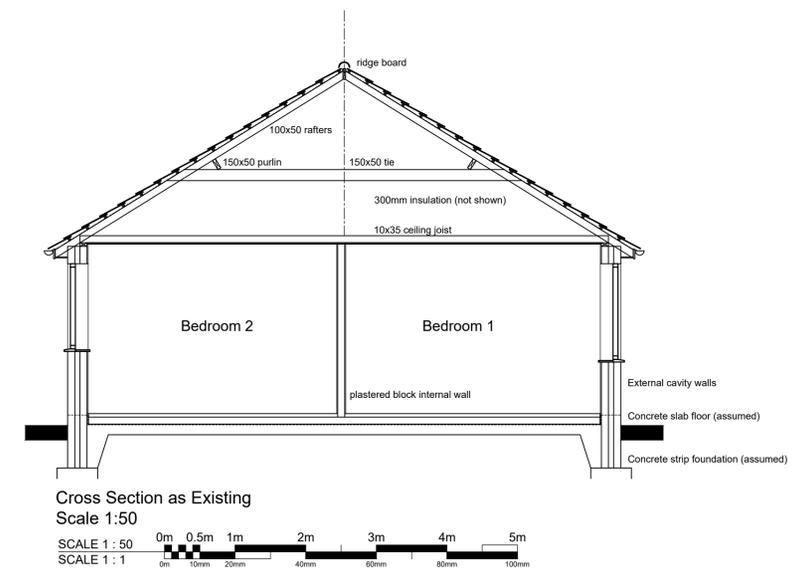
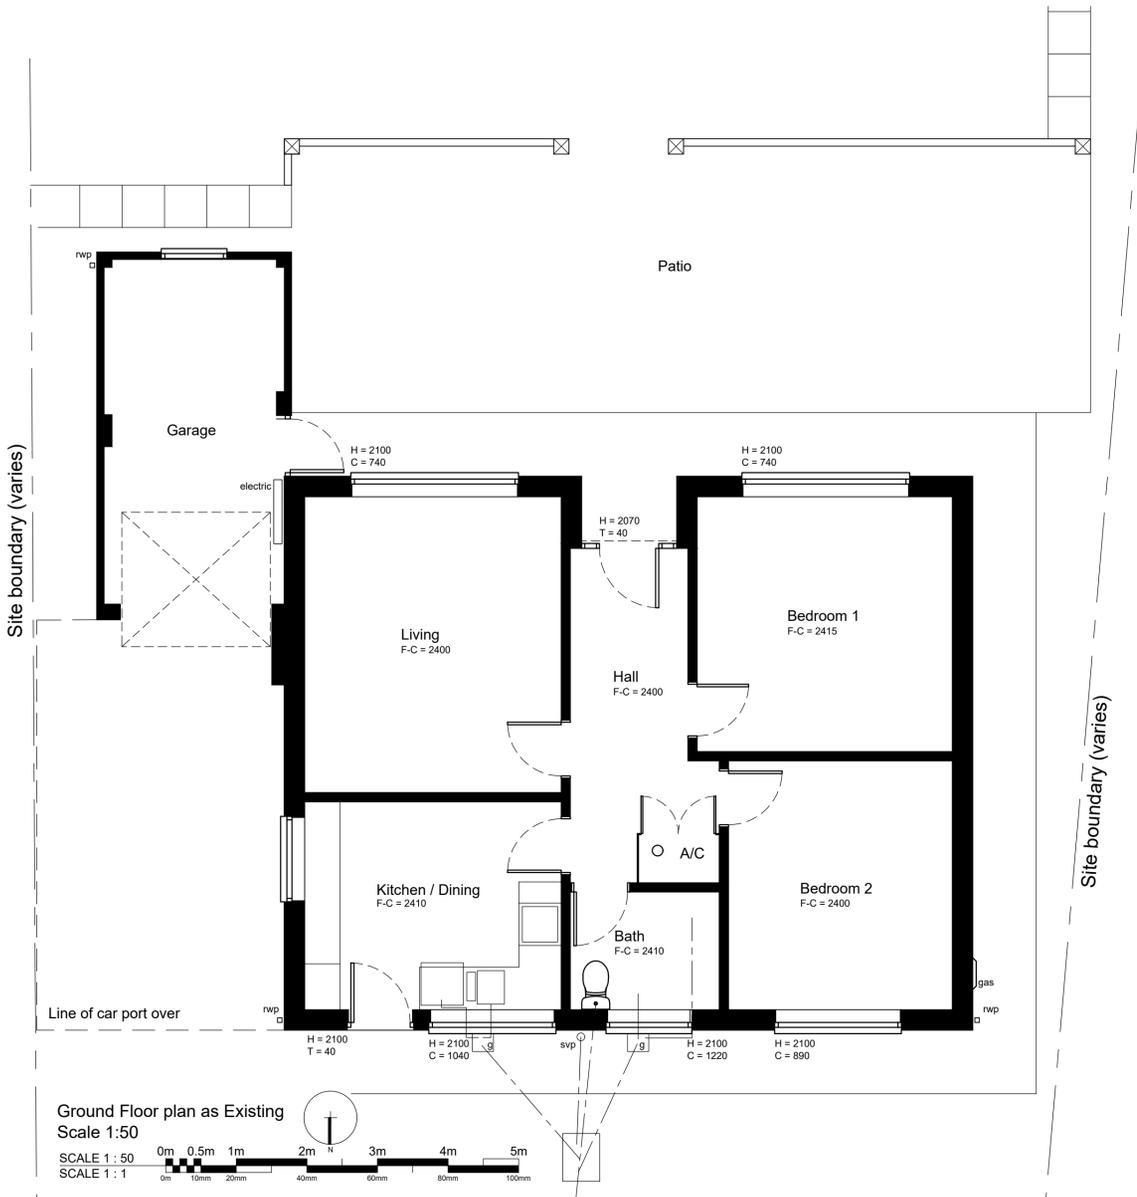


DO NOT SCALE THIS DRAWING. THE CONTRACTOR IS DEEMED TO HAVE CHECKED ALL DIMENSIONS ON SITE AND REPORT ANY DISCREPANCIES TO OGLESBY & LIMB LTD. THE CONTENTS OF THIS DRAWING ARE COVERED BY COPYRIGHT AND REMAIN THE PROPERTY OF OGLESBY & LIMB LTD. WRITTEN APPROVAL MUST BE OBTAINED FROM OGLESBY & LIMB LTD PRIOR TO DUPLICATION OR REPRODUCTION OF THIS DRAWING OR ITS CONTENTS. ANY DIMENSIONS NOT SHOWN ARE TO BE CHECKED AND AGREED WITH OGLESBY & LIMB LTD.

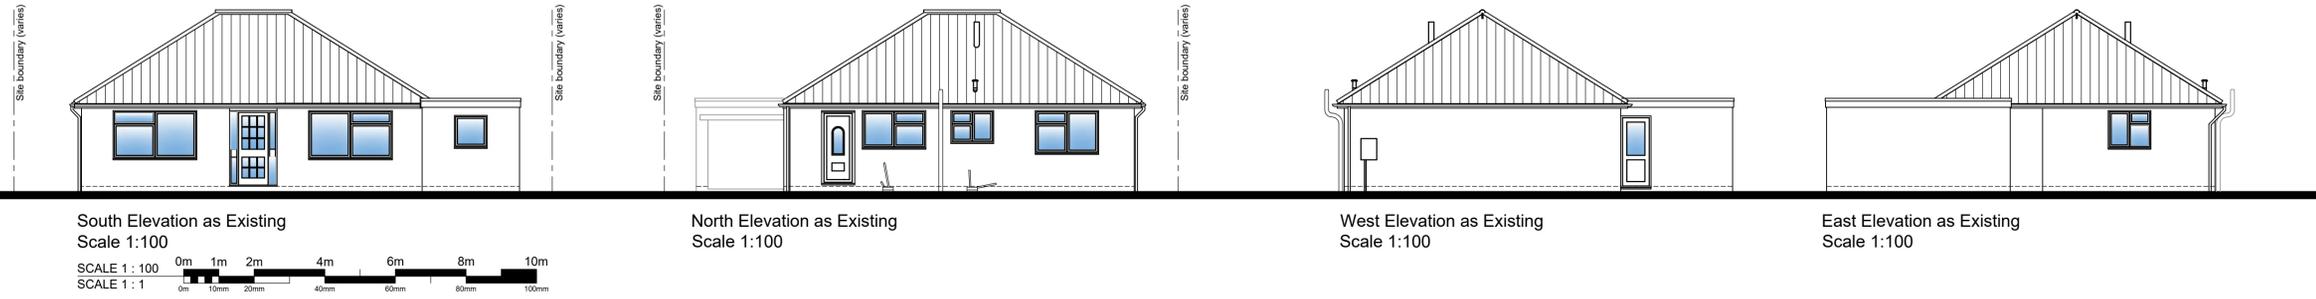

Ref.	Date	Description	Initial
X	xx.xx.xx	Xxxxx	xxx

Oglesby & Limb Ltd  
Chartered Architect

Suite 1, Market Chambers  
12 Market Place, Spalding, Lincs  
PE11 1SL  
Tel: 01775 761196  
e-mail: design@o-l-ld.co.uk



Client:  
**Mr Martyn and Mrs Helen Inglis**

Project:  
**Proposed Extension and alterations to  
39 Mill Lane  
Gosberton  
Lincolnshire  
PE11 4NN**

Drawing Title:  
**Plans, Section and Elevations  
as existing**

**GENERAL ISSUE**

Date: **Nov 2024** Scale: **as shown @ A1**  
 Drawn by: **ajo** Checked by: **ap**

Drawing Number: **A1746-02** Rev: **-**