

Ordnance Survey, (c) Crown Copyright 2024. All rights reserved. Licence number 100022432

Site Location Plan

Scale 1:1250 @ A3



Site of works proposal outlined in red.

Other land in same ownership/control outlined in blue.

SCALE 1 : 1250



SCALE 1 : 1

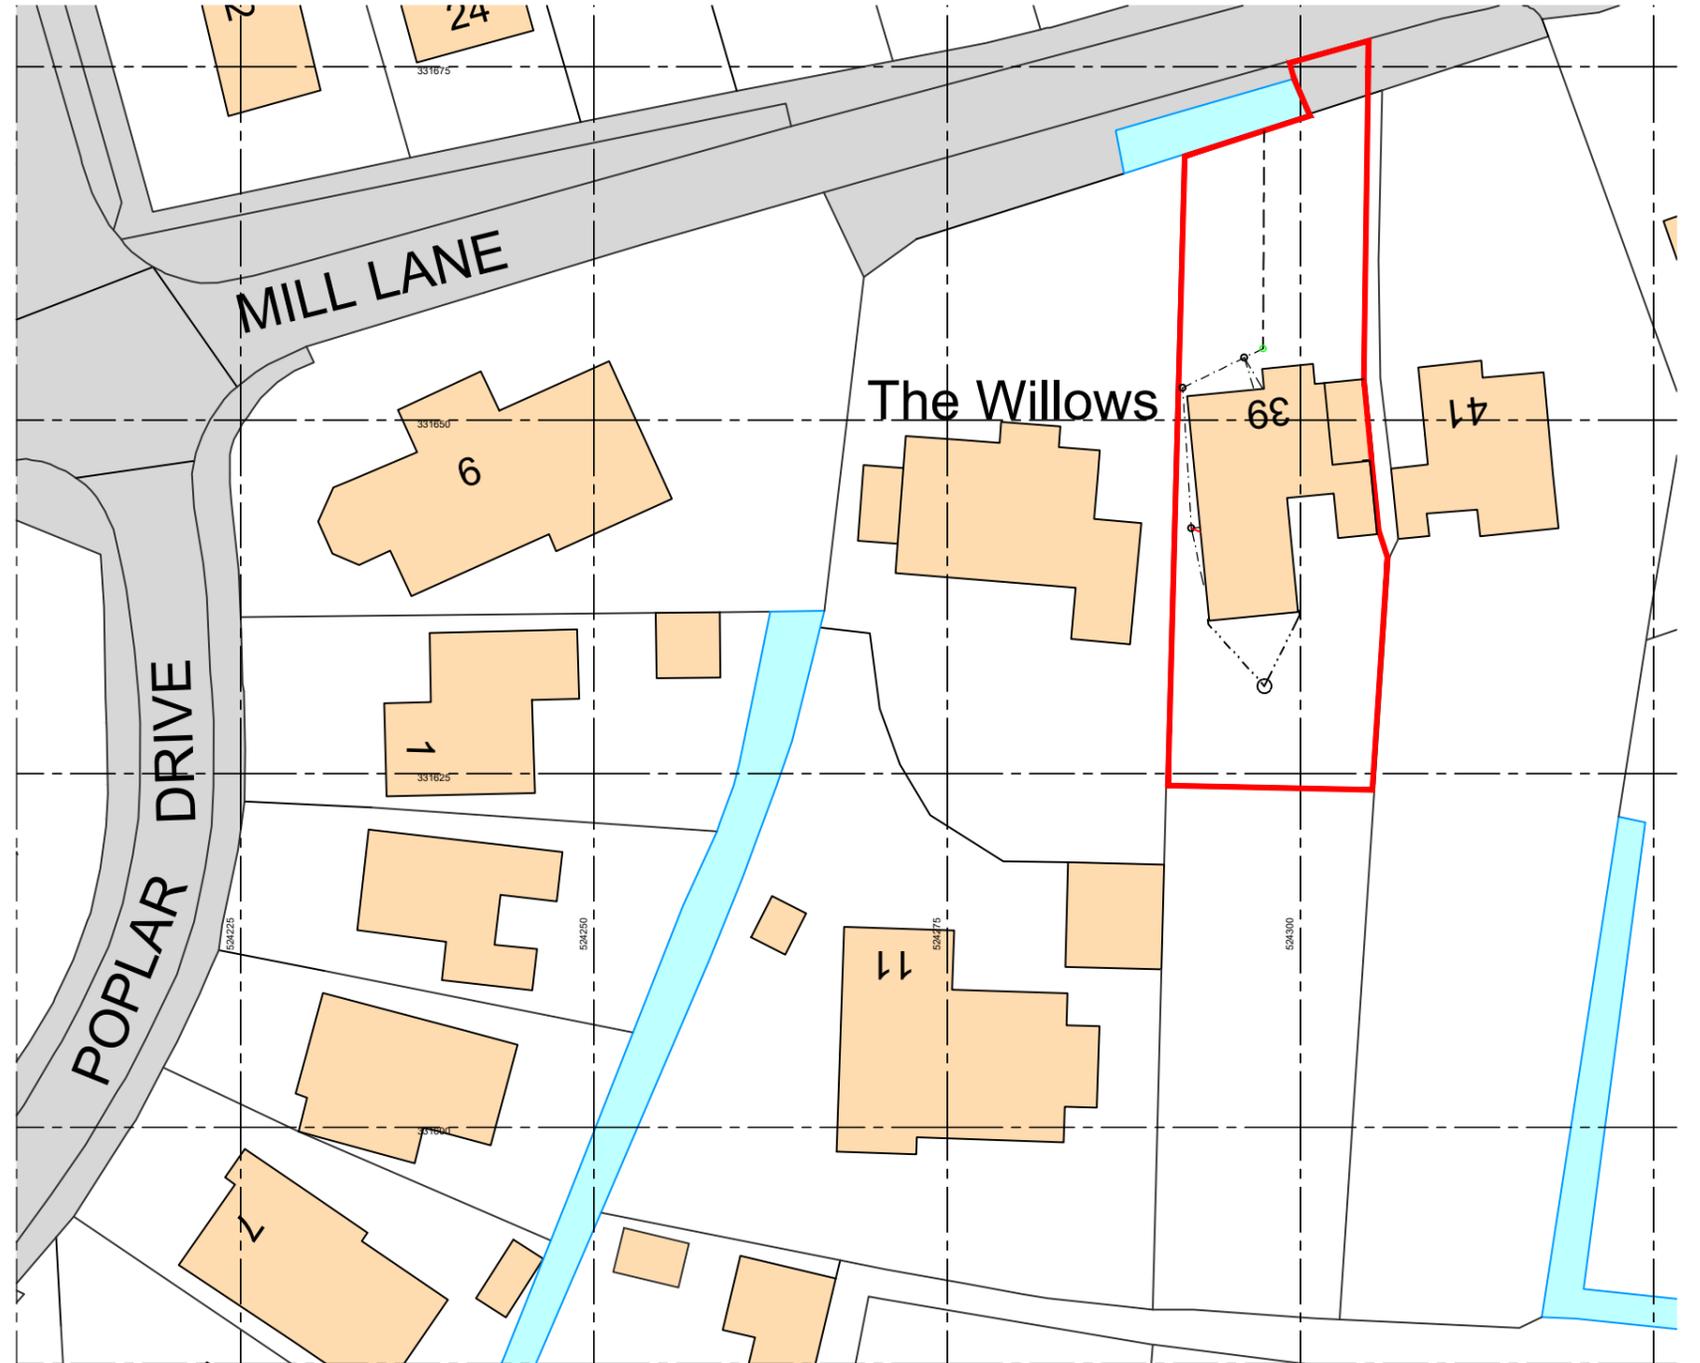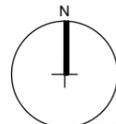

Ordnance Survey, (c) Crown Copyright 2024. All rights reserved. Licence number 100022432

Site Block Plan

Scale 1:500 @ A3

Site of proposed works outlined in red

SCALE 1 : 500



SCALE 1 : 1



Client:
Mr Martyn and Mrs Helen Inglis

Project:
**Proposed Extension and alterations to
39 Mill Lane, Gosberton, Lincolnshire,
PE11 4NN**

Drawing Number:
A1746-10

Rev:
P1

Date: November 2024

Scale: As shown @ A3

Drawn by: AJO

Checked by: AP

Drawing Title:

**Site Location Plan & Block Plan
as proposed**

PLANNING APPLICATION ISSUE

DO NOT SCALE THIS DRAWING. THE CONTRACTOR IS DEEMED TO HAVE CHECKED ALL DIMENSIONS ON SITE AND REPORT ANY DISCREPANCIES TO OGLESBY & LIMB LTD. THE CONTENTS OF THIS DRAWING ARE COVERED BY COPYRIGHT AND REMAIN THE PROPERTY OF OGLESBY & LIMB LTD. WRITTEN APPROVAL MUST BE OBTAINED FROM OGLESBY & LIMB LTD PRIOR TO DUPLICATION OR REPRODUCTION OF THIS DRAWING OR ITS CONTENTS. ANY DIMENSIONS NOT SHOWN ARE TO BE CHECKED AND AGREED WITH OGLESBY & LIMB LTD.

Oglesby & Limb Ltd

Chartered Architect

Suite 1, Market Chambers
12 Market Place, Spalding, Lincs
PE11 1SL

Tel: 01775 761196

e-mail: design@o-l-ltd.co.uk

