


Proposed stable block

Drawing 002 Scale 1:100 A4


Timber stable block comprising; three stables, one hay store and one tack room.

Proposed floorplan and dimensions -

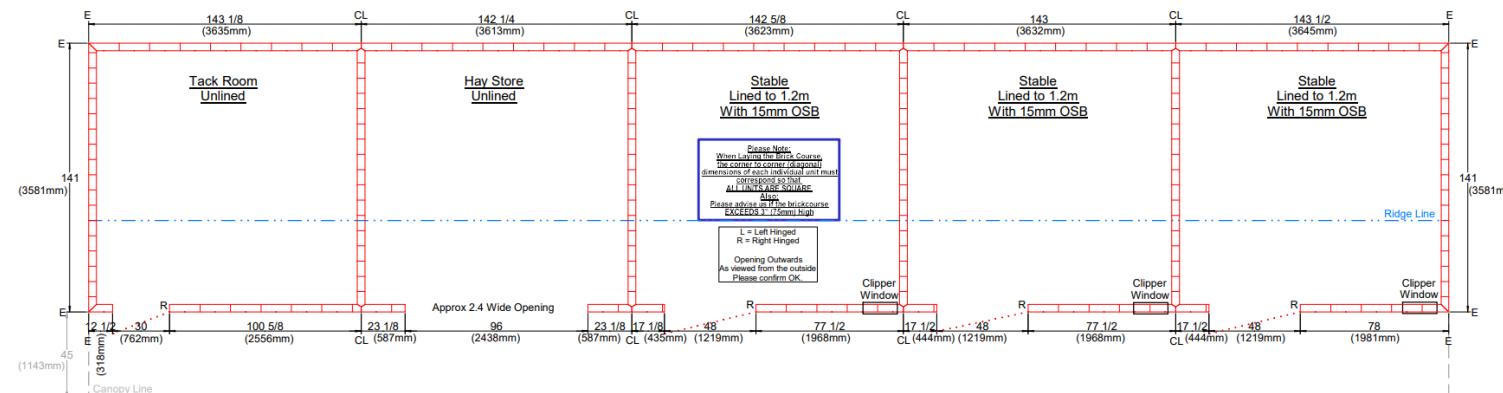

ALL DIMENSIONS IN INCHES & (MM)

RECOMMENDATION ONLY

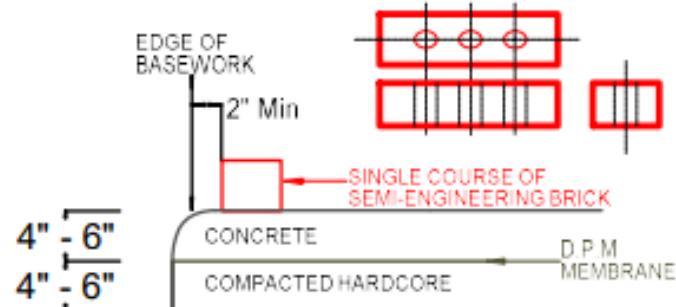

E = OUTSIDE EDGE OF BRICKWORK

CL = CENTRE LINE OF BRICKWORK

= SINGLE COURSE OF SEMI-ENGINEERING BRICK
OF TYPE WITH 3 HOLES THROUGH CENTRE

~~= CHECK ALL DIAGONALS ARE EQUAL~~

BASE INCLUDING BRICKS MUST BE SQUARE FLAT AND LEVEL

64MM X 38MM TIMBER FRAMING
12MM SHIPLAP CLADDING
THESE ARE PLANED FINISHED TIMBER SIZES