


## Arena/menage proposal

25m x 45m exercise arena with post and rail fencing

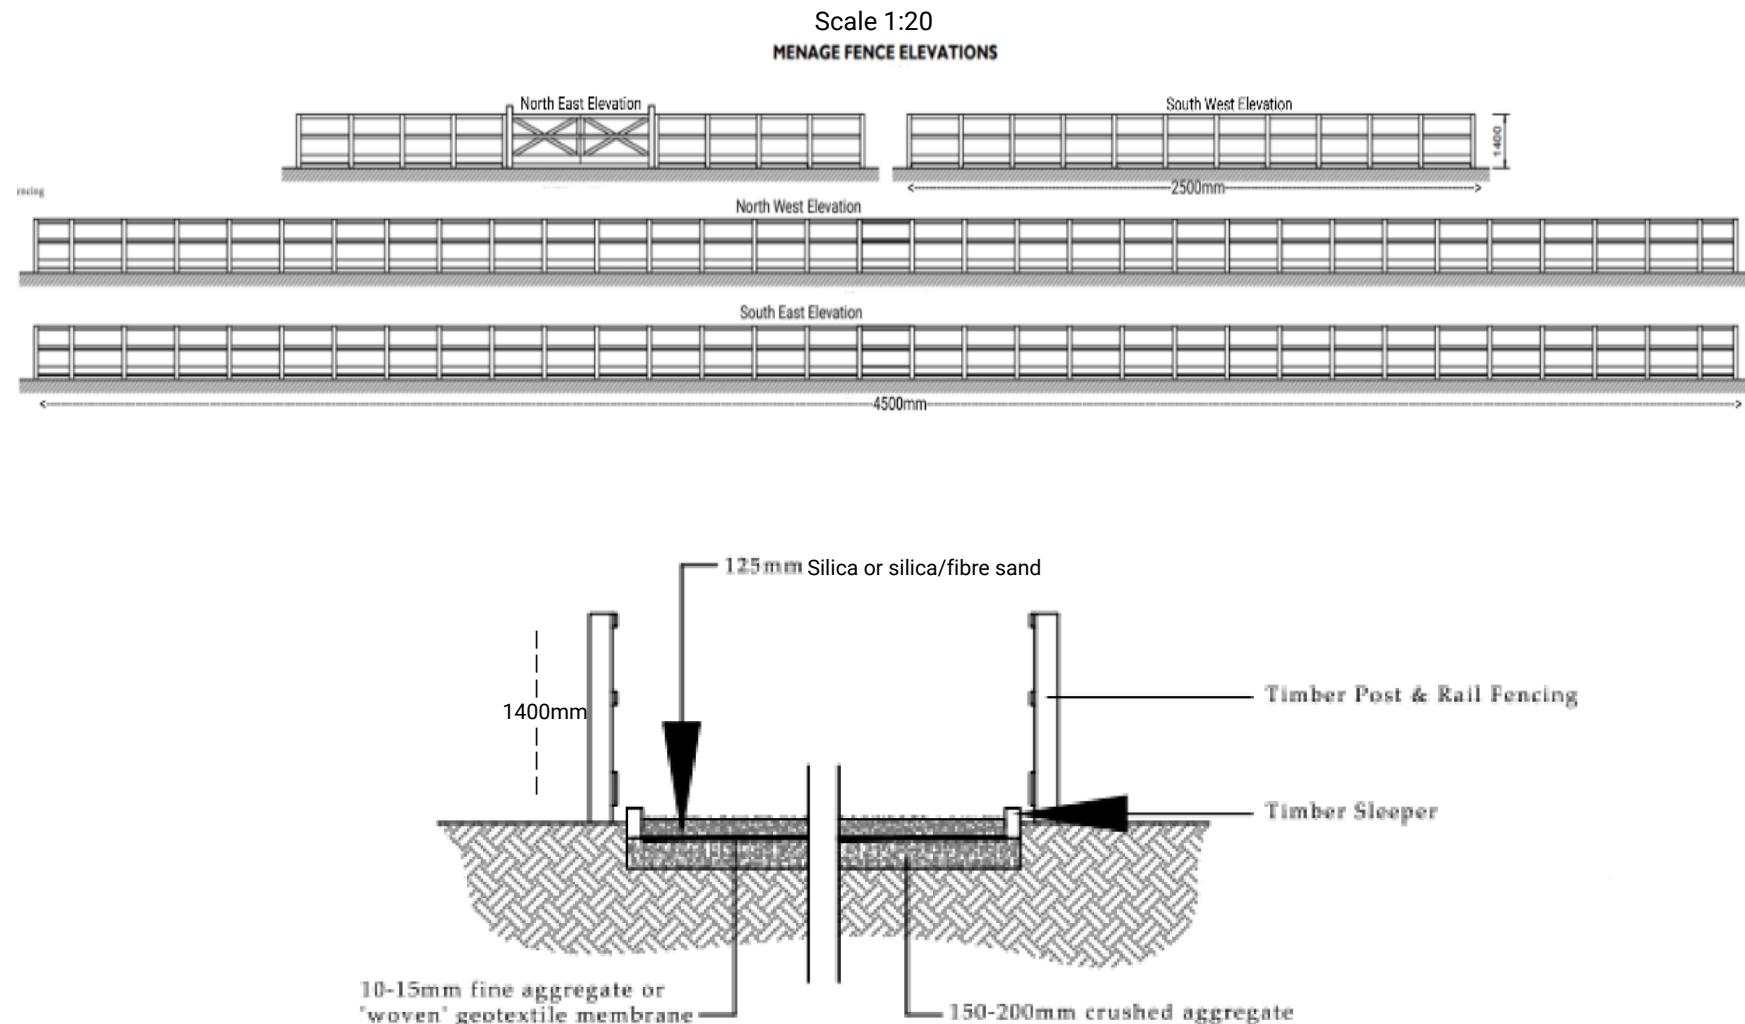

**MENAGE TYPICAL SECTION**  
Scale 1:50