




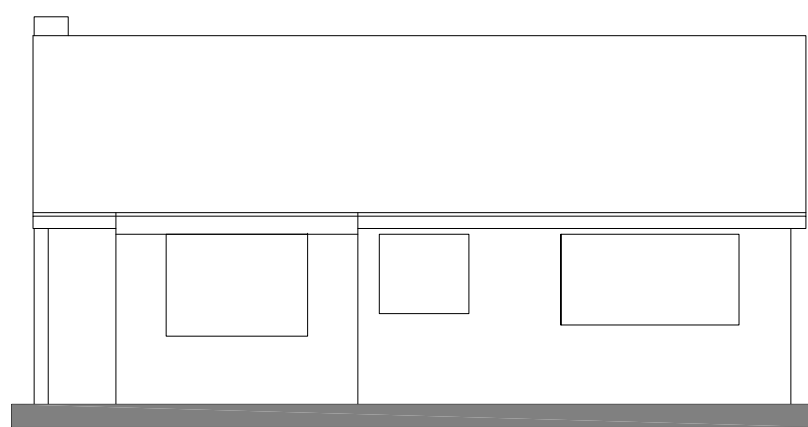


EXISTING REAR ELEVATION

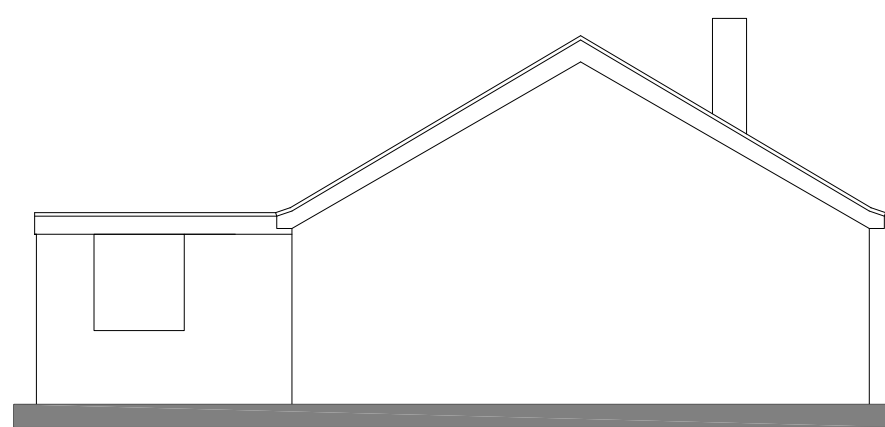


EXISTING SIDE ELEVATION
(West)

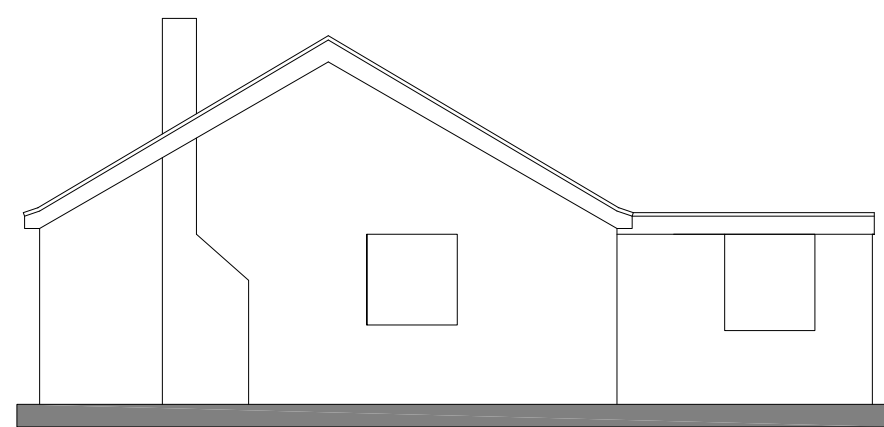


EXISTING SIDE ELEVATION
(East)

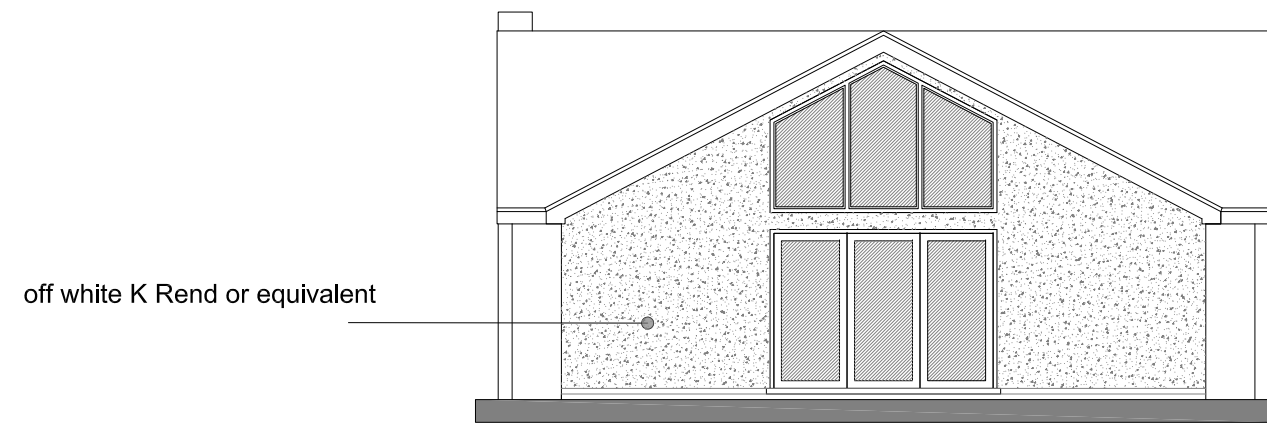


PROPOSED REAR ELEVATION

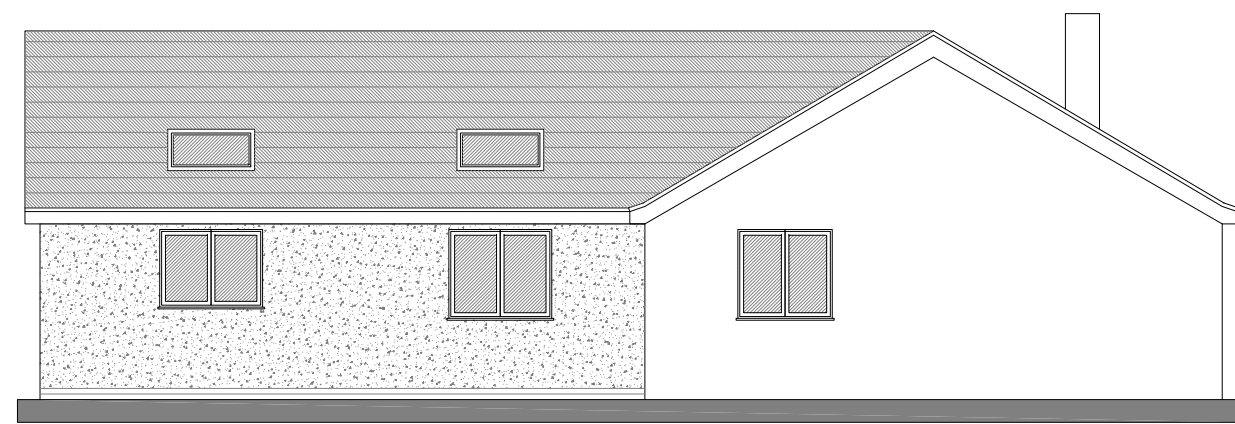


PROPOSED SIDE ELEVATION
(West)

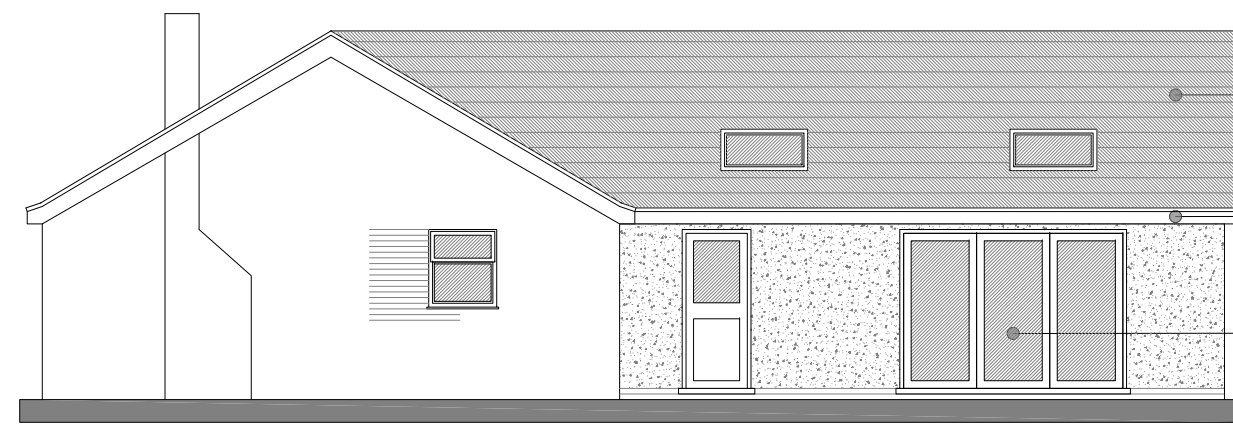


PROPOSED SIDE ELEVATION
(East)

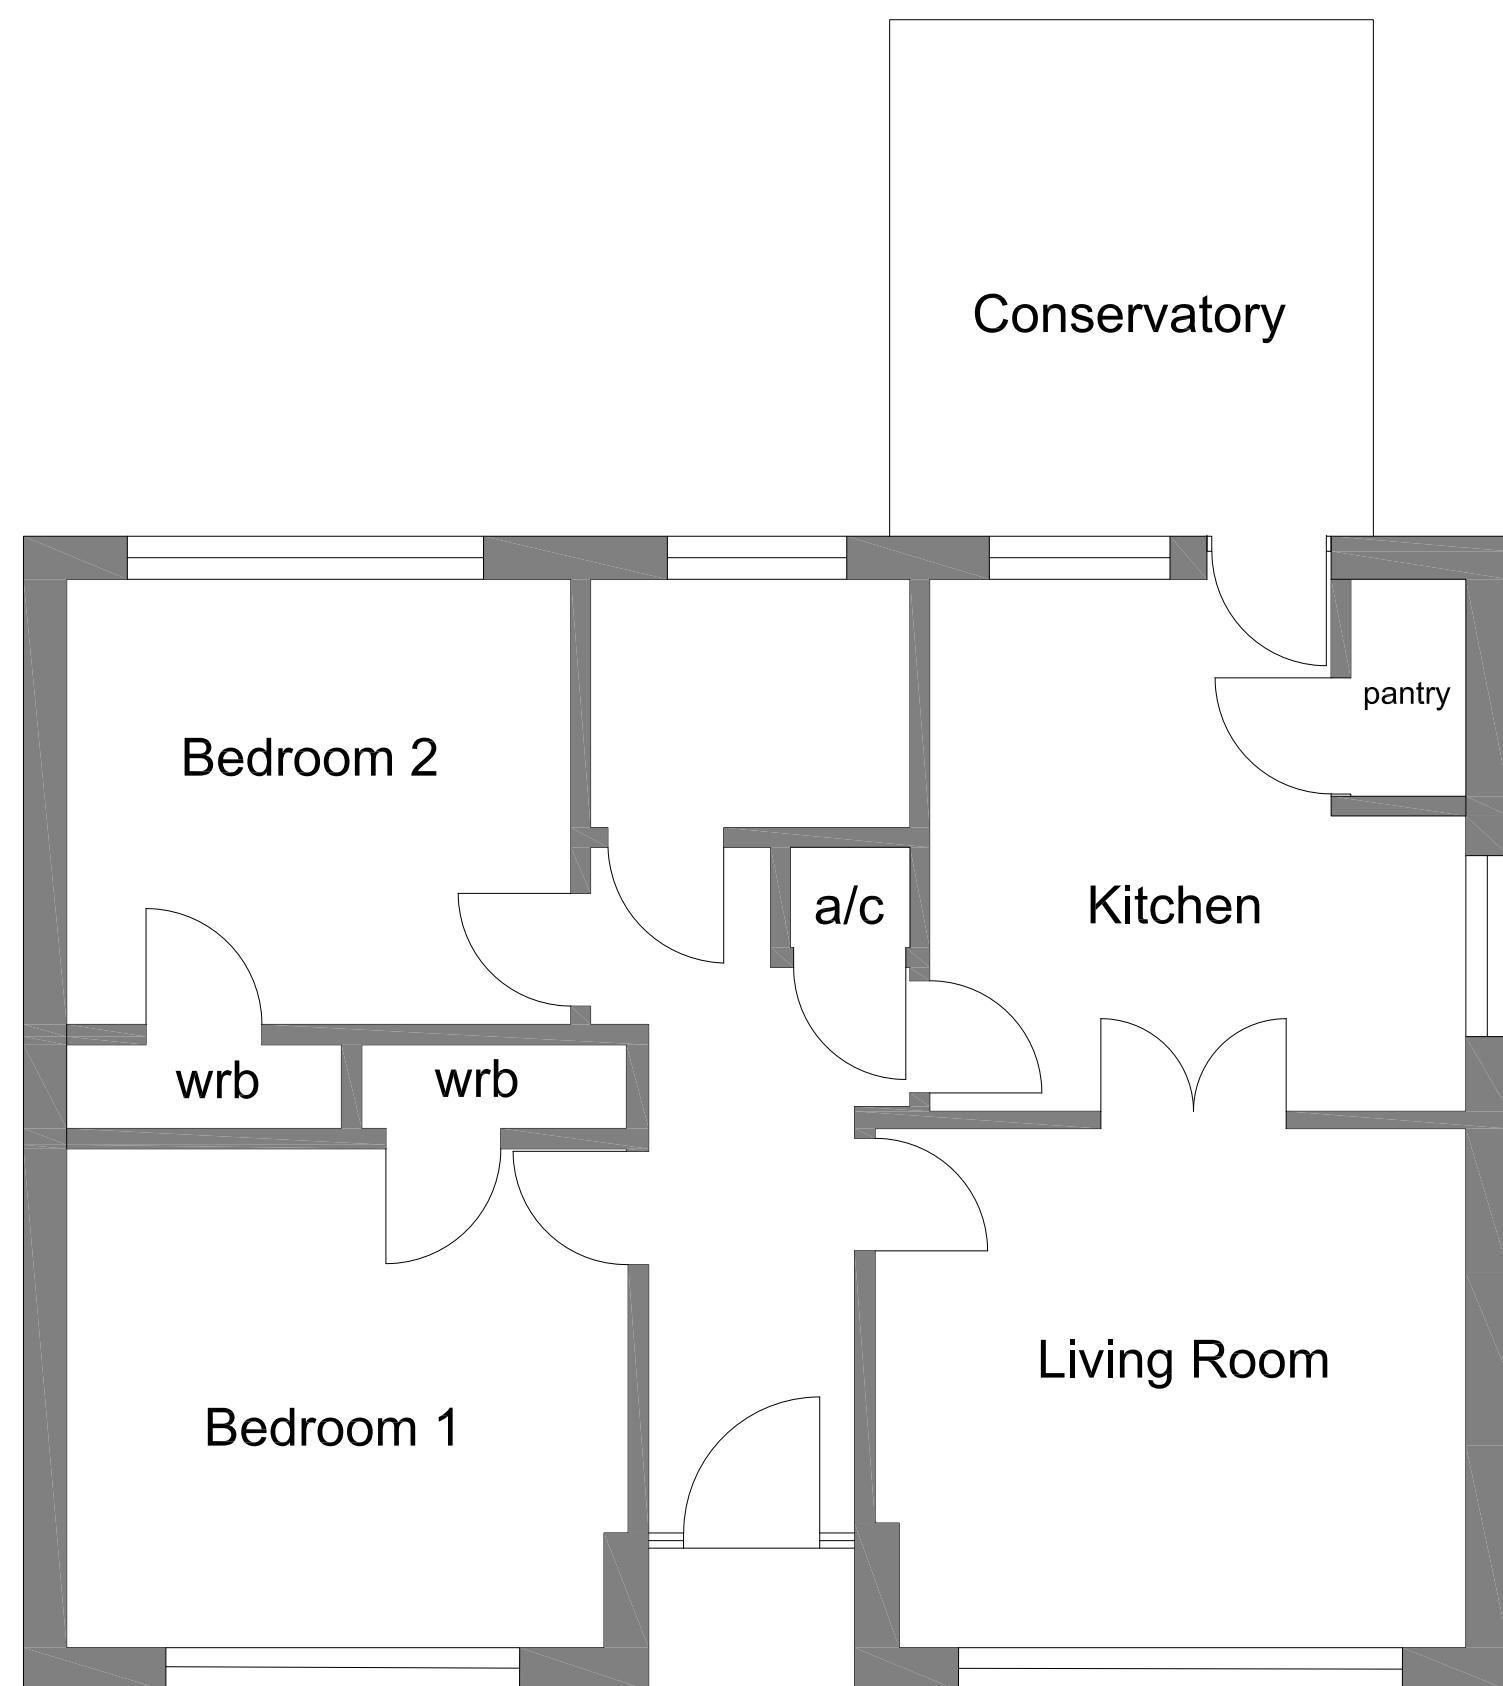

EXISTING FLOOR PLAN

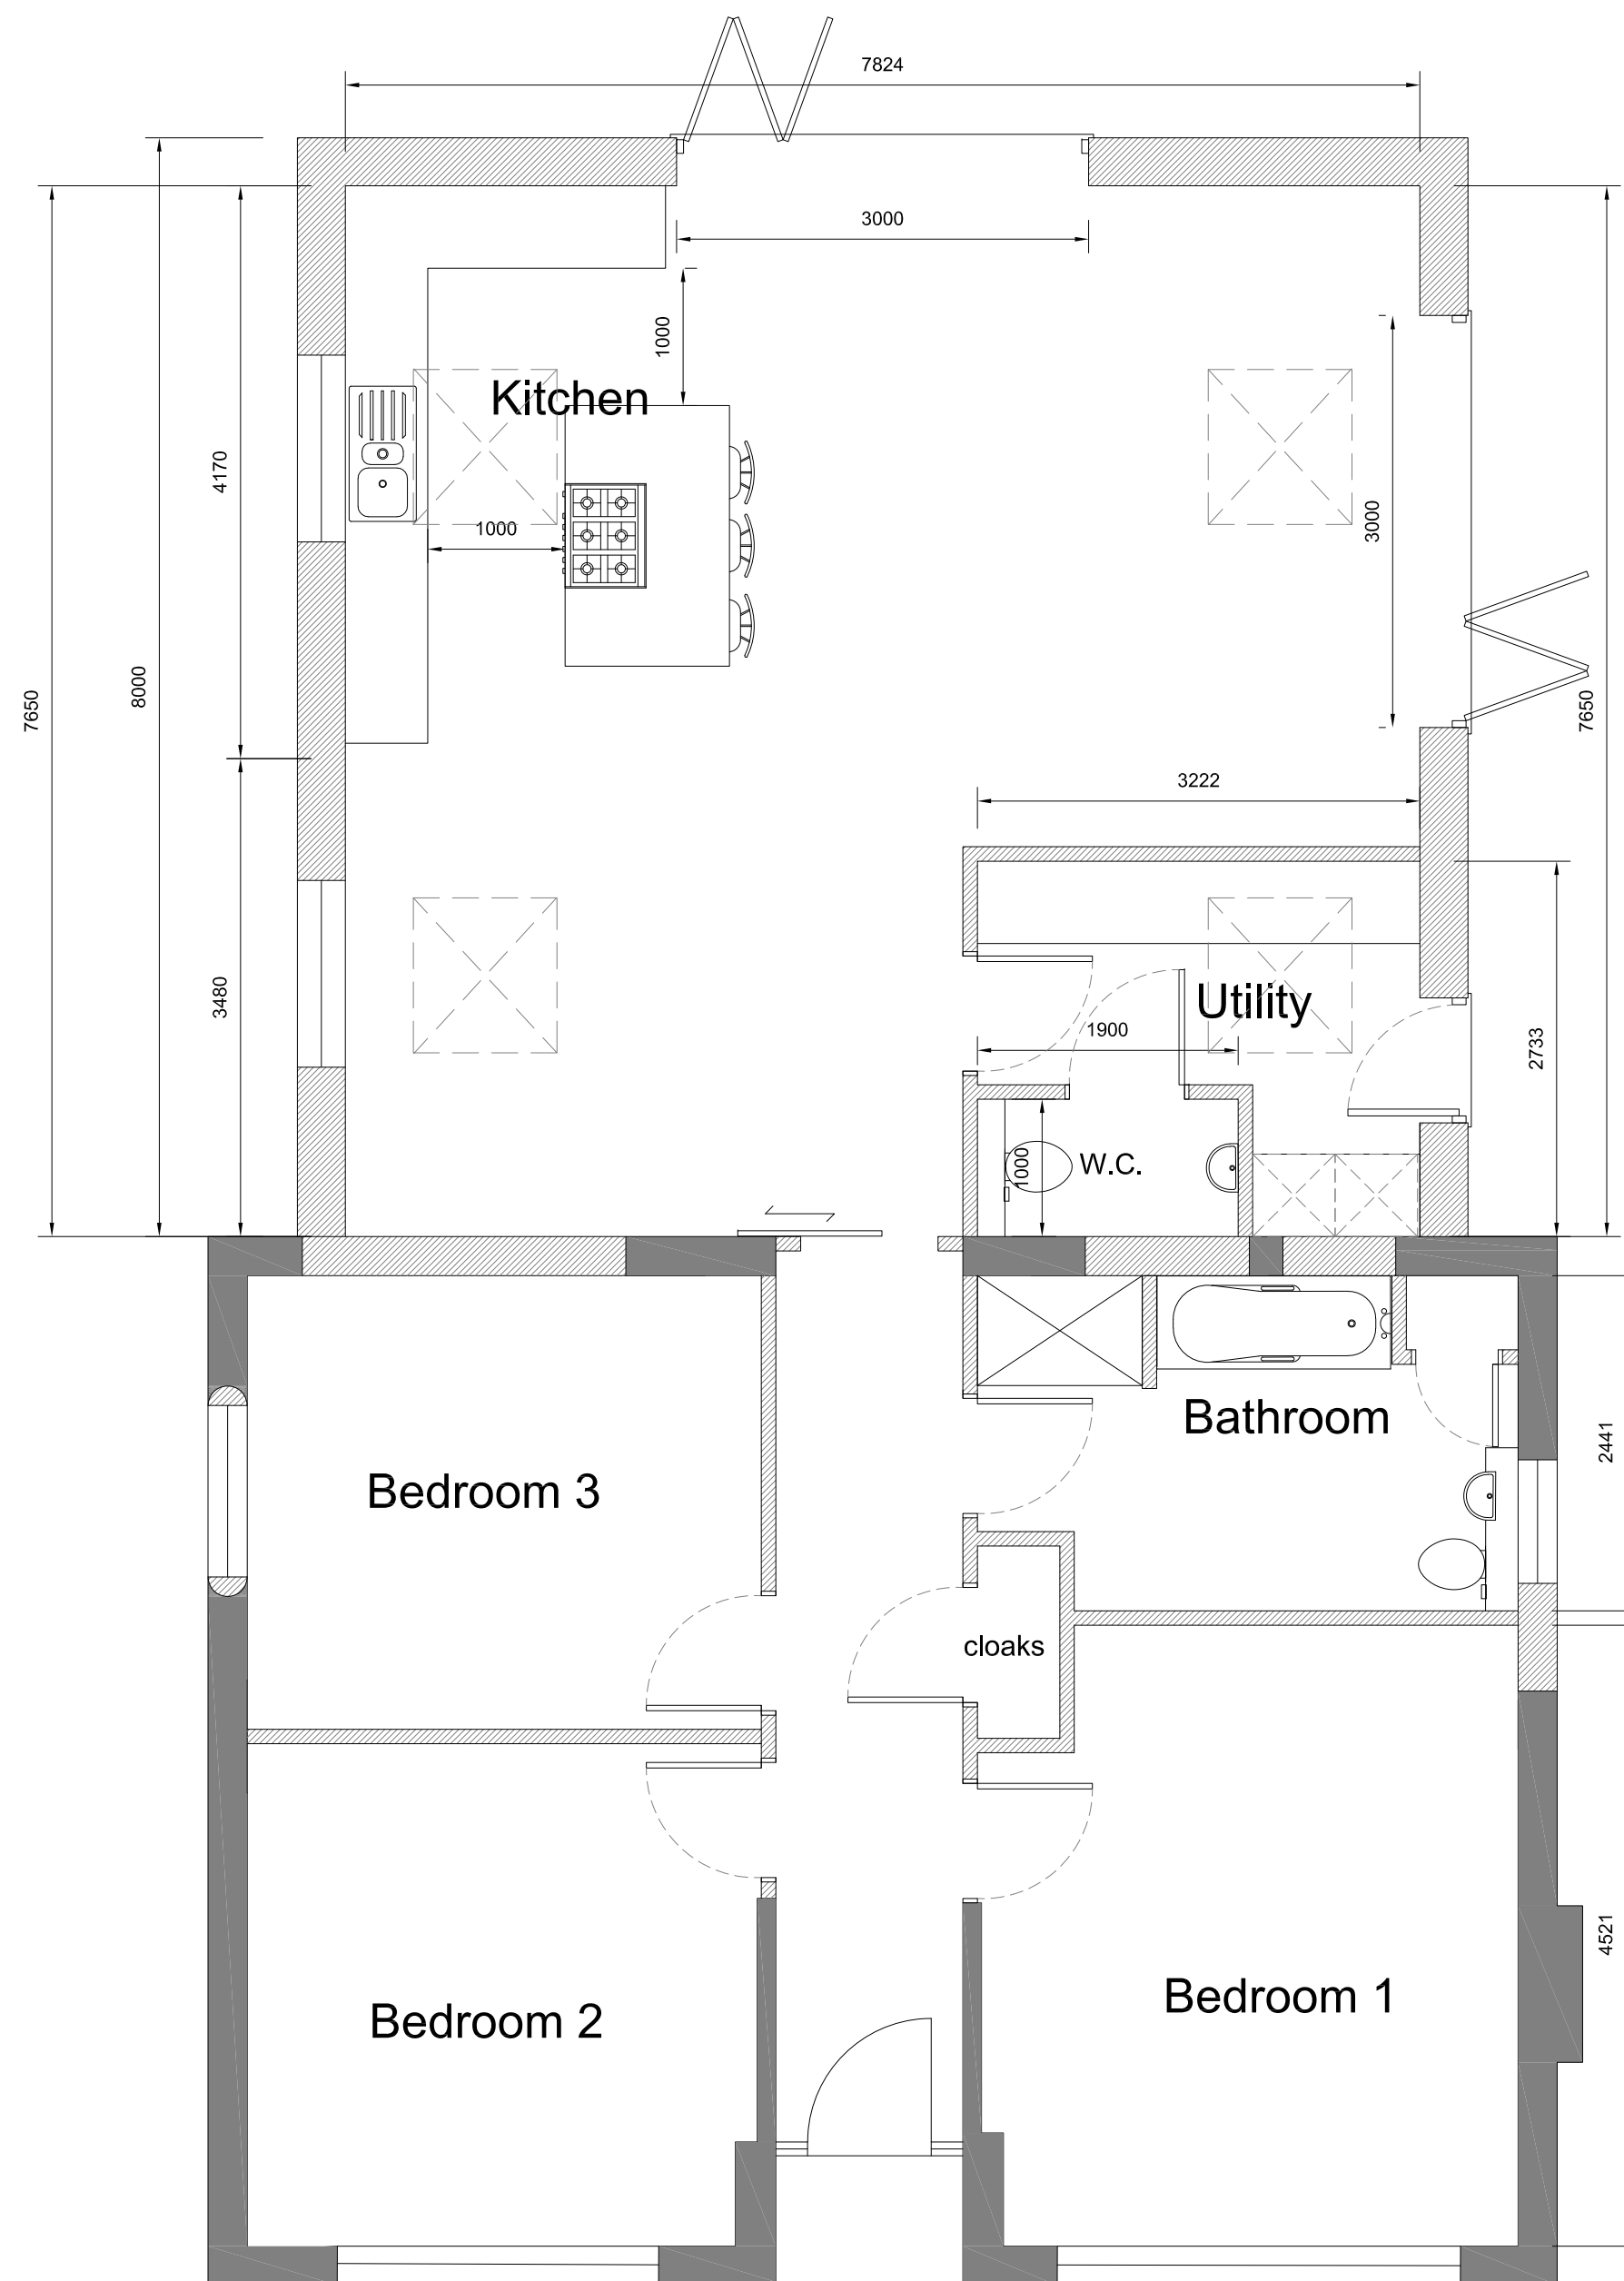

PROPOSED FLOOR PLAN

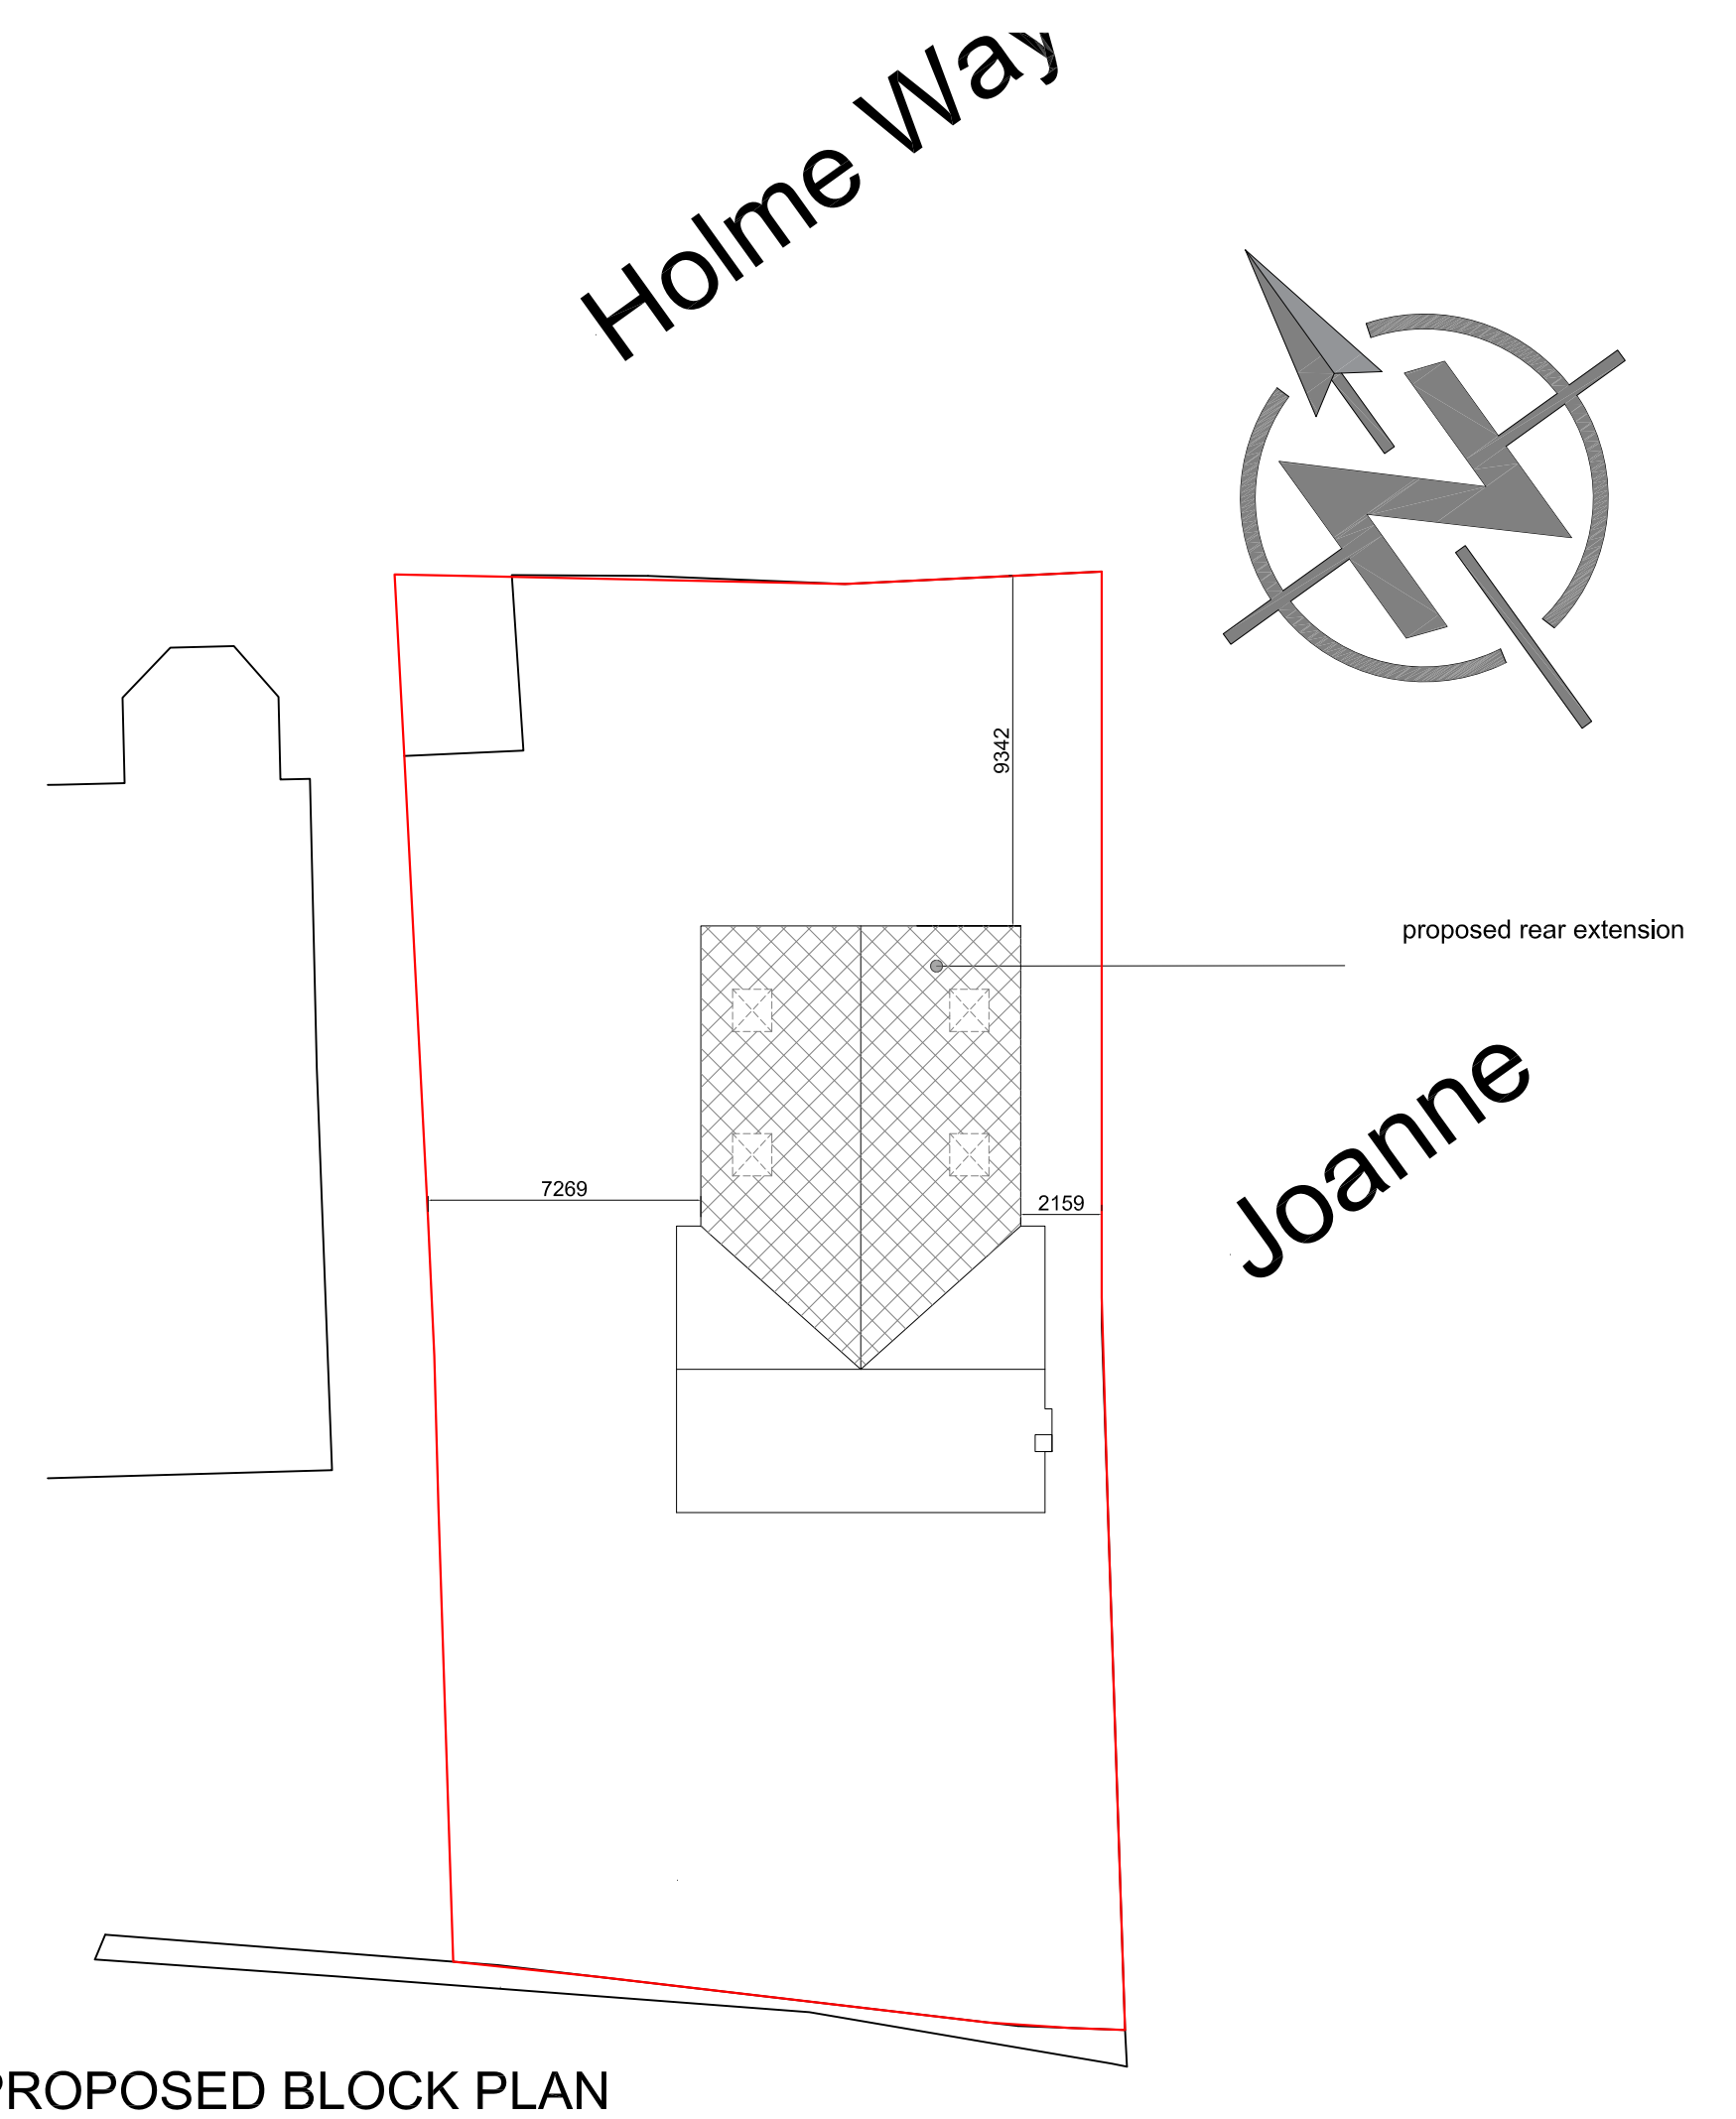

PROPOSED BLOCK PLAN