


Elevation 01 - Front
1 : 100

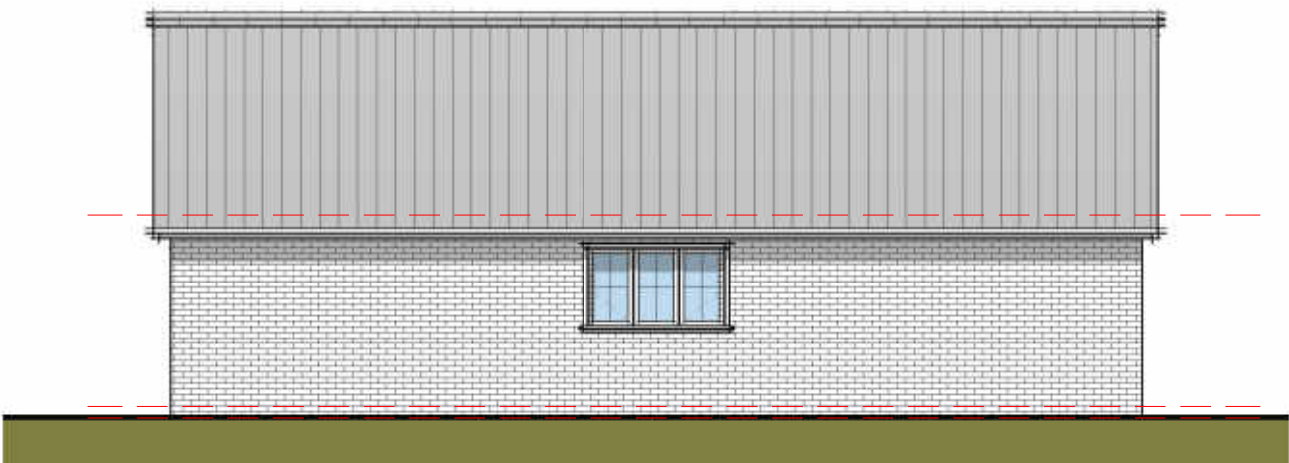

Elevation 02 - Right
1 : 100




Elevation 03 - Rear
1 : 100




Elevation 04 - Left
1 : 100

Proposed Floor Schedule		
Name	Area	Perimeter
Bedroom 1	15.95 m ²	17.1 m
Bedroom 2	11.60 m ²	14.6 m
Bedroom 3	15.15 m ²	15.6 m
Dining Rm	14.65 m ²	15.3 m
En Suite 1	5.05 m ²	9.3 m
En Suite 2	2.90 m ²	6.8 m
En Suite 3	3.30 m ²	7.6 m
Entrance Hall	15.10 m ²	23.8 m
Lounge / Bed 4	21.95 m ²	18.9 m
Open Plan Living	41.90 m ²	26.4 m
Robe 1	1.65 m ²	6.1 m
Robe 2	0.65 m ²	3.2 m
Store	0.65 m ²	3.2 m
Utility	4.60 m ²	8.6 m
W.C	2.75 m ²	6.7 m
Grand total: 15	157.75 m ²	183.2 m

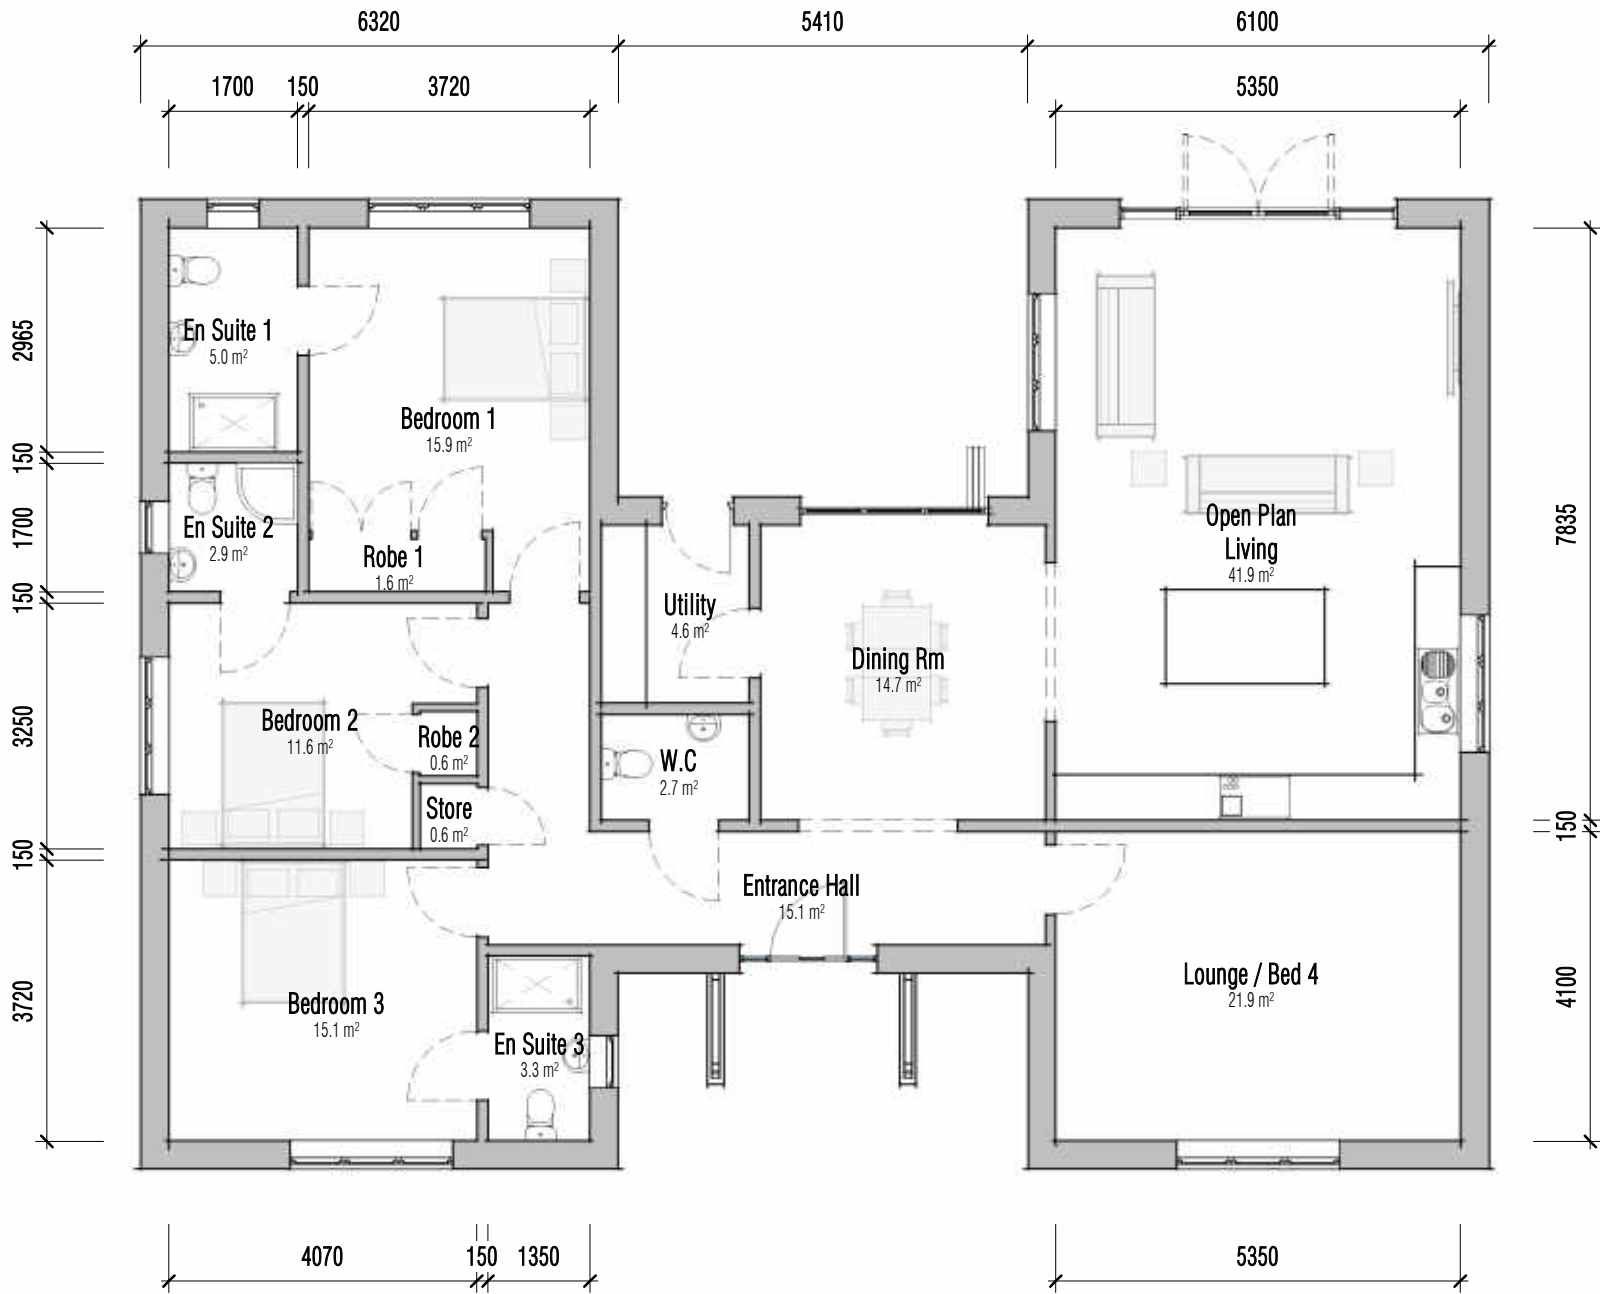

Floor Layout
1 : 100

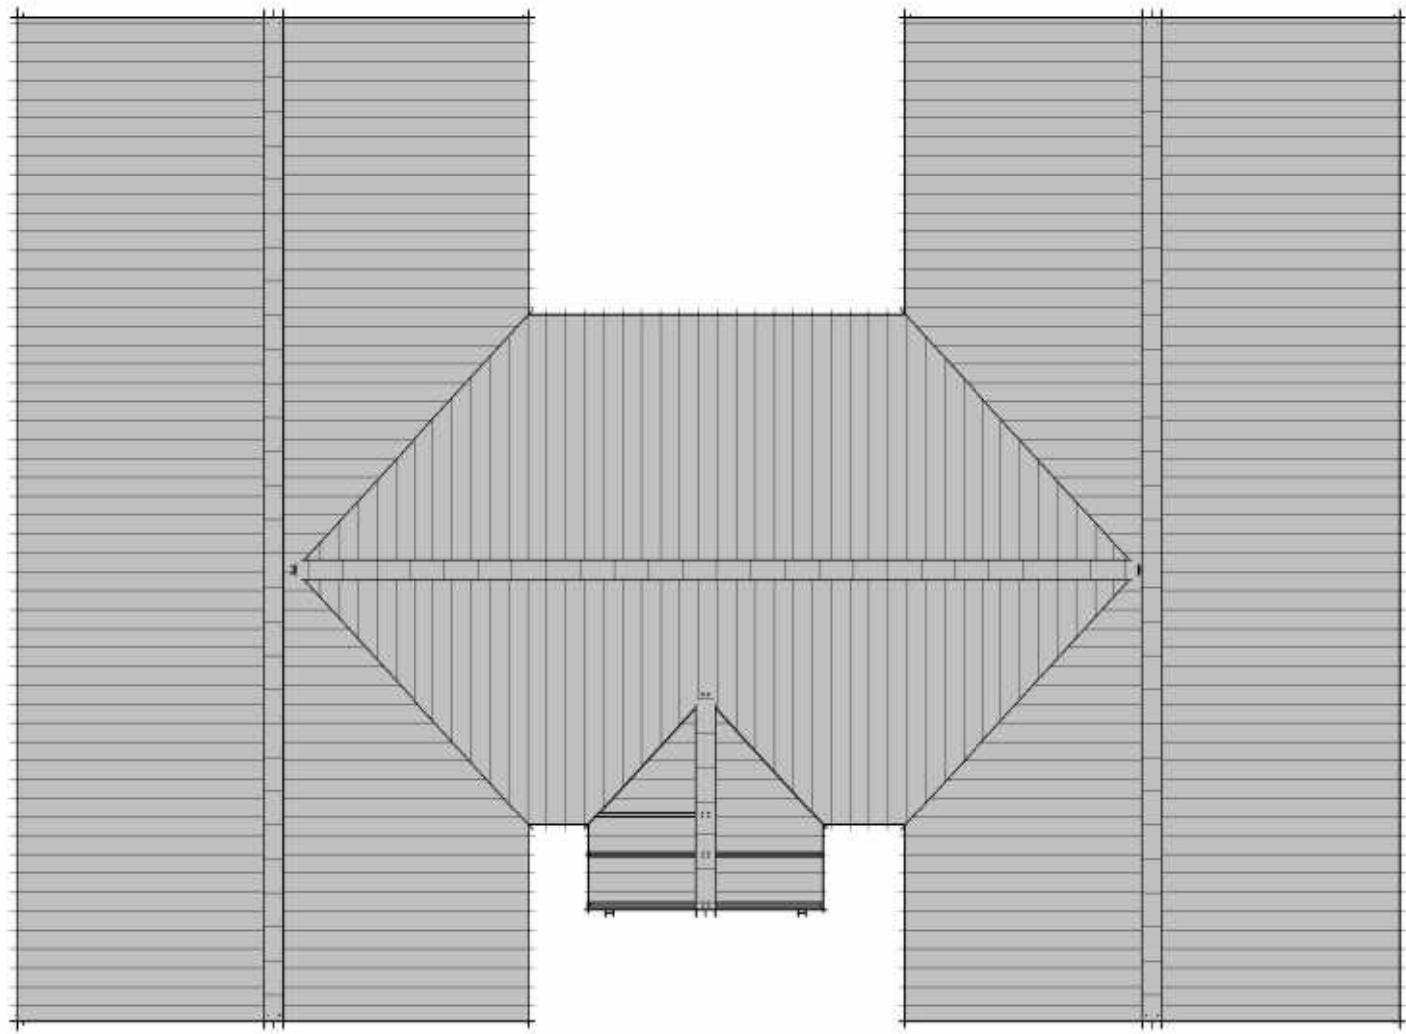

Roof Layout
1 : 100