



Old Vicarage 53 Clough Road block plan v2

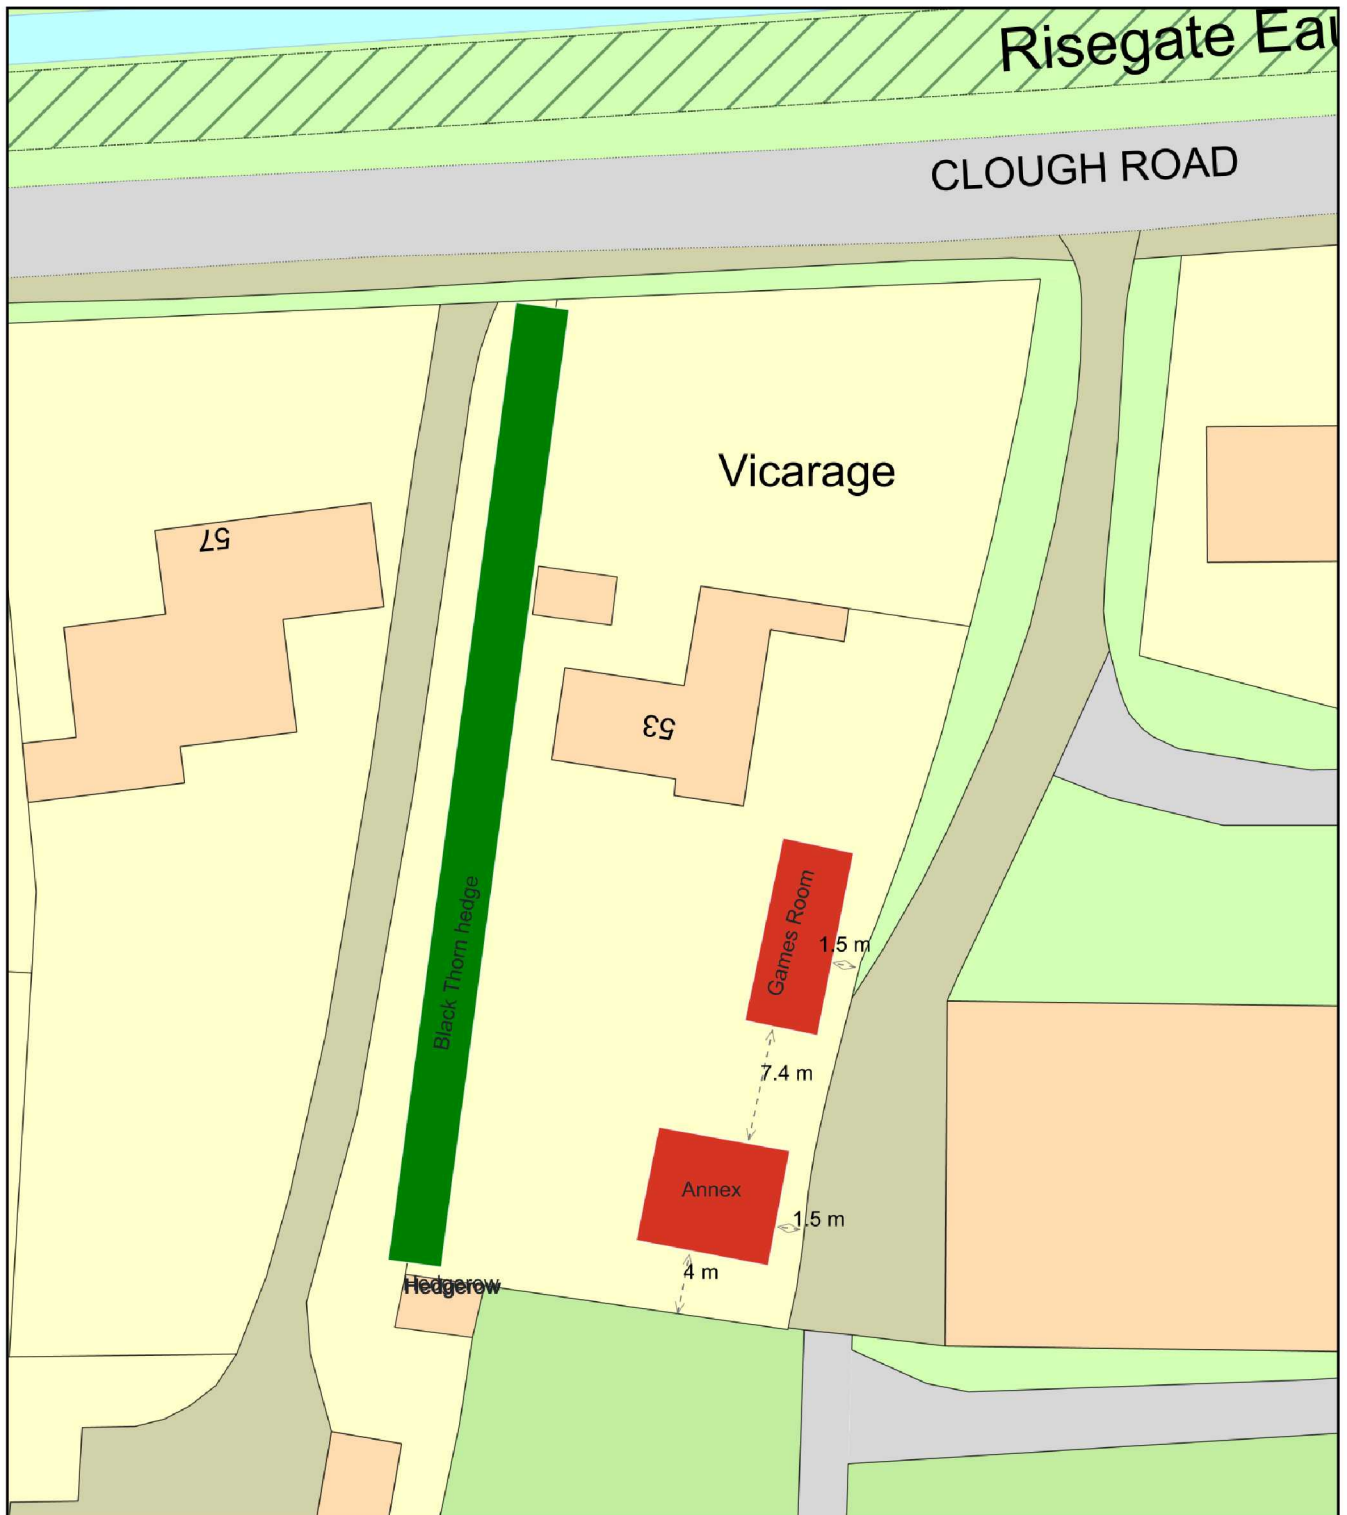

0 20
Metres

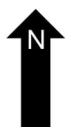

Plan Produced for: Chris Johnson

Date Produced: 10 Nov 2025

Plan Reference Number: TQRQM25314162644871

Scale: 1:500 @ A4