


Old Vicarage 53 Clough Road block plan v2

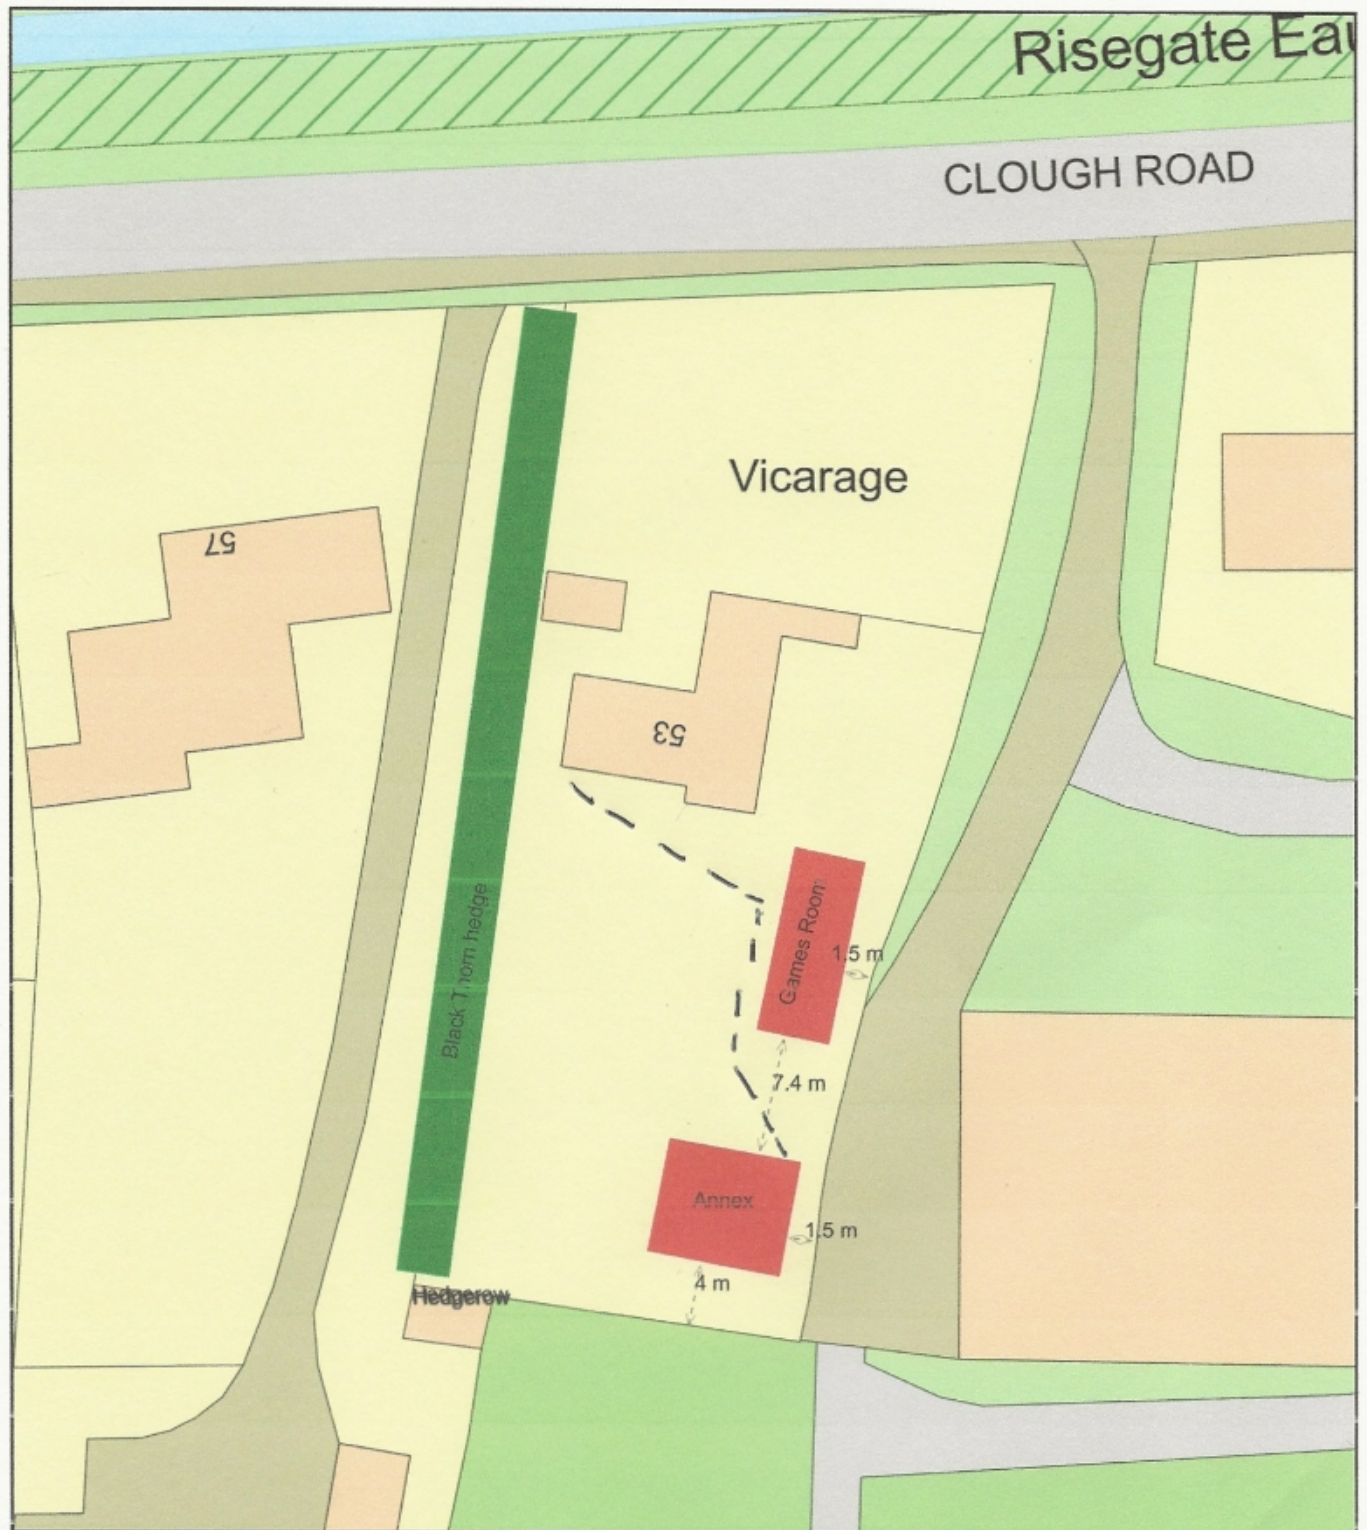

Plan Produced for: Chris Johnson
Date Produced: 10 Nov 2025
Plan Reference Number: TQRQM25314162644871
Scale: 1:500 @ A4